




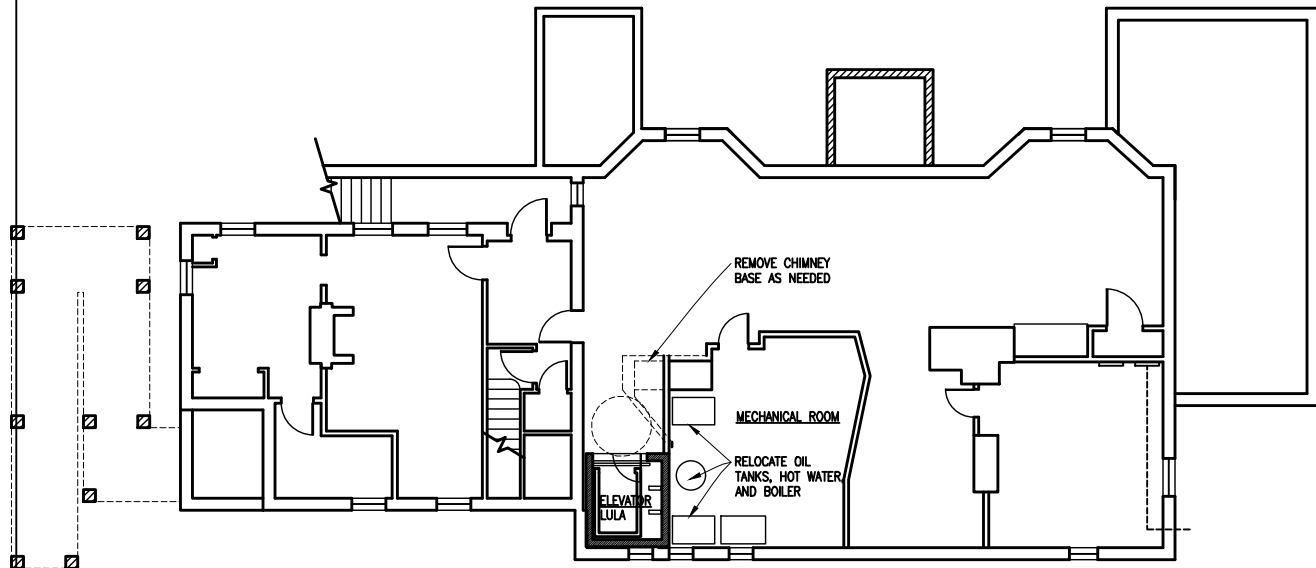


B BASEMENT PLAN
SCALE: 1/16" = 1'-0"

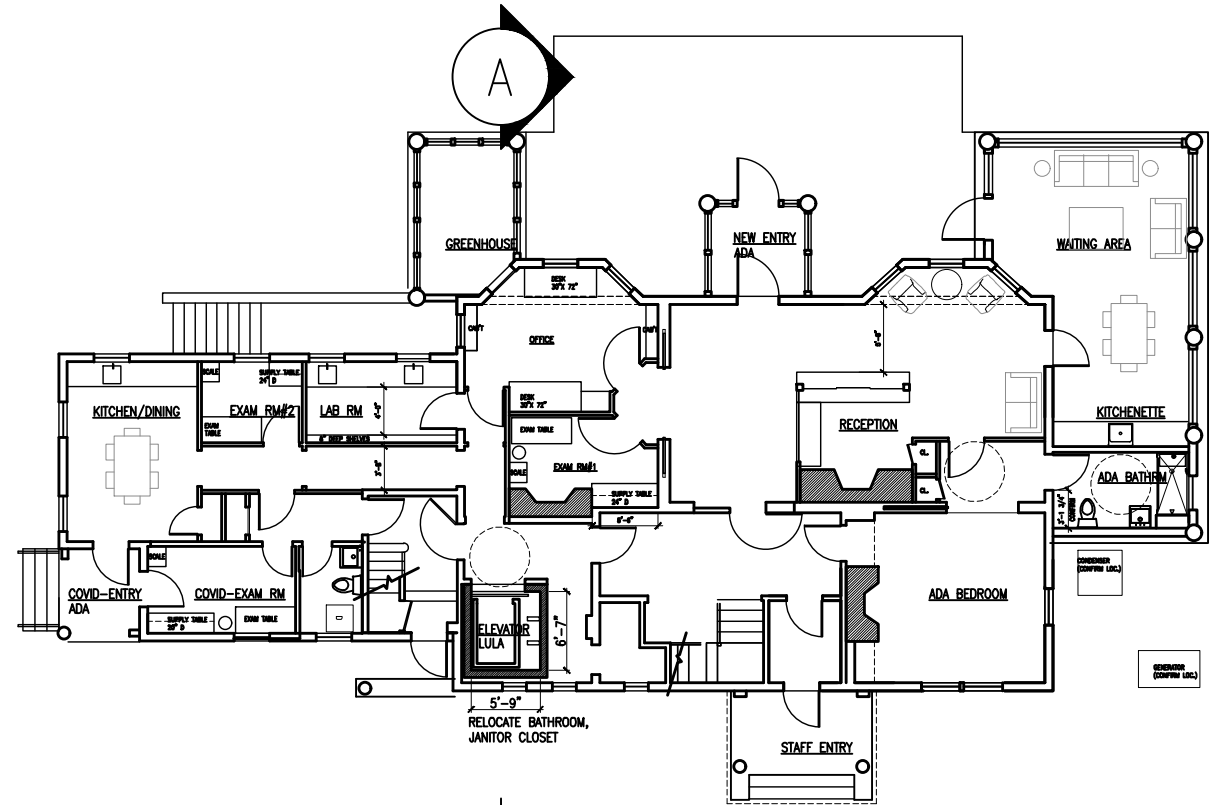

1 1ST FL PLAN
SCALE: 1/16" = 1'-0"

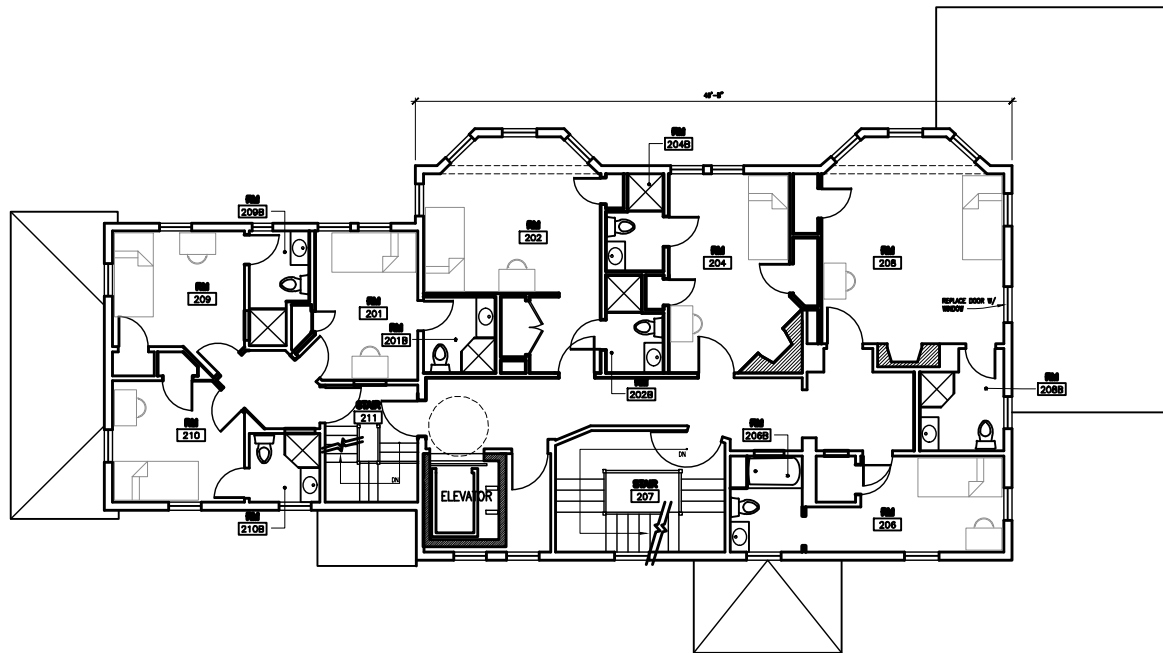


2 2ND FL PLAN
SCALE: 1/16" = 1'-0"

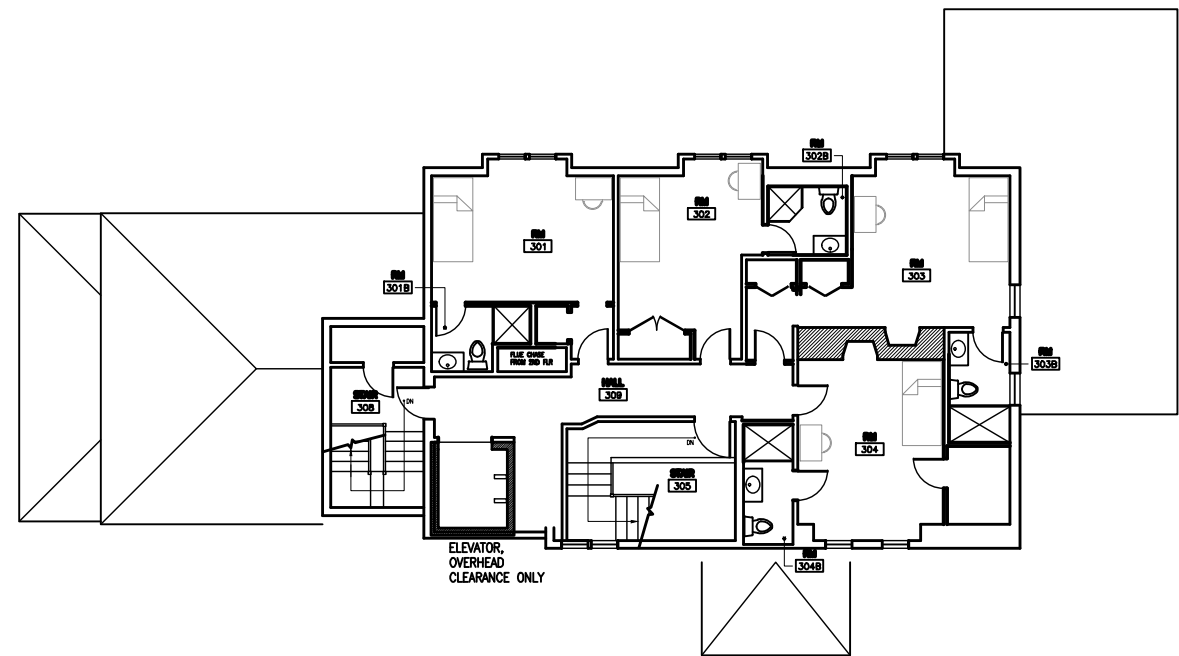

3 3RD FL PLAN
SCALE: 1/16" = 1'-0"

TITLE	DATE	ISSUE	DRAWN	CHECKED
	6/16/20	ISSUE	LWB	---
ELEVATOR DIAGRAMS SCHEME C				
JOB NUMBER	2016			
SCALE	1/16" = 1'-0"			

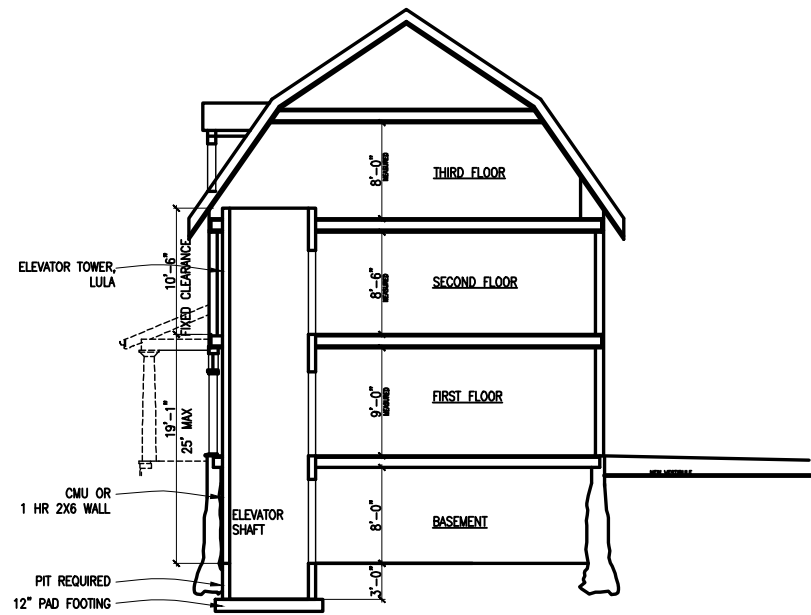

NOTES:
3 STOP ELEVATOR
68"x54" INSIDE CAB CLEAR DIMENSION

A CROSS SECTION "A"
SCALE: 1/16" = 1'-0"



B NORTH ELEVATION
SCALE: 1/16" = 1'-0"

TITLE		DATE	ISSUE	DRAWN	CHECKED
ELEVATOR DIAGRAMS SCHEME C	SCALE 1/16"=1'-0"	6/16/20	ISSUE	LWB	---
JOB NUMBER 2016					