

Brush Hill Road

Milton, Ma

Milton Mews
Venture LLC
c/o Mill Creek
Residential
Trust, LLC

15 New England
Environmental Services
Burlington, MA 01803

consultant information:

client information:

project information:

Progress Print

drawing by	NG
checked by	DC
drawing title	As Noted
drawing date	20 February 2013
drawing number	
sheet number	1208/100
date	04/05

drawing information:

rev.	description
001	
002	
003	
004	
005	
006	
007	
008	
009	
010	

registration:



Site
Plan


drawing name:

Site Plan

SCALE: 1"=60'

drawing number:

A-010

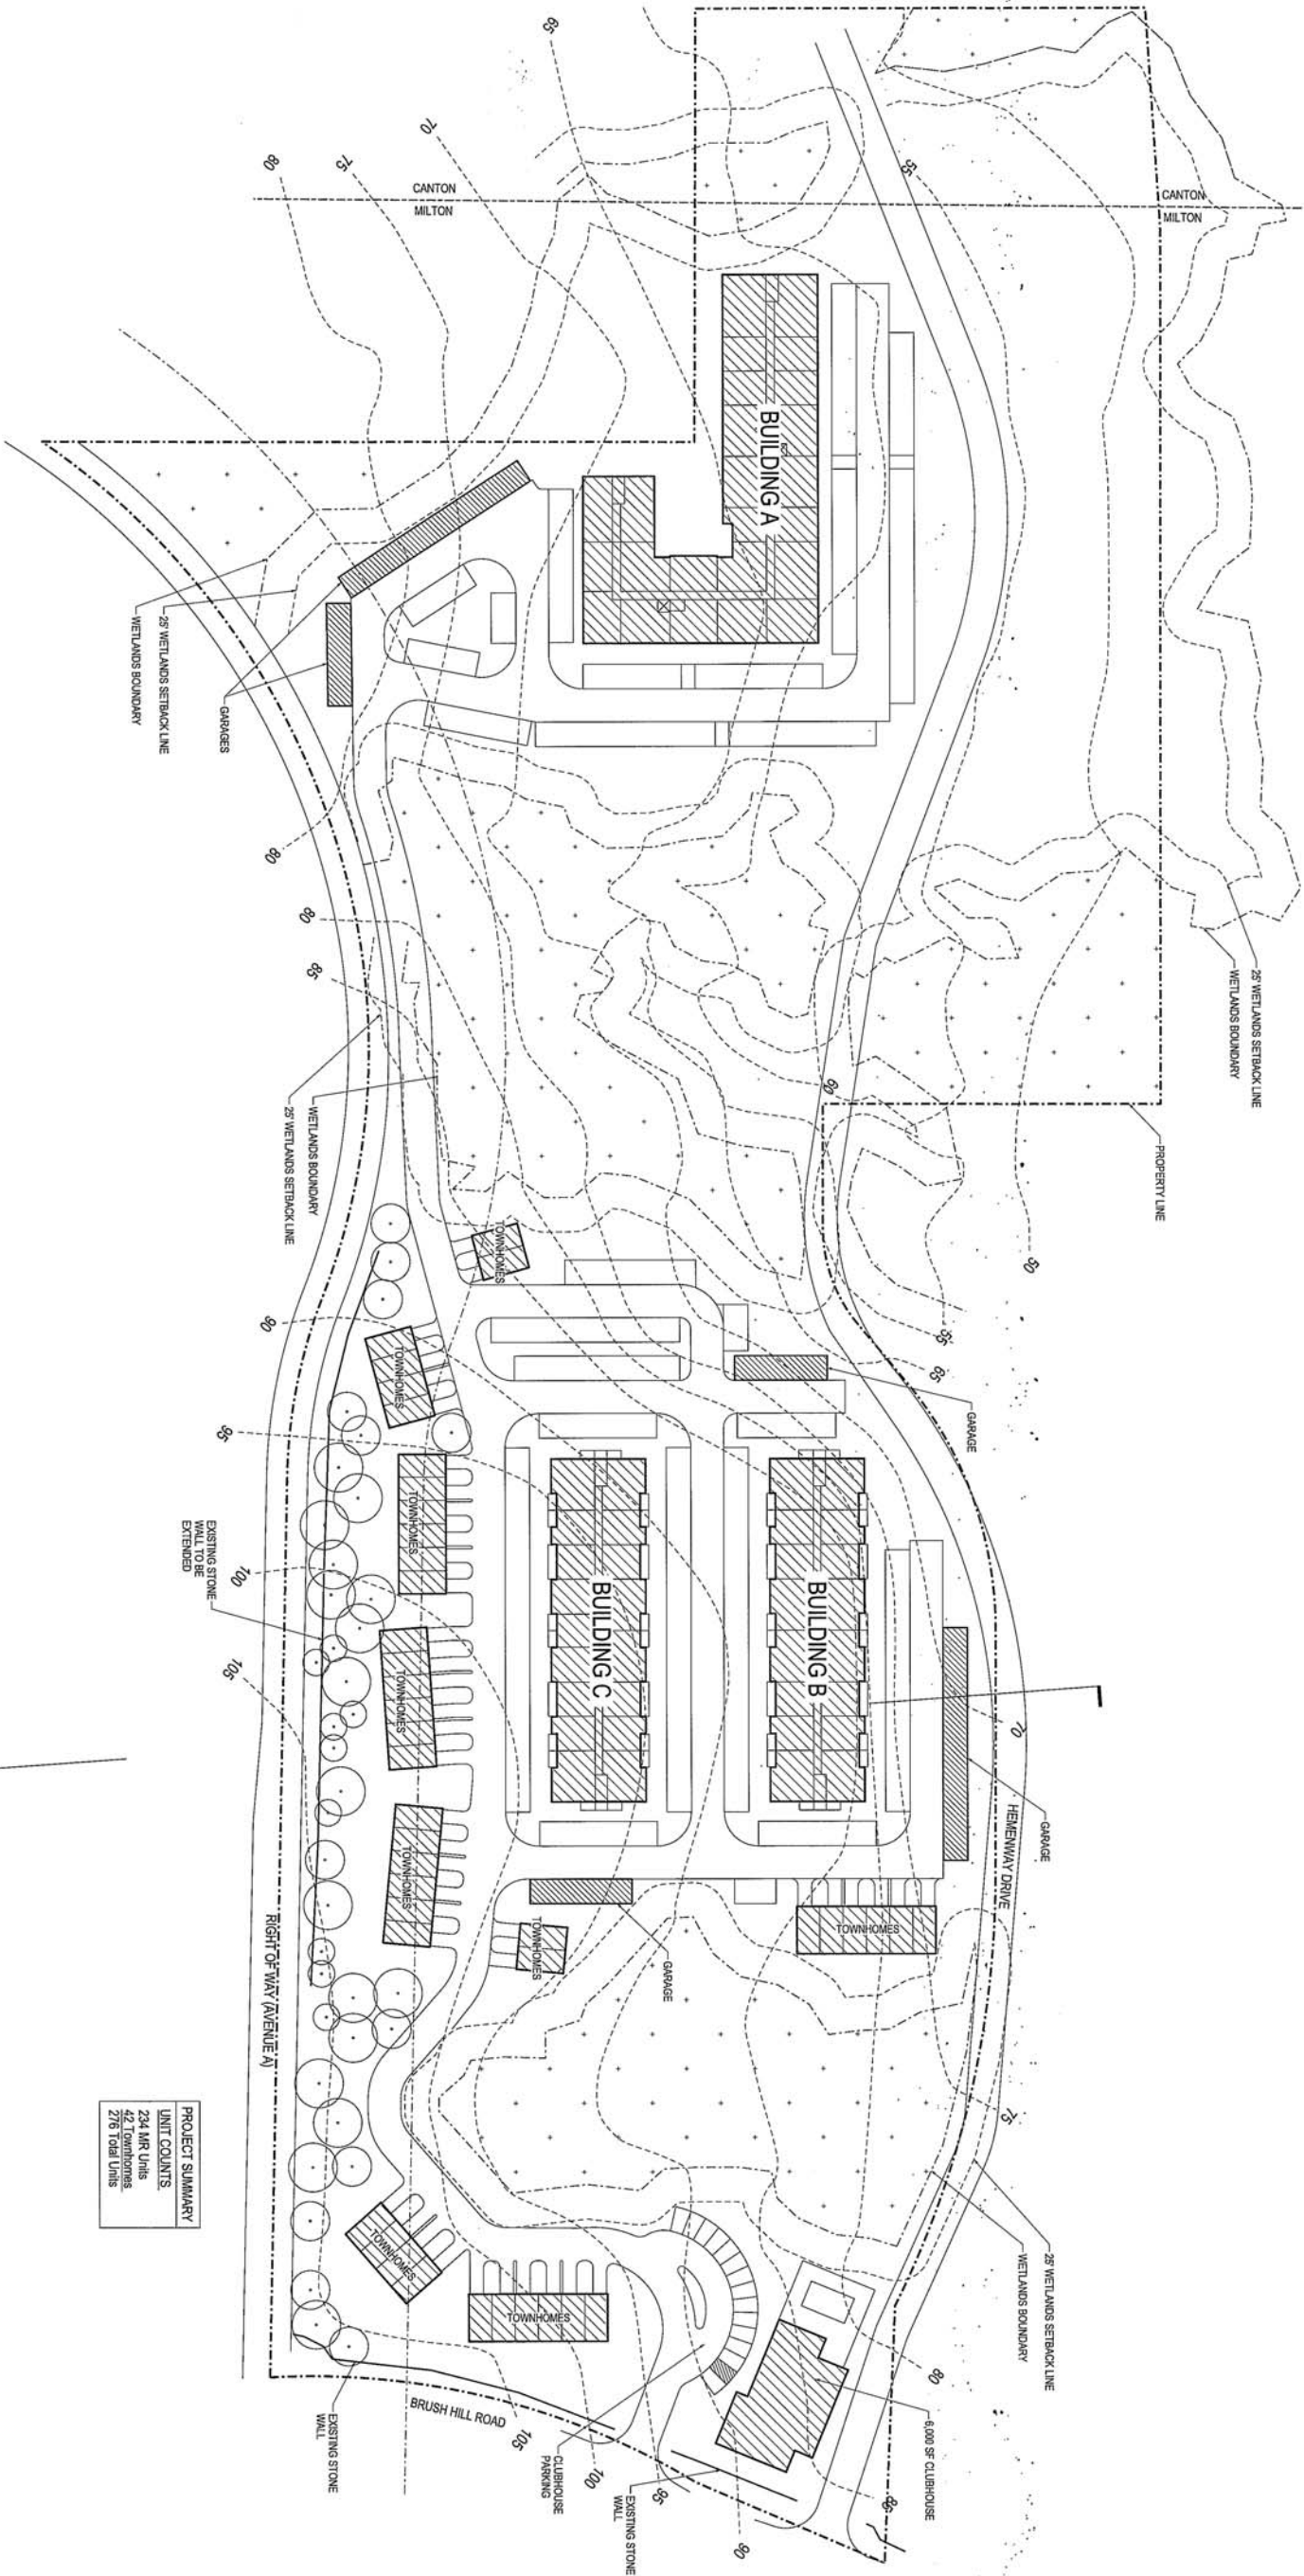

PROJECT SUMMARY
UNIT COUNTS
234 MR Units
42 Townhomes
276 Total Units

Milton, Ma

**Milton Mews
Venture LLC,
c/o Mill Creek
Residential
Trust, LLC**

Progress Print

drawing by:	NG	
drawing checked by:	DO	
drawing scale:	As Noted	
drawing date:	20 February 2013	
drawing revision:		
project number:	12081.00	
rev.	description	date

Building A First Floor Plan



First Floor Plan

SCALE: 1/16" = 1'-0"

A-A101

Milton, Ma

**Milton Mews
Venture LLC,
c/o Mill Creek
Residential
Trust, LLC**

Progress Print

drawing by:	NG	
drawing checked by:	DC	
drawing scale:	As Noted	
drawing date:	20 February 2013	
drawing revision:		
project number:	12081.00	
rev.	description	date

A blank grid consisting of 10 vertical lines and 4 horizontal lines, creating a series of columns and rows for drawing a rectangle.

registration:



Building A Second Floor Plan

Second Floor Plan

SCALE: 1/16" = 1'-0"

Milton, Ma

**Milton Mews
Venture LLC,
c/o Mill Creek
Residential
Trust, LLC**

**15 New England
Executive Park
Burlington, MA 01803**

Progress Print

drawing information:		
drawing by:	NC	
drawing checked by:	DC	
drawing scale:	As Noted	
drawing date:	20 February 2011	
drawing revision:		
project number:	12081.01	
rev.	description	date

[illegible]

Building A
Typical Floor
Plan



A-A103

project information:

Brush Hill Road

Milton, Ma

client information:

Milton Mews

Venture LLC,

c/o Mill Creek

Residential

Trust, LLC

15 New England

Executive Park

Burlington, MA 01803

consultant information:

Progress Print

drawing information:		
drawing by:	NG	
checked by:	DC	
drawing scale:	As Noted	
drawing date:	20 February 2013	
drawing number:		
project number:	12081.00	
rev.	description	date

registration:

REGISTERED ARCHITECT

ADAM L. WAGNER

MA 11082

EXPIRATION DATE 11/30/2015

11/20/2013

11/20/2013

Building B




Floor Plans

First Floor Plan

SCALE: 1/16" = 1'-0"

Typical Floor Plan

SCALE: 1/16" = 1'-0"

 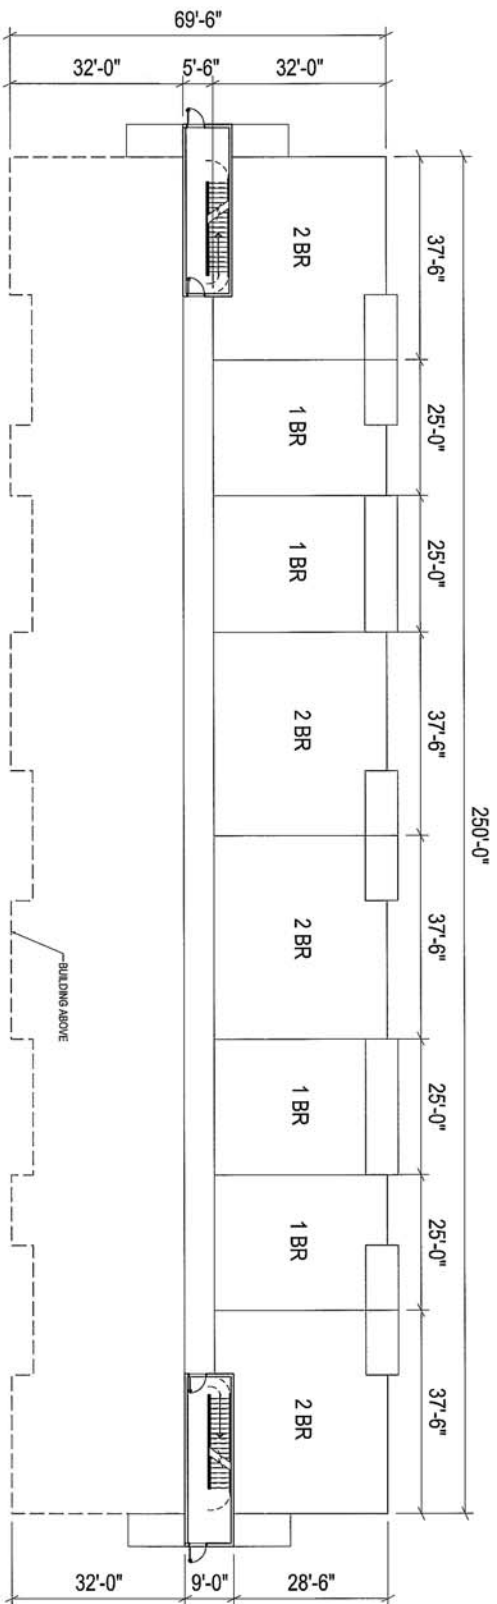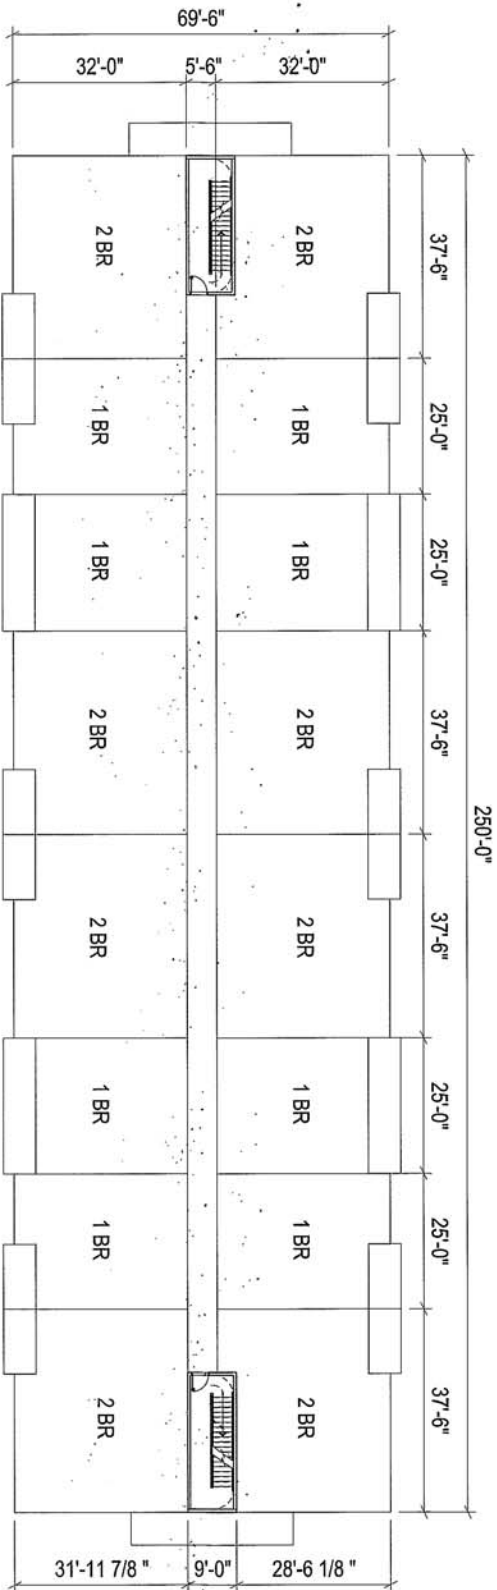

drawing number:

A-B101

Brush Hill Road

Milton, Ma

Milton Mews
Venture LLC
c/o Mill Creek
Residential
Trust, LLC
15 New England
Executive Park
Burlington, MA 01803


consultant information:

client information:

project information:


Fourth Floor Plan

SCALE: 1/16" = 1'-0"

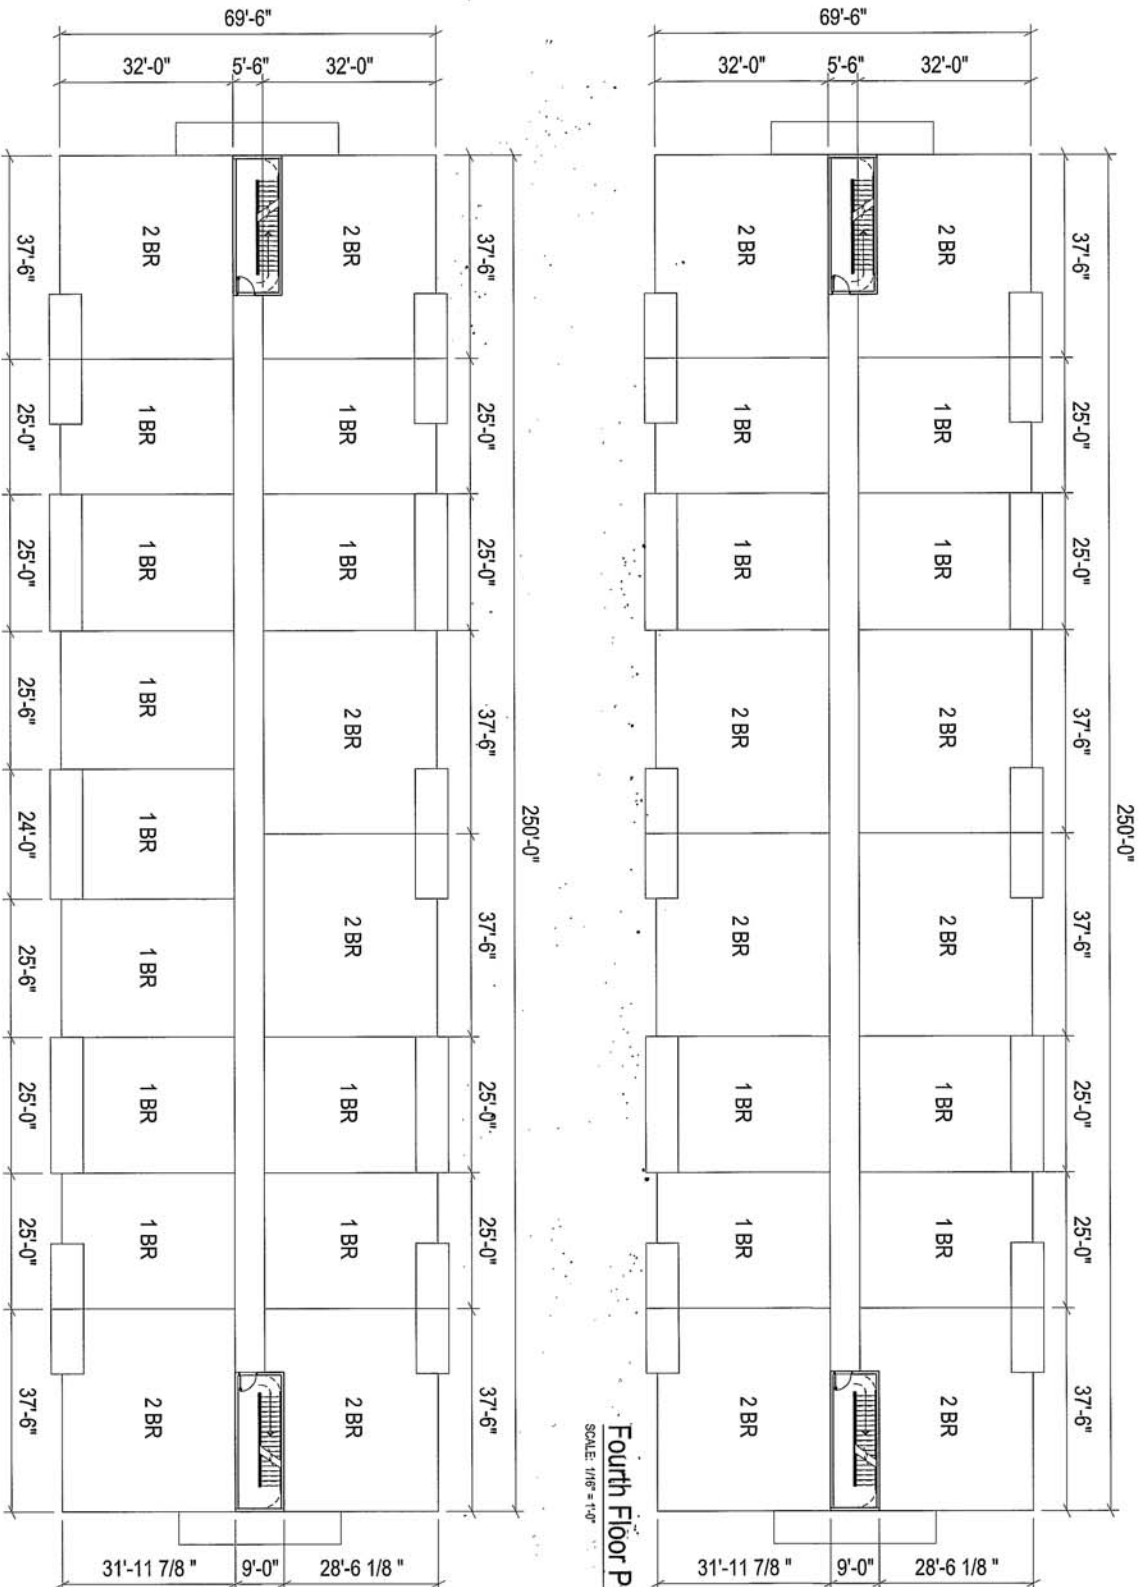

Second & Third Floor Plan

SCALE: 1/16" = 1'-0"

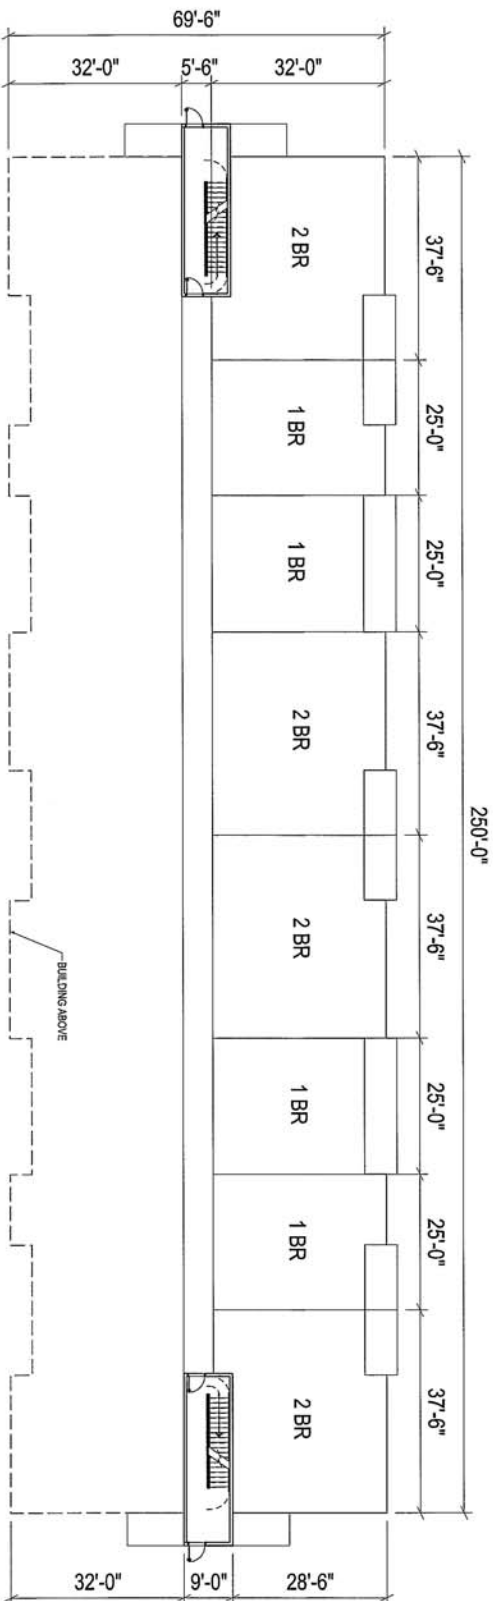

First Floor Plan

SCALE: 1/16" = 1'-0"



Progress Print


drawing by:	NG
drawing checked by:	DC
drawing date:	As Noted
drawing date:	20 February 2013
drawing number:	12061.00
revision number:	12061.00
revision description:	date

revision number:	12061.00
revision description:	date




Building C
Floor Plans

A-C101

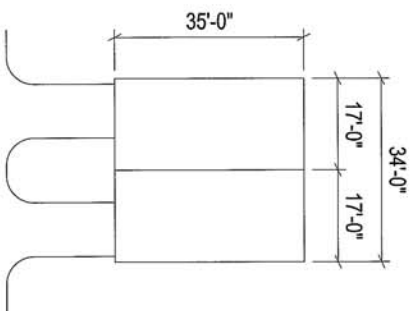


Typical 2-Unit Floor Plan

SCALE: 1/16" = 1'-0"

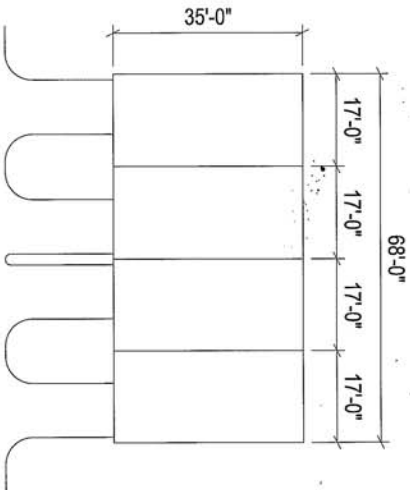

Typical 4-Unit Floor Plan

SCALE: 1/16" = 1'-0"

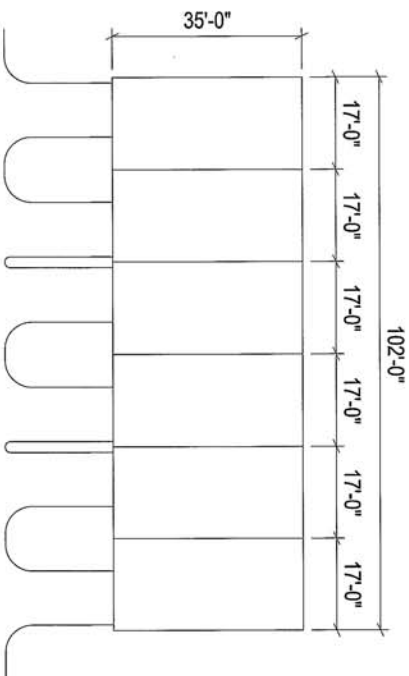

Typical 6-Unit Floor Plan

SCALE: 1/16" = 1'-0"

Brush Hill Road

Milton, Ma

Milton Mews
Venture LLC,
c/o Mill Creek
Residential
Trust, LLC

15 New England
Square, Suite 200
Burlington, MA 01803

Progress Print

drawing type: NG

drawing standard: DC

drawing title: As Noted

drawing date: 20 February 2013

drawing revision:

project number: 12081.00

rev: description date



Townhomes
Typical Floor
Plans

A-D101

Brush Hill Road

Milton, Ma

Milton Mews
Venture LLC
c/o Mill Creek
Residential
Trust, LLC
15 New England
Burlington, MA 01803


Progress Print

Drawn by:	NG
Drawn checked by:	DC
Drawn date:	As Noted
Drawn date:	20 February 2013
Project number:	12081.00
Rev:	06/27/2008
date:	




Typical
Building
Elevations

A-200

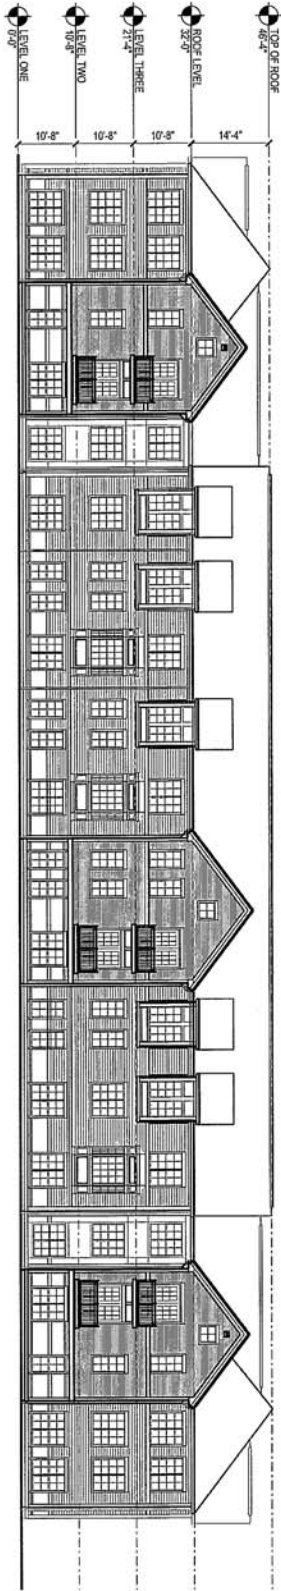


Typical Elevation (3 stories) 3

SCALE: 1/16" = 1'-0"

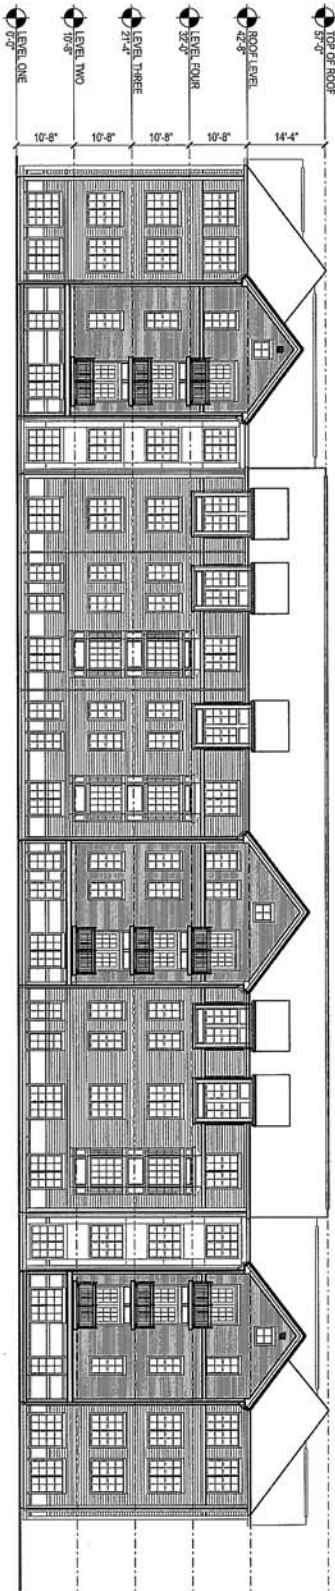


Typical Elevation (4 stories) 2

SCALE: 1/16" = 1'-0"

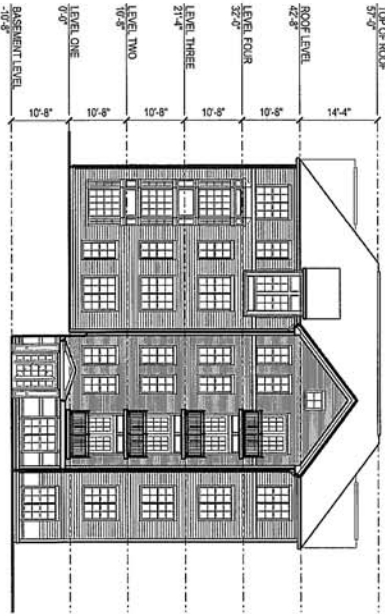


Typical Side Elevation (4 1/2 stories) 4

SCALE: 1/16" = 1'-0"

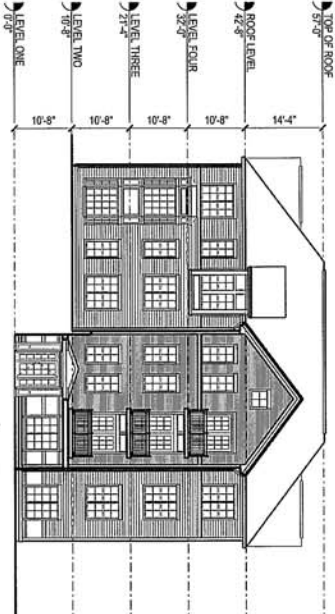

Typical Side Elevation (3 1/4 stories) 5

SCALE: 1/16" = 1'-0"

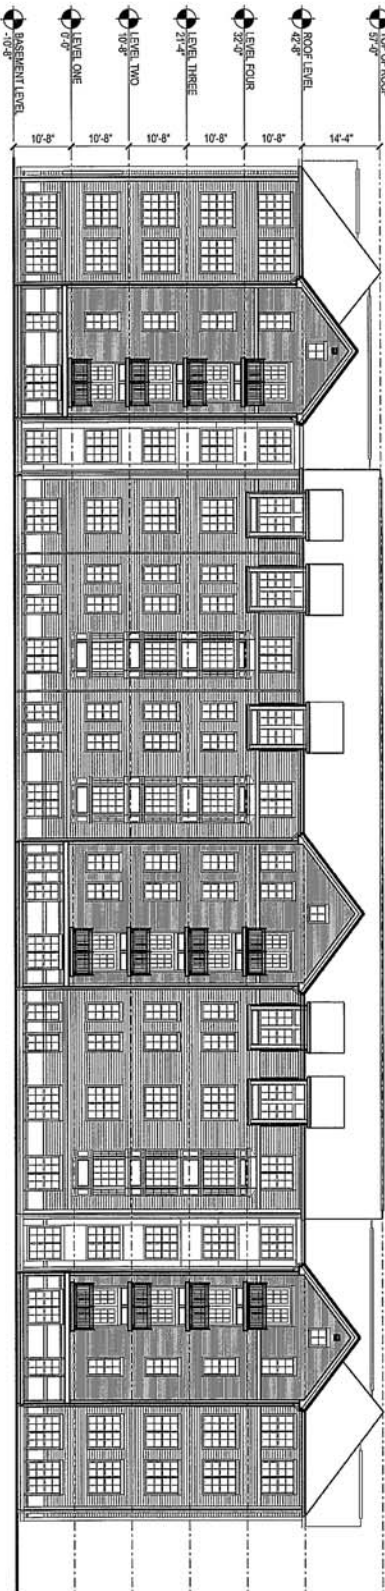

Typical Elevation (5 stories) 1

SCALE: 1/16" = 1'-0"

Brush Hill Road

Milton, Ma

Milton Mews
Venture LLC,
c/o Mill Creek
Residential
Trust, LLC
15 New England
Executive Park
Burlington, MA 01803


Progress Print

drawing by:	NG
drawing checked by:	DO
drawing scale:	As Noted
drawing date:	20 February 2013
drawing revision:	
project number:	12081.00




Typical
Townhome
Building
Elevations

A-201

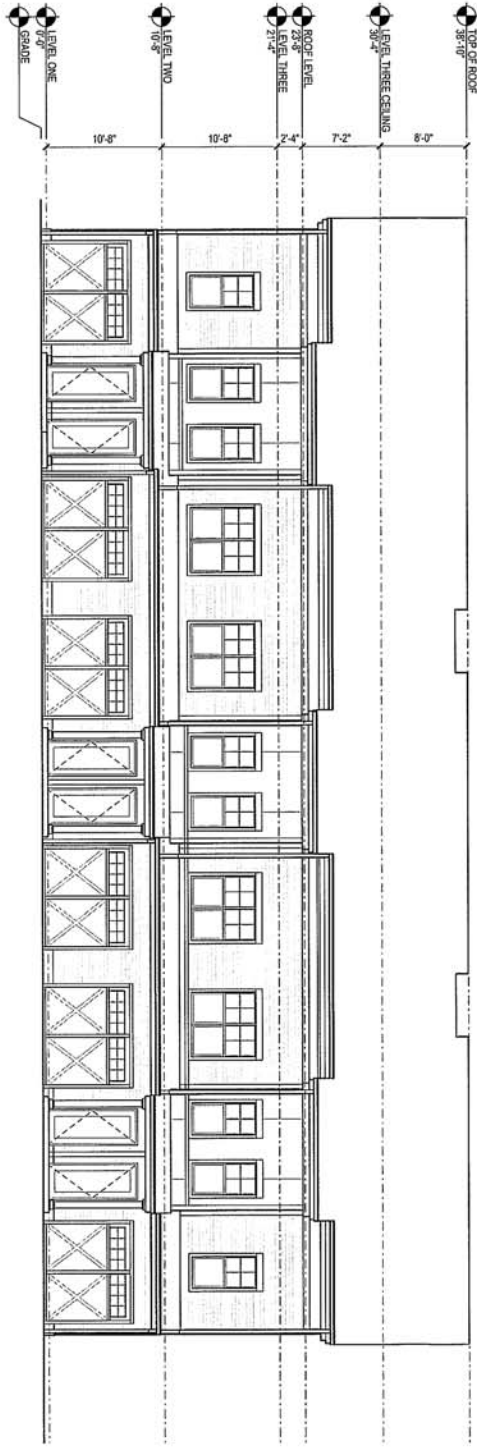


Typical Townhome Elevation

SCALE: 1/8" = 1'-0"

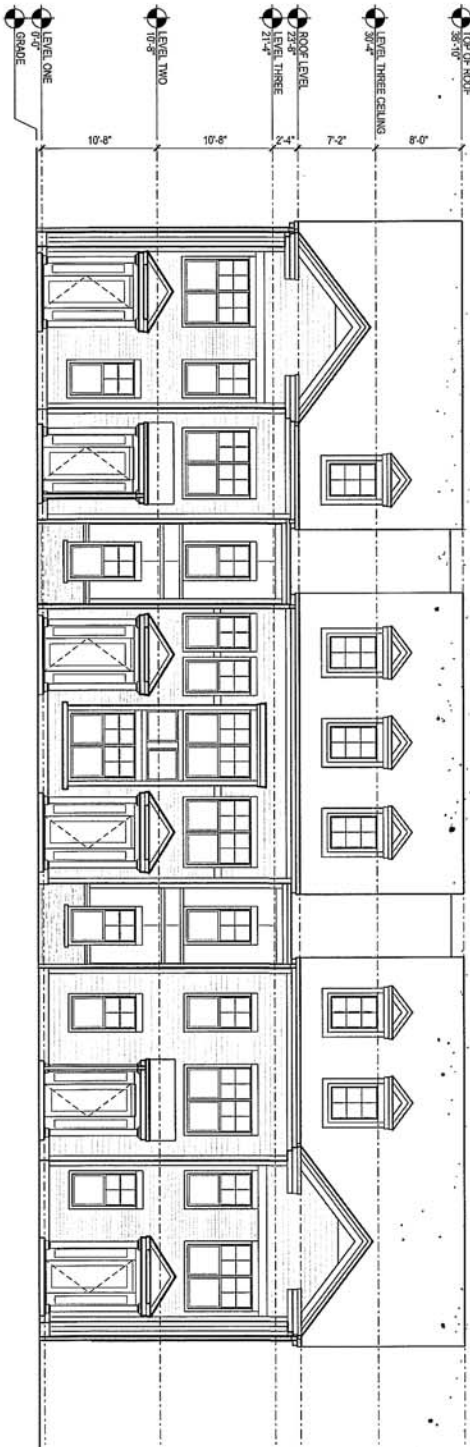

Typical Townhome Elevation

SCALE: 1/8" = 1'-0"

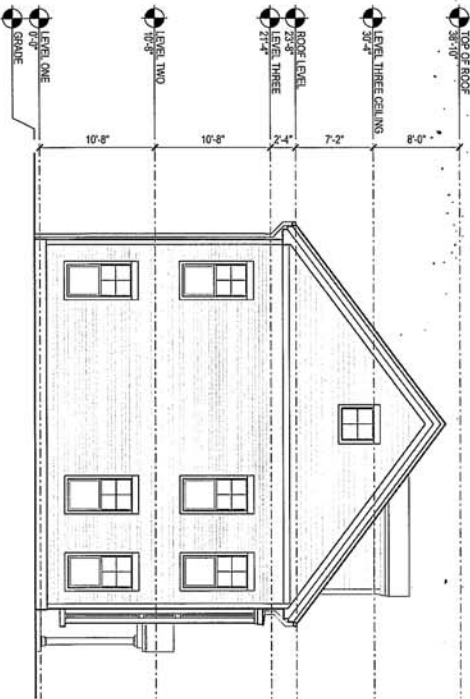

Typical Townhome Side Elevation

SCALE: 1/8" = 1'-0"

Milton, Ma

15 New England
Executive Park
Burlington, MA 01803

project number		12081.00
rev.	description	date

A blank grid consisting of 10 vertical lines and 2 horizontal lines, creating 9 columns and 1 row of rectangular cells.

SCALE: 1/32" = 1'-0"

A-300

