

# FAULKNER

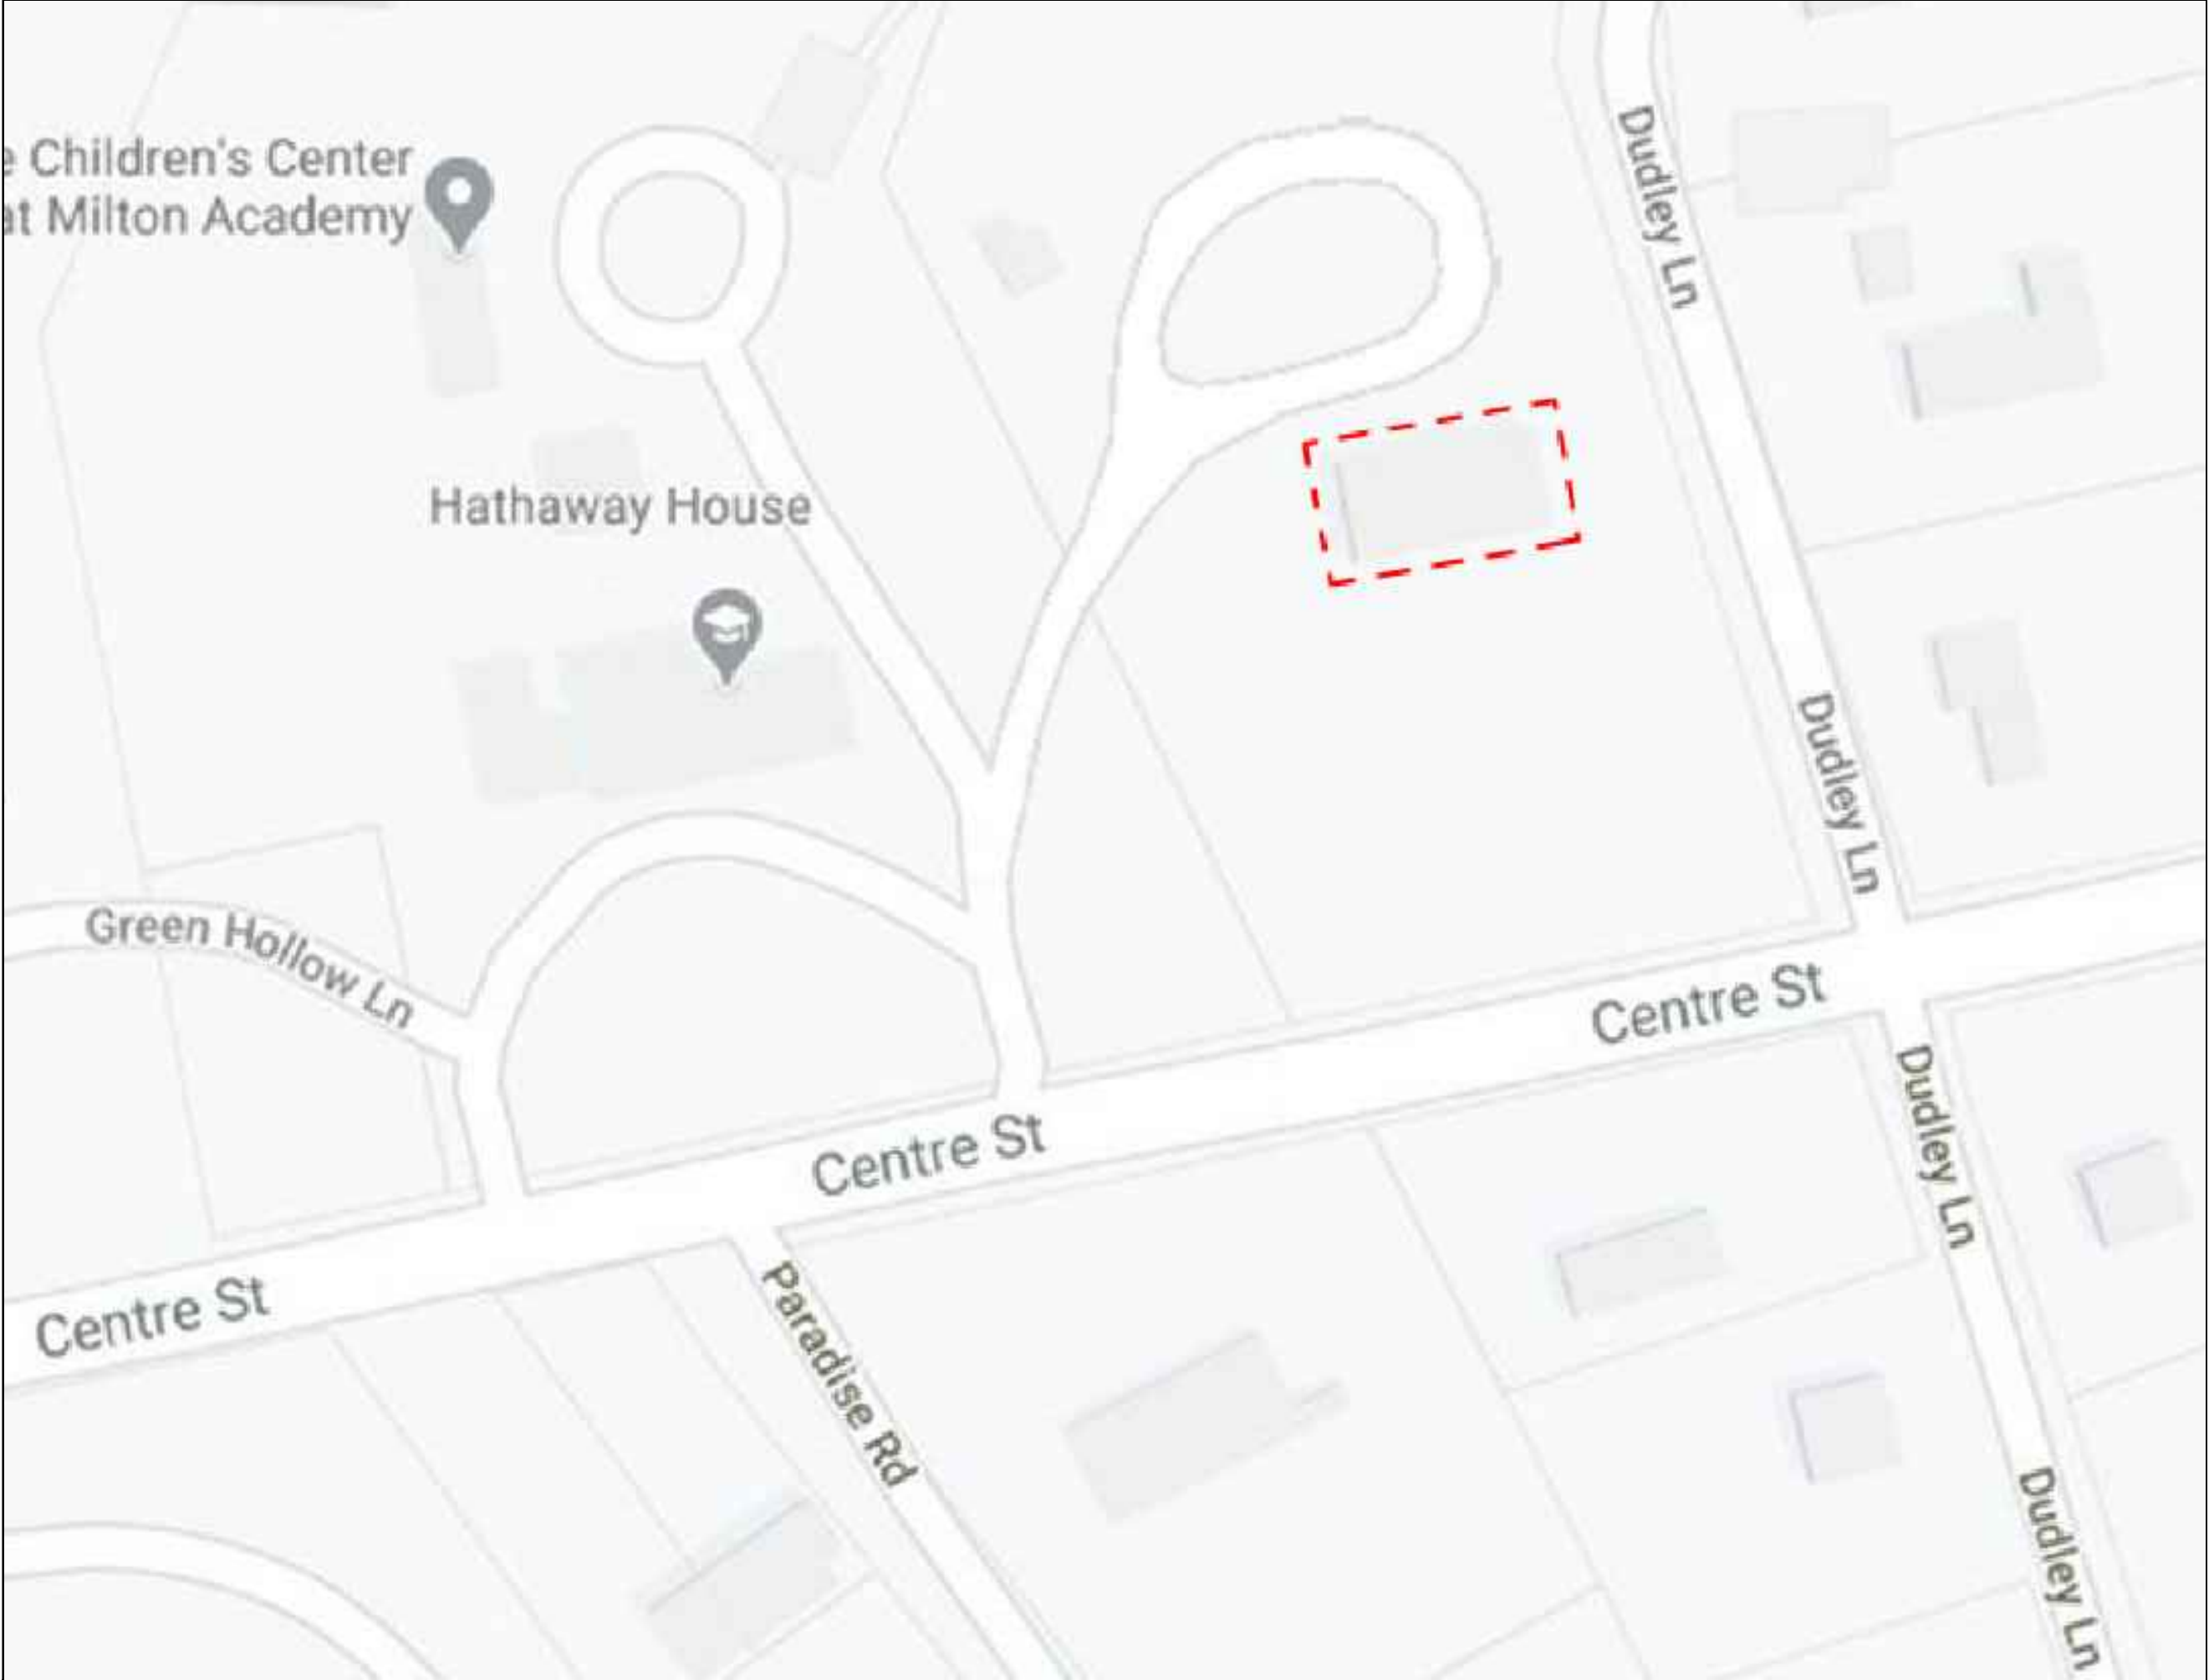
## MILTON ACADEMY, MA

| APPLICABLE CODE                                                                                         |  |
|---|--|
| EXISTING BUILDING CODE OF MASS (EBCM9) COMPLIANCE:                                                      |  |
| - CONSTRUCTION TYPE: VB                                                                                 |  |
| - USE GROUP R-2, R-3. SECTION 310.4, 310.5.1                                                            |  |
| - ACCESSIBILITY: 521 CMR AAB. SEE CHAPTER 34 CODE REVIEW FROM BUILDING, FIRE, ACCESS.                   |  |
| - EGRESS: ALL EGRESS WILL BE COMPLIANT FOR NUMBER CAPACITY AND ARRANGMENT PER NEW CONSTRUCTION CRITERIA |  |
| - VENTILATION: NEW EXHAUST DUCTS FOR ALL BATHROOMS PER CODE                                             |  |

| GLOSSARY OF ABBREVIATIONS |                       |
|---------------------------|-----------------------|
| AFF                       | ABOVE FINISHED FLOOR  |
| B.O.                      | BOTTOM OF             |
| BSMT                      | BASEMENT              |
|                           | CENTER LINE           |
| CLG                       | CEILING               |
| CMU                       | CONCRETE MASONRY UNIT |
| CONC                      | CONCRETE              |
| EL                        | ELEVATION             |
| EXT                       | EXTERIOR              |
| EXT'G                     | EXISTING              |
| FDN                       | FOUNDATION            |
| FF                        | FINISHED FLOOR        |
| FL                        | FLOOR                 |
| FTG                       | FOOTING               |
| INT                       | INTERIOR              |
| P.T.                      | PRESSURE TREATED      |
| P/R                       | PLUMB RISE            |
| RM                        | ROOM                  |
| R.O.                      | ROUGH OPENING         |
| SUBFL                     | SUBFLOOR              |
| T.O.                      | TOP OF                |
| T/WALL                    | TOP OF WALL           |
| W/                        | WITH                  |
| WD                        | WOOD                  |

| TABLE OF CONTENTS                                 |                              | 06.10.20 | 06.12.20 | 06.16.20 |
|---------------------------------------------------|------------------------------|----------|----------|----------|
| A0.0                                              | COVER                        | ●        | ●        | ●        |
| EX2.0                                             | EXISTING BASEMENT FLOOR PLAN |          |          | ●        |
| EX2.1                                             | EXISTING FIRST FLOOR PLAN    | ●        | ●        | ●        |
| EX2.2                                             | EXISTING SECOND FLOOR PLAN   | ●        | ●        | ●        |
| EX2.3                                             | EXISTING THIRD FLOOR PLAN    | ●        | ●        | ●        |
| EX2.4                                             | EXISTING ROOF PLAN           | ●        | ●        | ●        |
| A2.0                                              | BASEMENT FLOOR PLAN          |          |          | ●        |
| A2.1                                              | FIRST FLOOR PLAN             | ●        | ●        | ●        |
| A2.2                                              | SECOND FLOOR PLAN            | ●        | ●        | ●        |
| A2.3                                              | THIRD FLOOR PLAN             | ●        | ●        | ●        |
| A2.4                                              | ROOF PLAN                    | ●        | ●        | ●        |
| A3.1                                              | EXTERIOR ELEVATIONS          | ●        | ●        | ●        |
| A3.2                                              | EXTERIOR ELEVATIONS          | ●        | ●        | ●        |
| A4.1                                              | SECTIONS                     | ●        | ●        | ●        |
| A5.1                                              | WINDOW SCHEDULE              | ○        | ●        | ●        |
| A5.2                                              | DOOR SCHEDULE                | ○        | ○        | ●        |
| A6.0                                              | EXT'G EAVE DETAILS           | ○        | ○        | ○        |
| E2.1                                              | FIRST FLOOR ELECTRICAL PLAN  | ○        | ○        | ●        |
| E2.2                                              | SECOND FLOOR ELECTRICAL PLAN | ○        | ○        | ●        |
| E2.3                                              | THIRD FLOOR ELECTRICAL PLAN  | ○        | ○        | ●        |
| ○ DENOTES DRAWINGS TO BE DEVELOPED FOR LATER SETS |                              |          |          |          |

| PROJECT SCOPE |   |
|---------------|---|
| 1)            | NEW INTERIOR LAYOUT INCLUDES EN-SUITE BATHROOMS FOR EACH ROOM (12 TOTAL). 1ST FLOOR WILL BE FULLY ACCESSIBLE. CREATE SEPARATE SPACE FOR POTENTIAL COVID POSITIVE STUDENTS. |
| 2)            | NEW ENTRYWAY ON SOUTH SIDE OF BUILDING.   |
| 3)            | NEW ASPHALT SHINGLE ROOF & GUTTERS.   |
| 4)            | NEW STORM WINDOWS.   |




A SITE PLAN  
SCALE: 1/64" = 1'-0"

PERMIT SET, NOT FOR CONSTRUCTION

| TITLE       |       | DATE     | ISSUE  | DRAWN    | CHECKED |
|-------------|-------|----------|--------|----------|---------|
| COVER SHEET |       | 06.12.20 | REVIEW | LWB, DFO | JBT     |
|             |       | 06.16.20 | PERMIT | LWB, DFO | JBT     |
| JOB NUMBER  | SCALE |          |        |          |         |
|             |       |          |        |          |         |

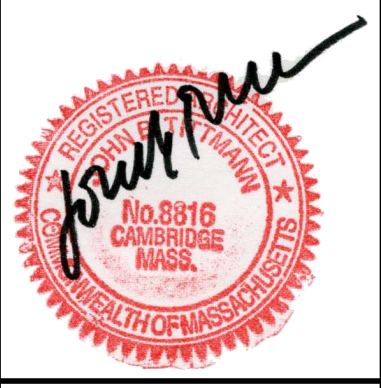
A0.0




FAULKNER  
MILTON ACADEMY, MA

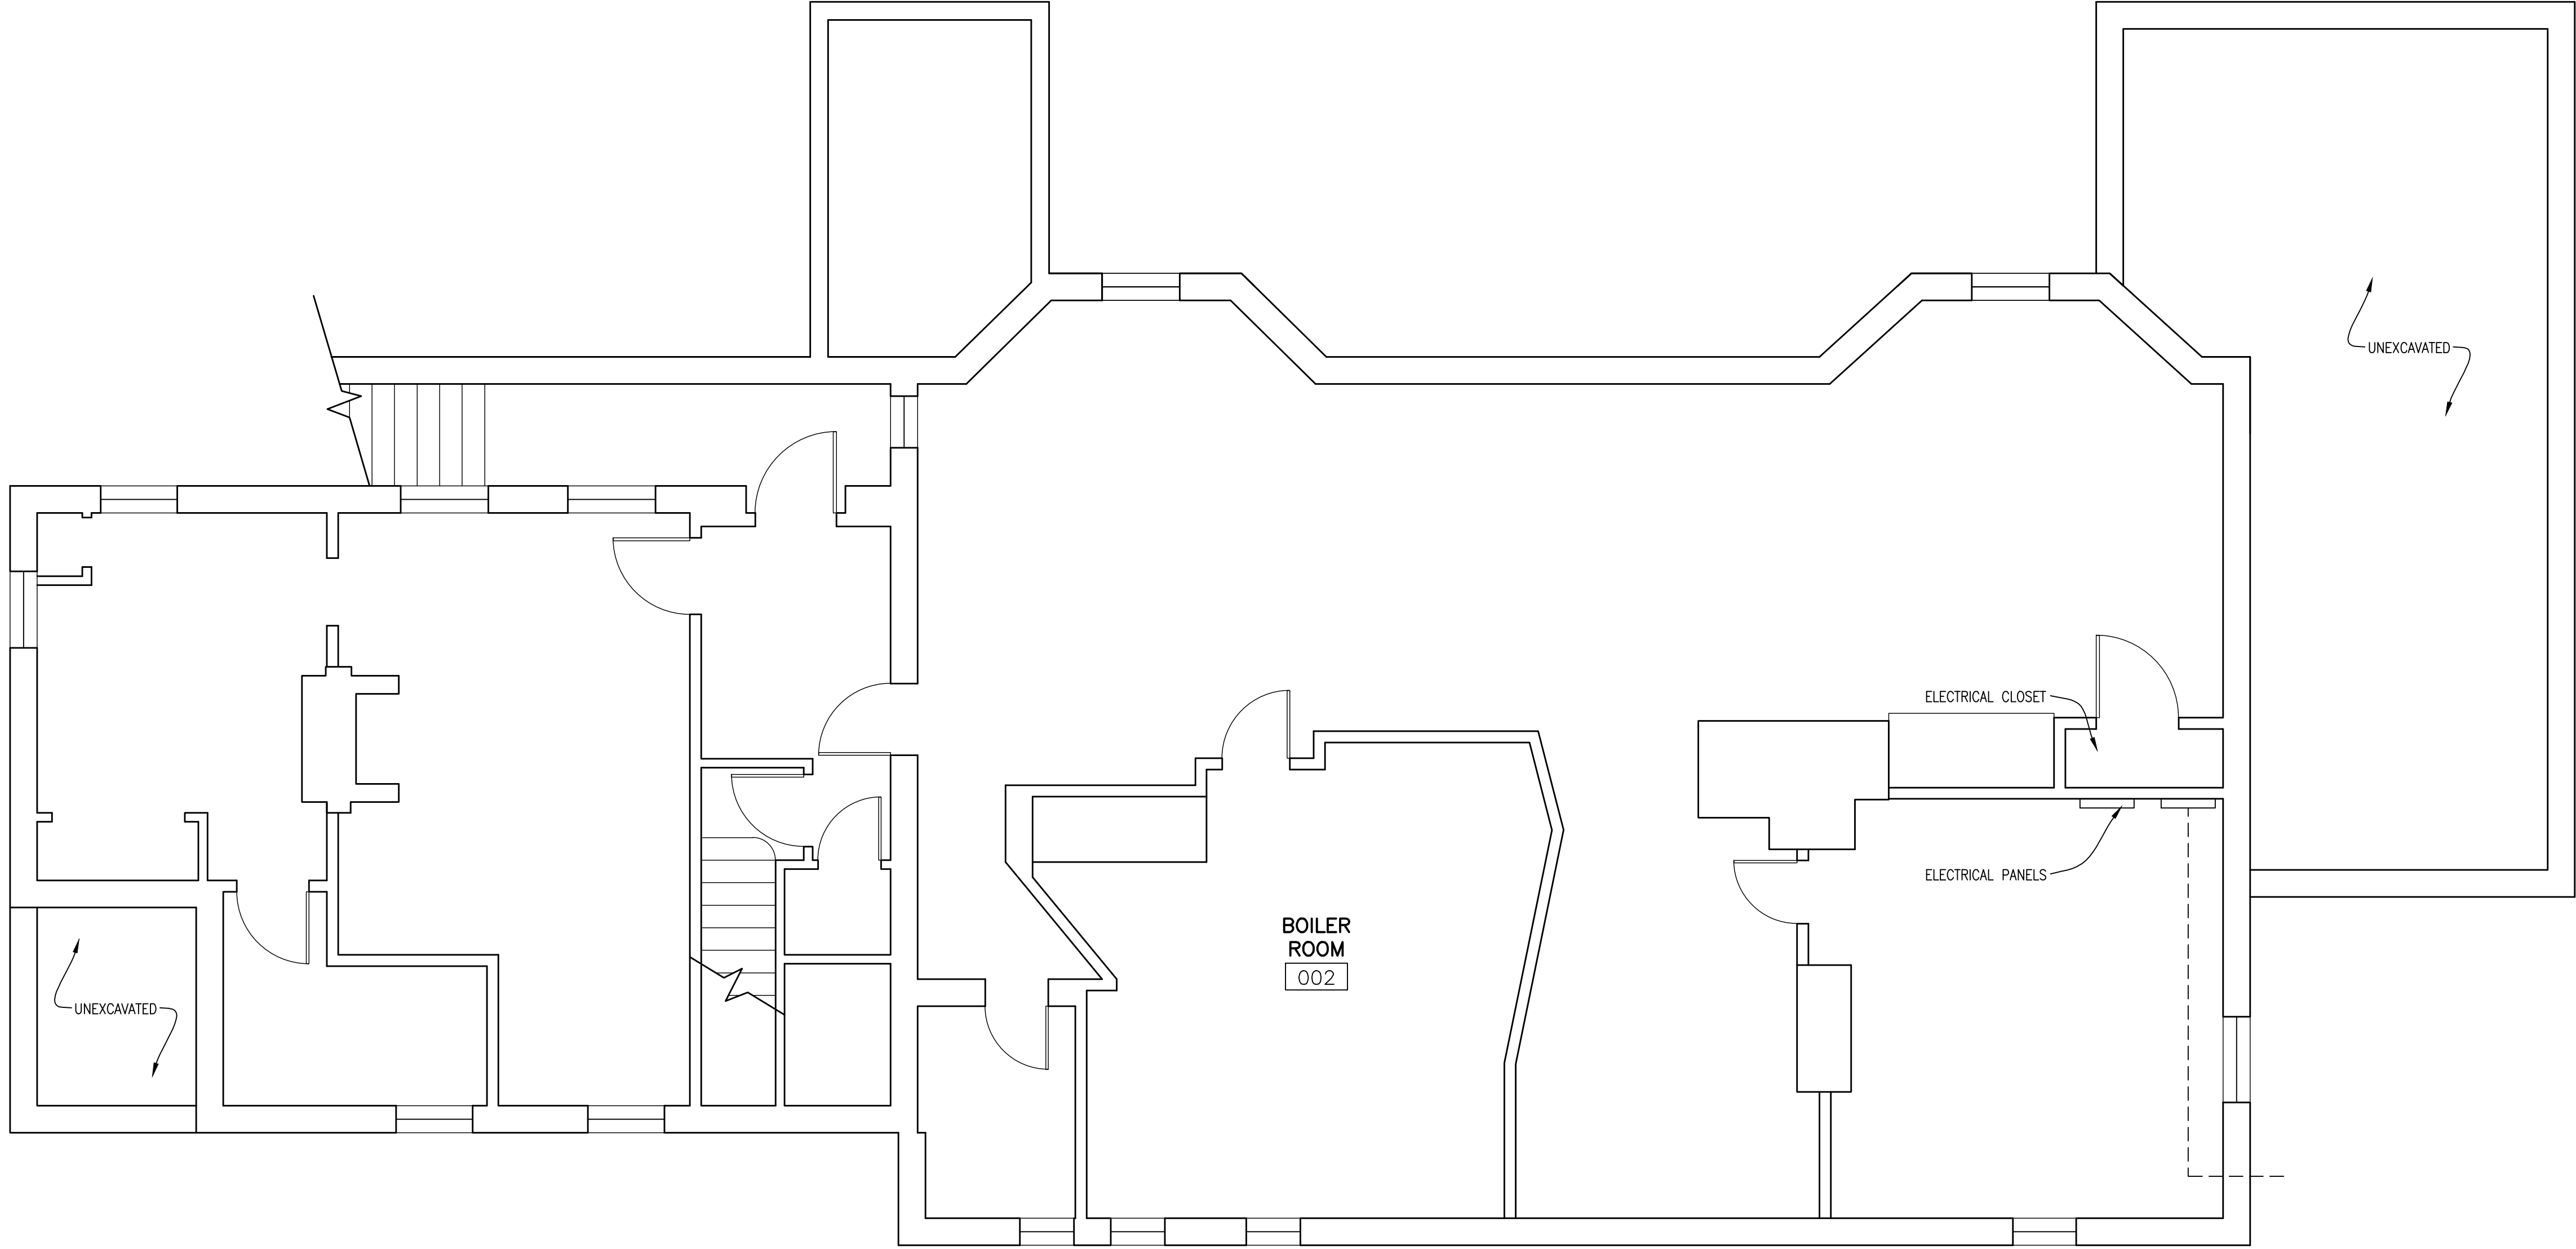AR&T ARCHITECTS  
262 Washington Street 2nd Floor Boston, MA 02108  
617-451-5740 ARTarchitects.com





A BASEMENT PLAN  
SCALE: 1/4" = 1'-0"

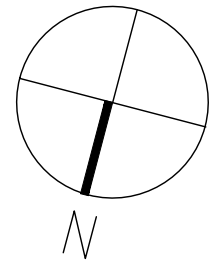

PERMIT SET, NOT FOR CONSTRUCTION


| TITLE                         | DATE     | ISSUE  | DRAWN    | CHECKED |
|-------------------------------|----------|--------|----------|---------|
| EXISTING<br>BASEMENT FLR PLAN | 06.16.20 | PERMIT | LWB, DFO | JBT     |
|                               |          |        |          |         |
| JOB NUMBER                    |          |        |          |         |
| SCALE                         |          |        |          |         |
|                               |          |        |          |         |


FAULKNER  
MILTON ACADEMY, MA



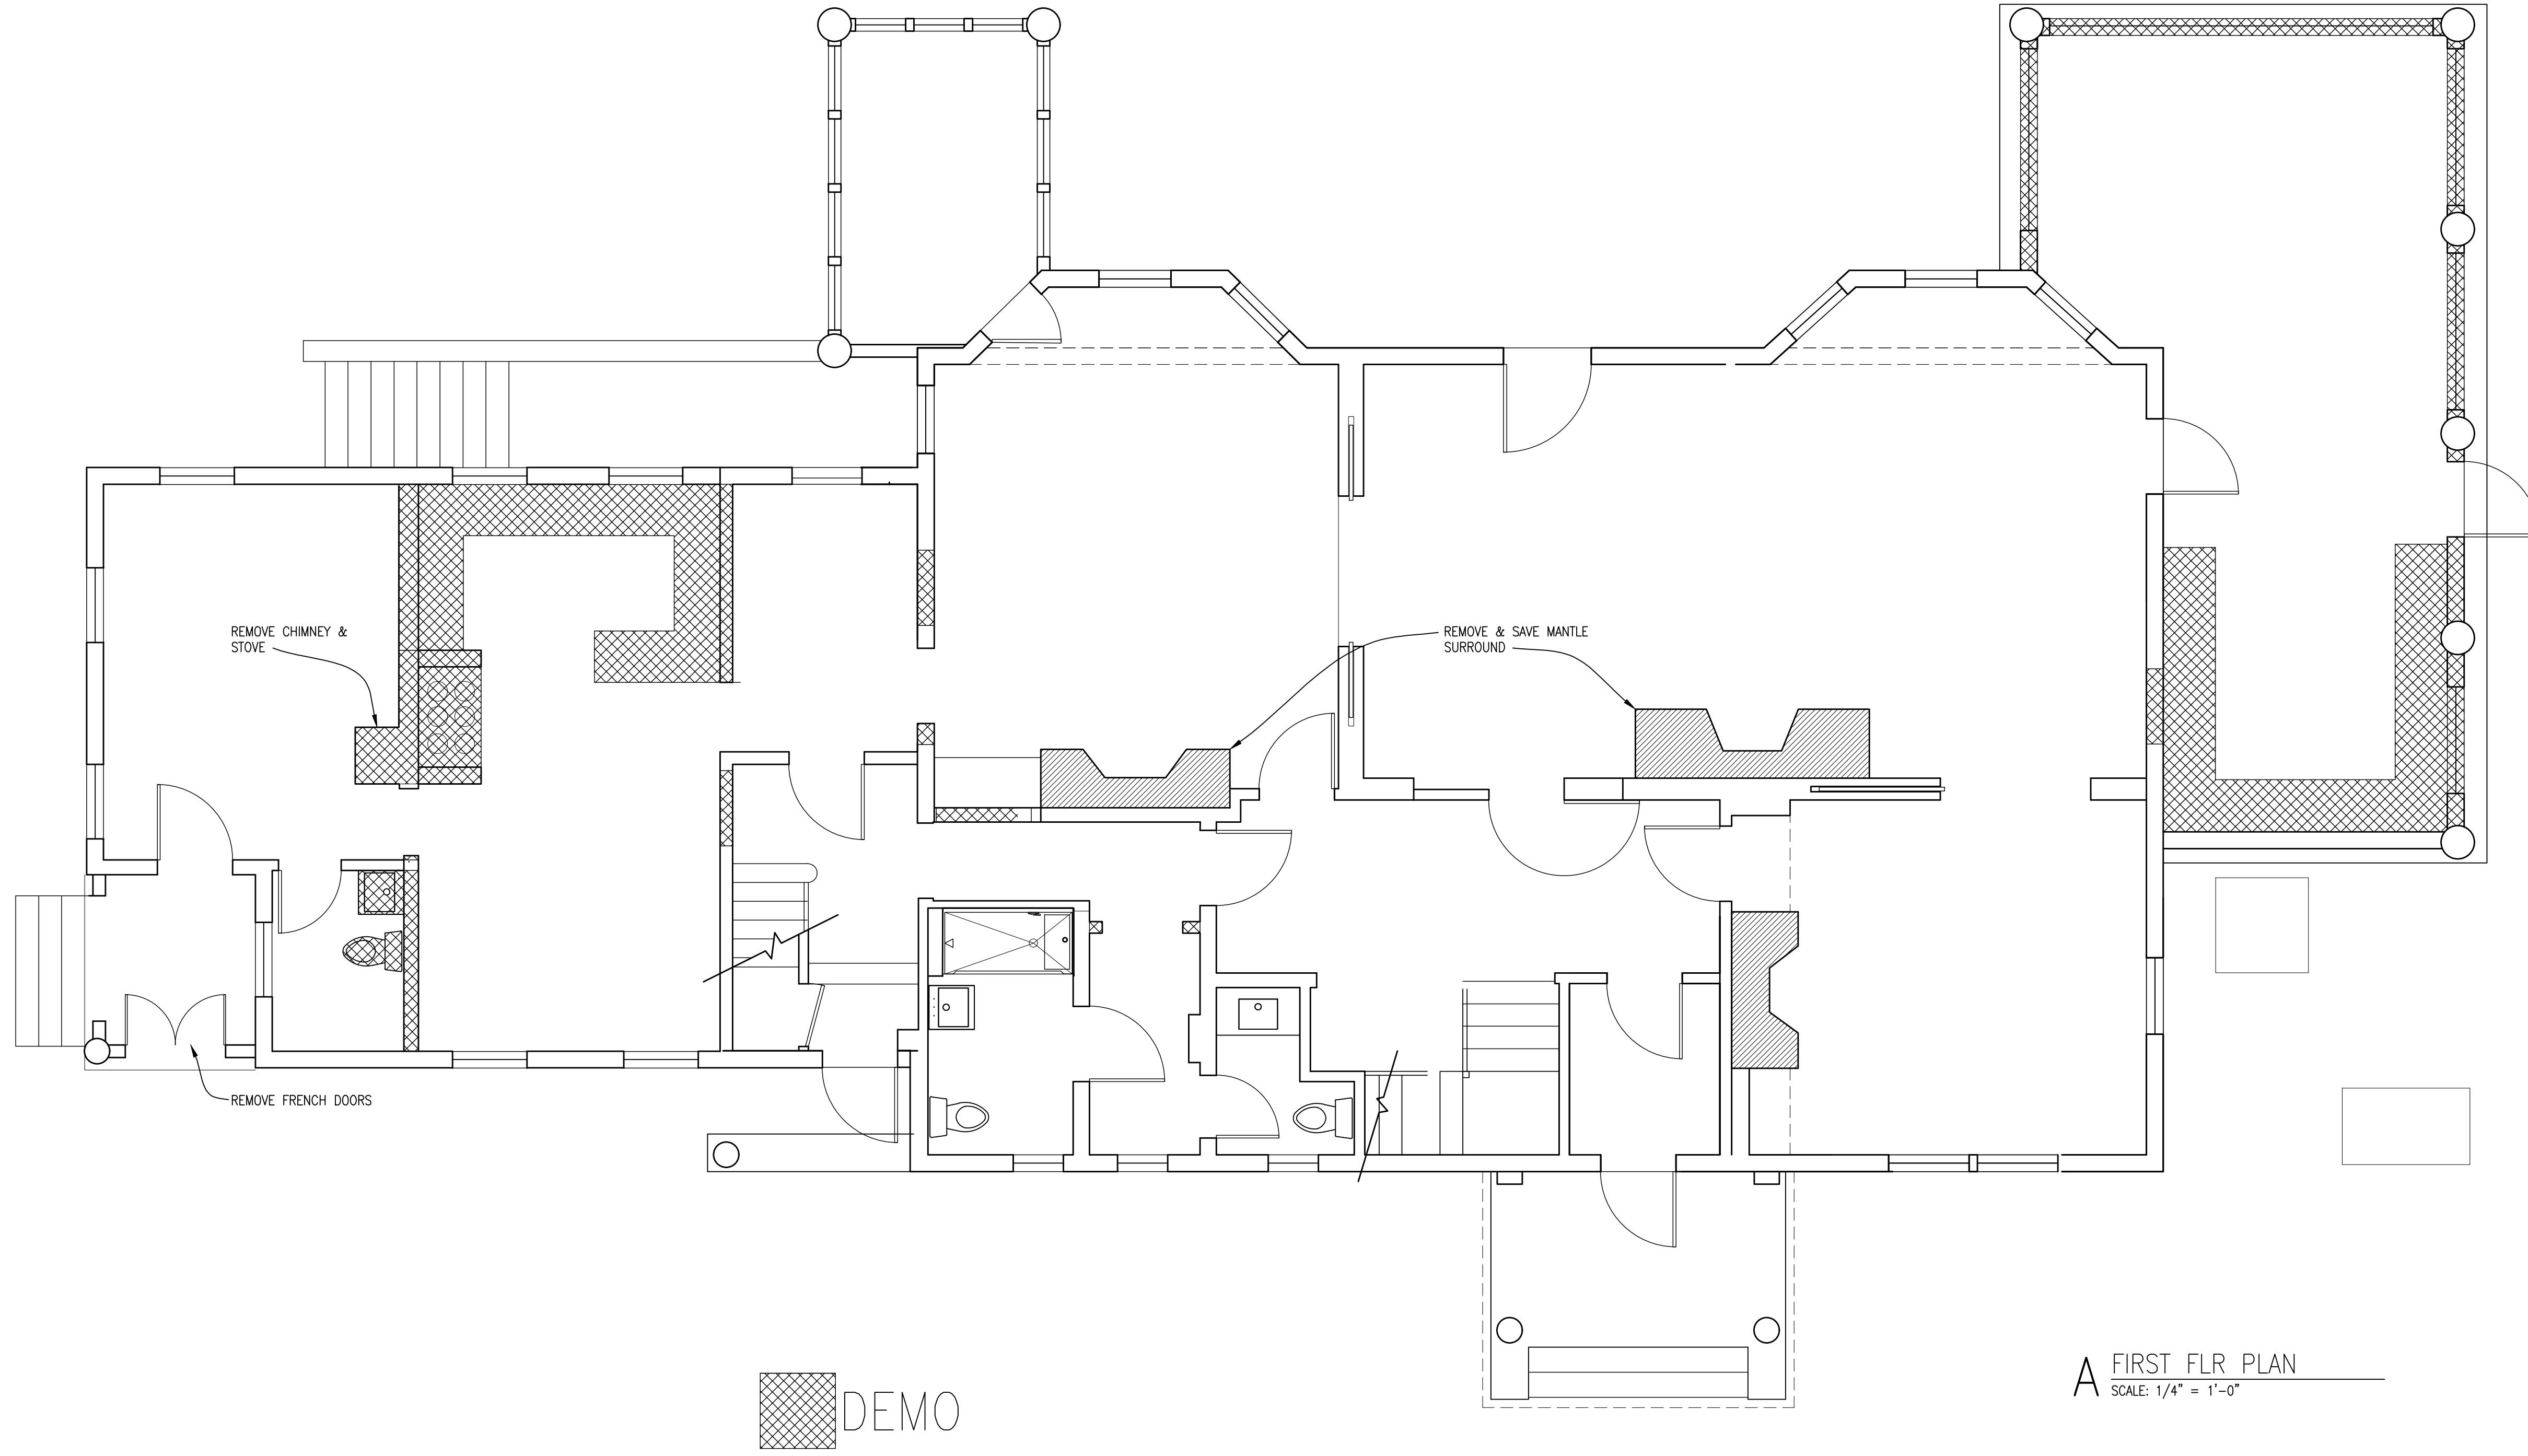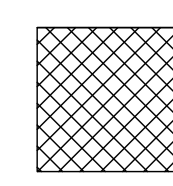
AR&T ARCHITECTS  
262 Washington Street 2nd Floor Boston, MA 02108  
617-451-5740 ARTarchitects.com





 DEMO

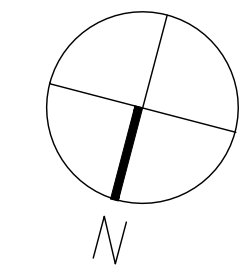**A** FIRST FLR PLAN  
SCALE: 1/4" = 1'-0"



PERMIT SET, NOT FOR CONSTRUCTION

| TITLE                      | DATE         | ISSUE  | DRAWN |     | CHECKED |     |
|----------------------------|--------------|--------|-------|-----|---------|-----|
|                            |              |        | LWB   | DFC | LWB     | DFC |
| EXISTING<br>FIRST FLR PLAN | 06.10.20     | REVIEW |       |     |         |     |
|                            | 06.12.20     | REVIEW |       |     |         |     |
|                            | 06.16.20     | PERMIT |       |     |         |     |
| JOB NUMBER                 | SCALE        |        |       |     |         |     |
|                            | 1/4" = 1'-0" |        |       |     |         |     |


**FAULKNER**  
MILTON ACADEMY, MA




**AR&T ARCHITECTS**  
262 Washington Street 2nd Floor Boston, MA 02108  
617-451-5740 ARTarchitects.com

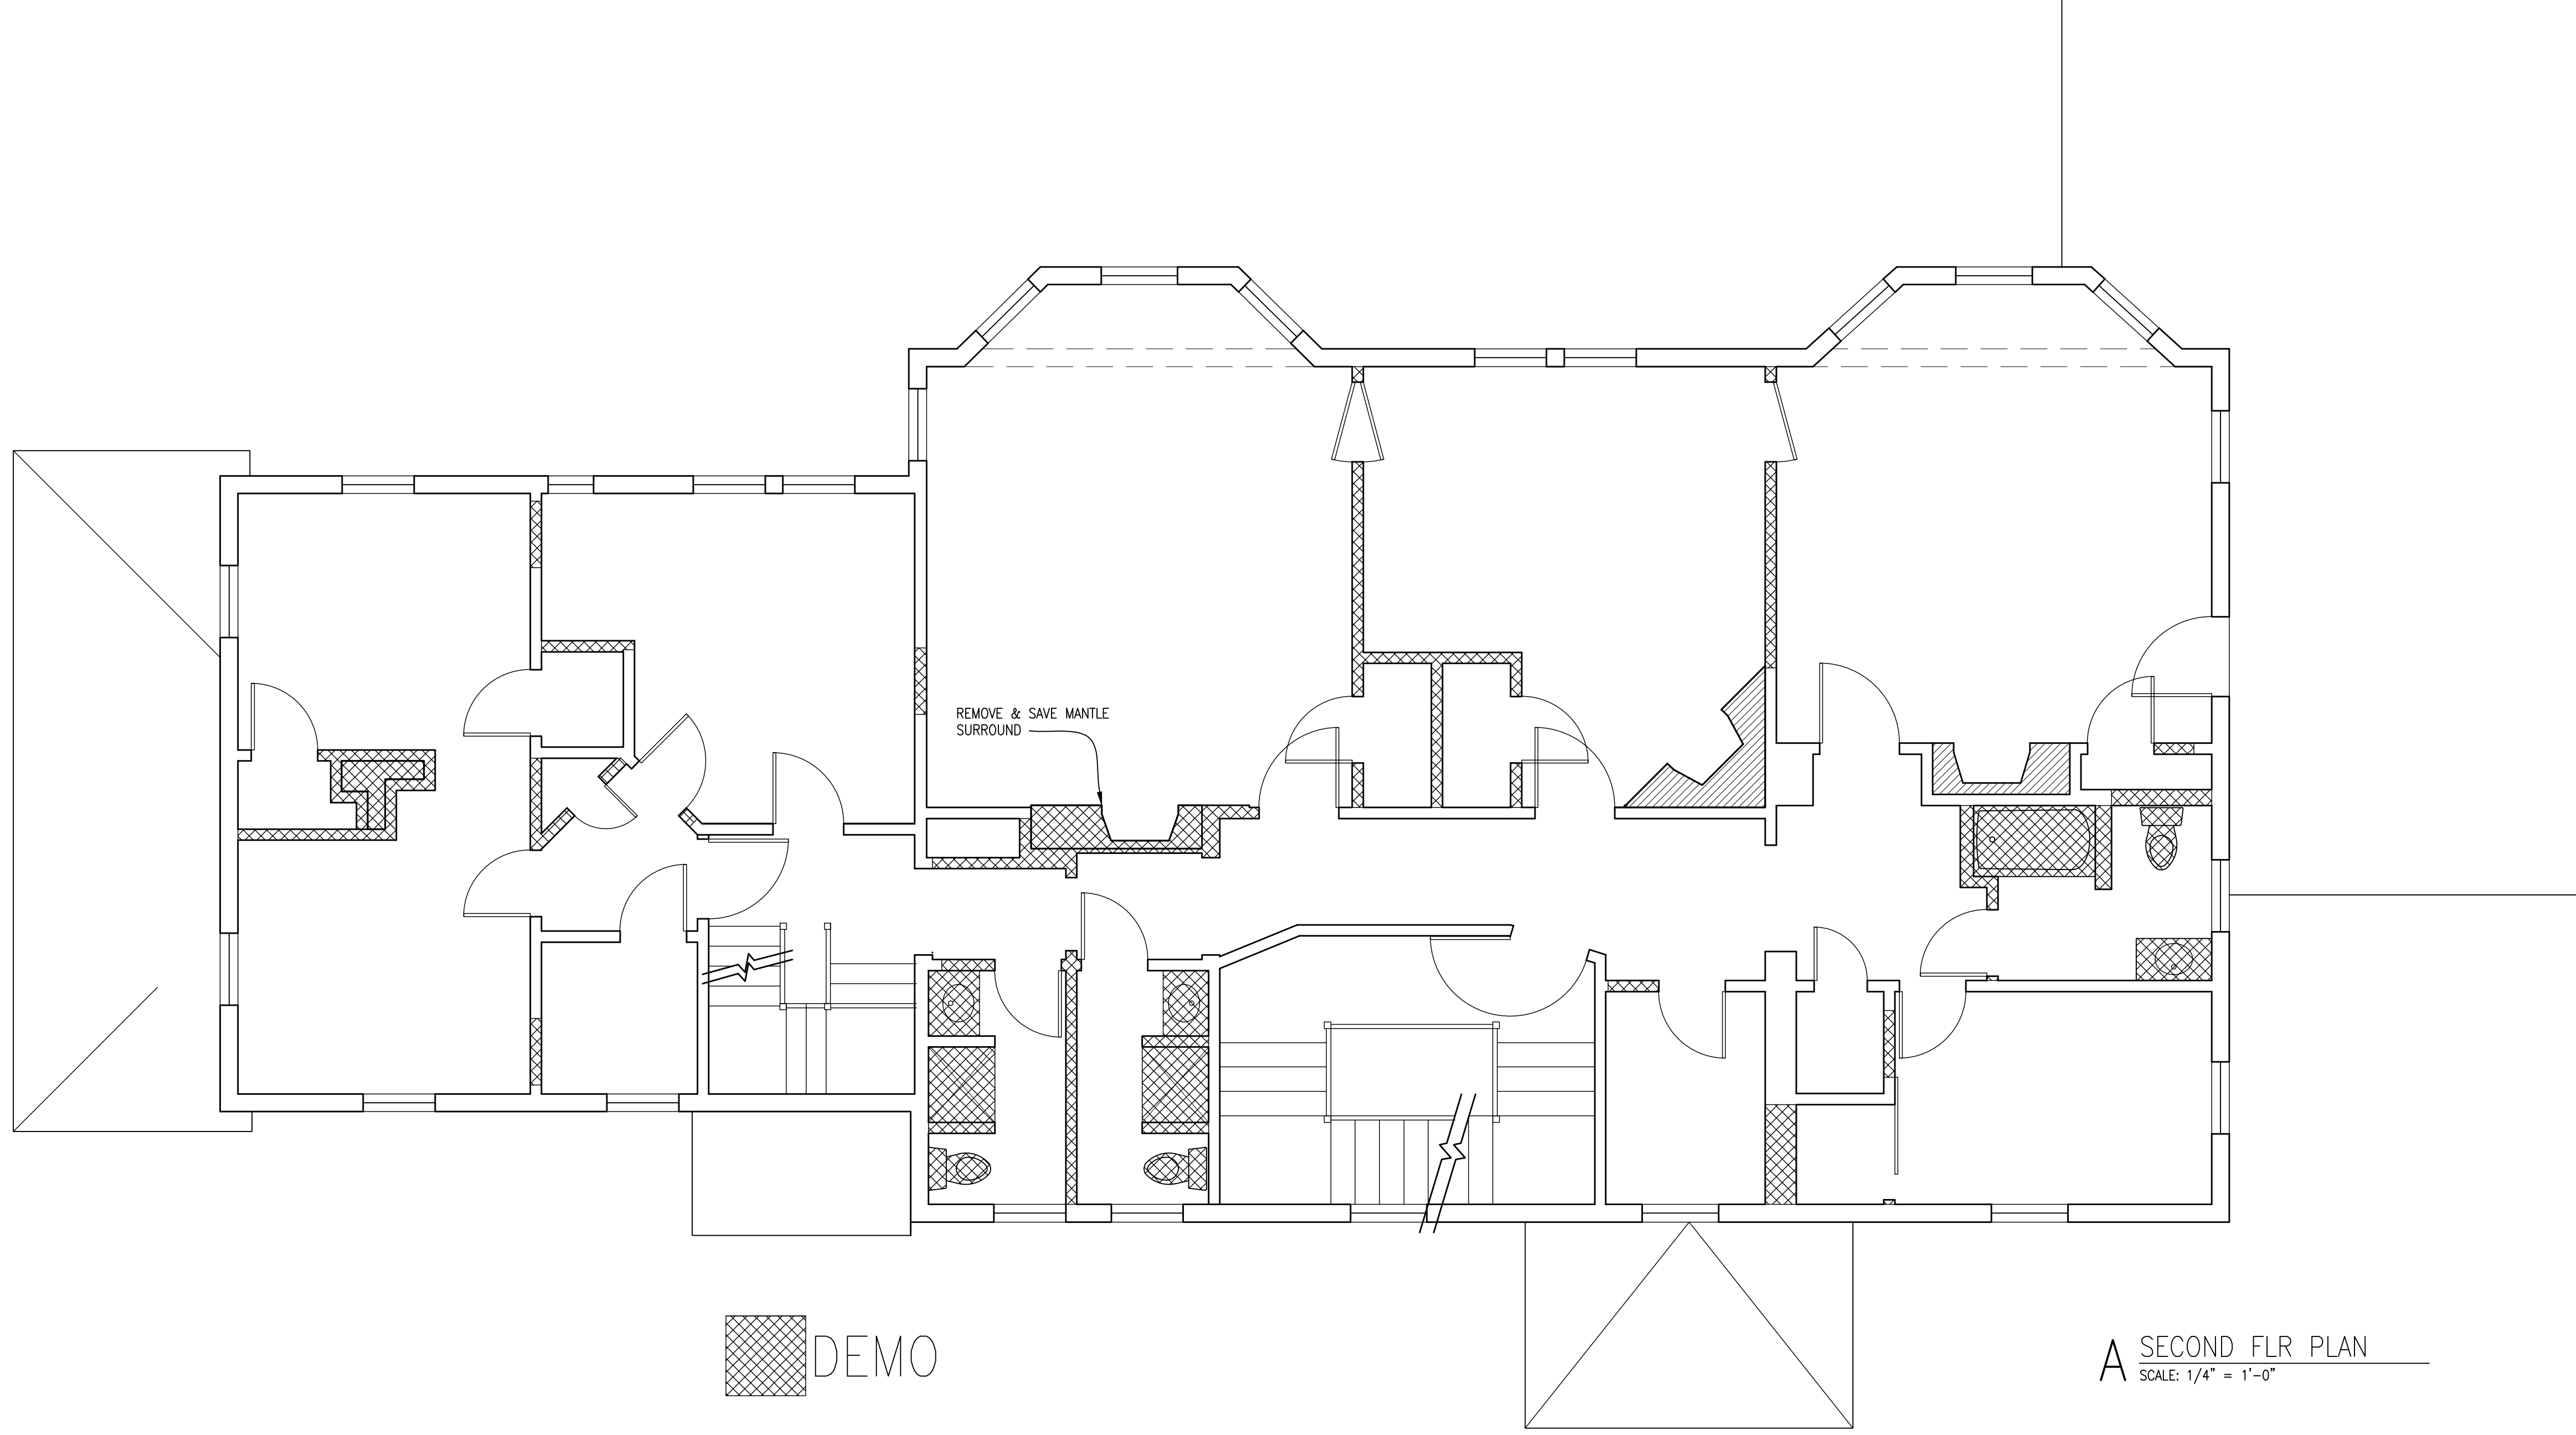**EX2.1**






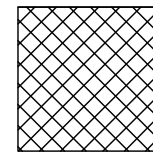NOTE: ALL WALLS TO BE DEMO'D  
ASSUMED TO BE NON-STRUCTURAL  
IF ANY STRUCTURE IS REVEALED  
WITHIN FRAMING, NOTIFY ARCHITECT  
& STRUCTURAL ENGINEER

 DEMO

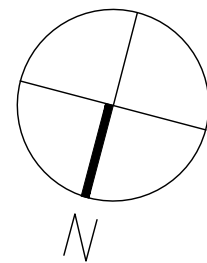A SECOND FLR PLAN  
SCALE: 1/4" = 1'-0"



PERMIT SET, NOT FOR CONSTRUCTION

| TITLE                       |              |
|-----------------------------|--------------|
| EXISTING<br>SECOND FLR PLAN |              |
| JOB NUMBER                  | SCALE        |
|                             | 1/4" = 1'-0" |

| DATE     | ISSUE  | DRAWN    | CHECKED |
|----------|--------|----------|---------|
| 06.10.20 | REVIEW | LWB, DFO | JBT     |
| 06.12.20 | REVIEW | LWB, DFO | JBT     |
| 06.16.20 | PERMIT | LWB, DFO | JBT     |
|          |        |          |         |
|          |        |          |         |


FAULKNER  
MILTON ACADEMY, MA



AR&T ARCHITECTS  
262 Washington Street 2nd Floor Boston, MA 02108  
617-451-5740 ARTarchitects.com

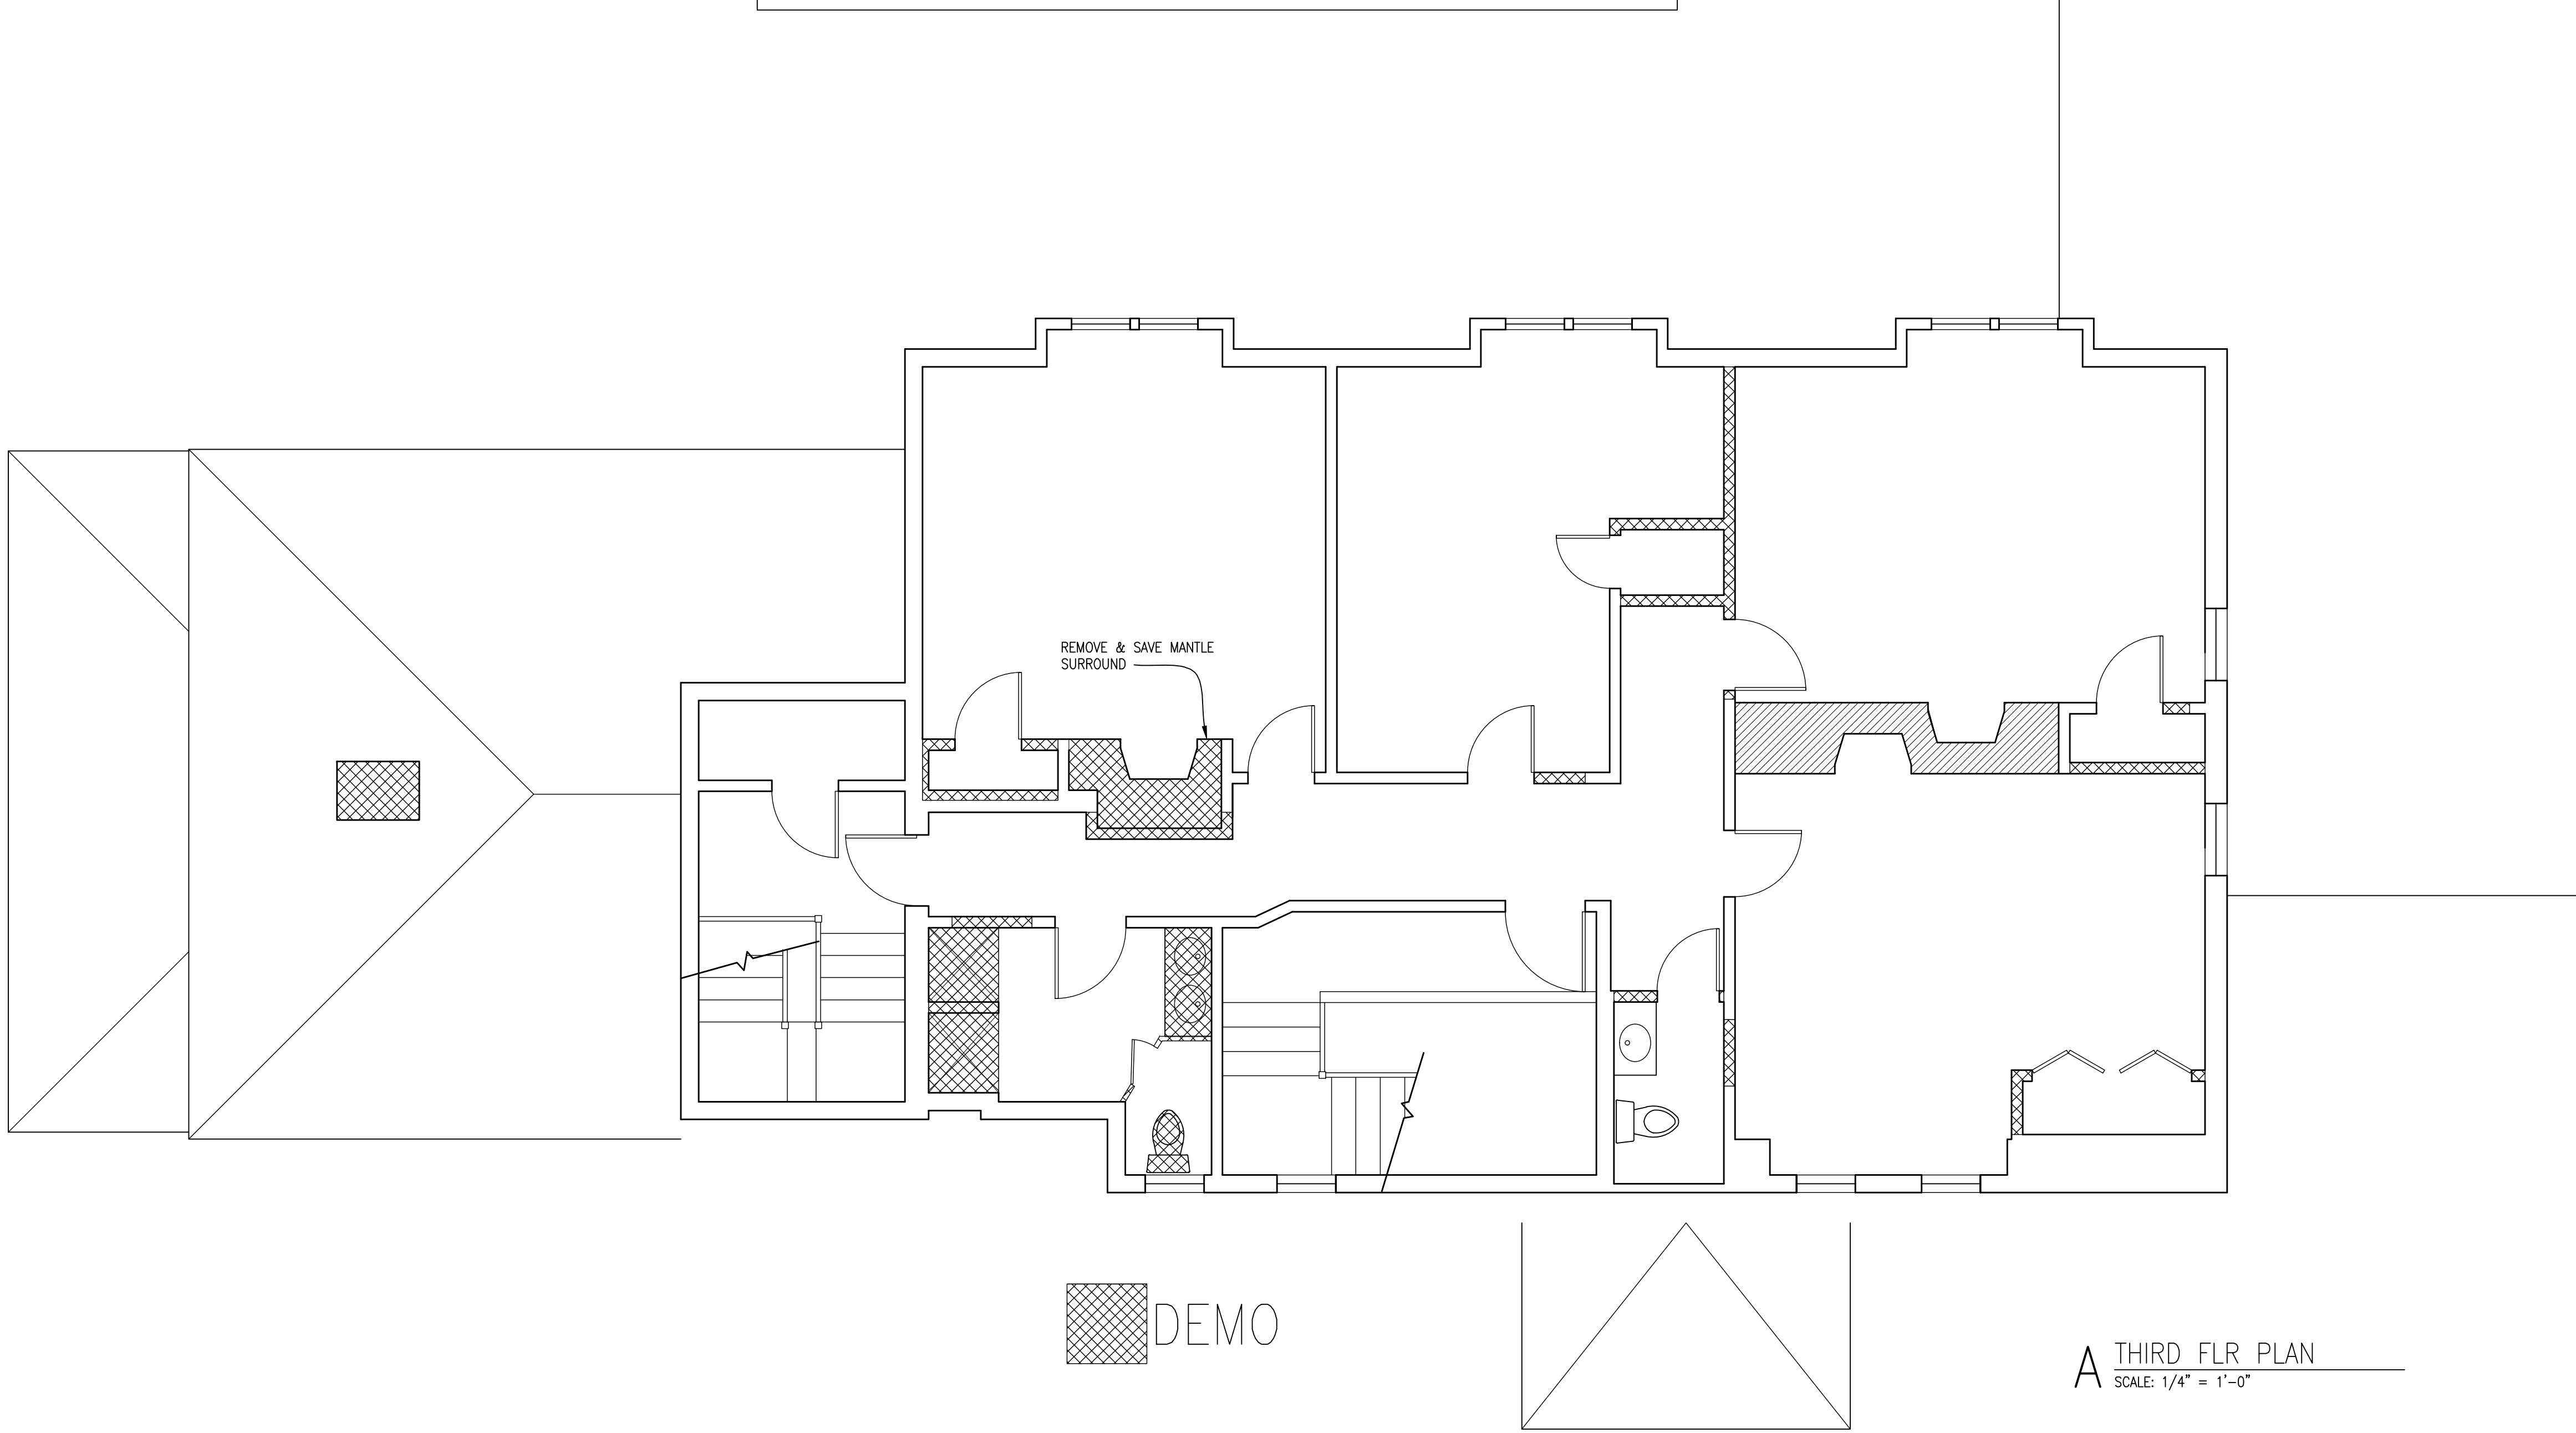EX2.2






NOTE: ALL WALLS TO BE DEMO'D  
ASSUMED TO BE NON-STRUCTURAL  
IF ANY STRUCTURE IS REVEALED  
WITHIN FRAMING, NOTIFY ARCHITECT  
& STRUCTURAL ENGINEER

DEMO

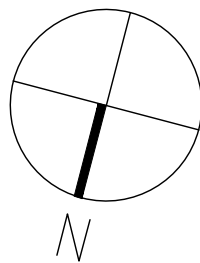A THIRD FLR. PLAN  
SCALE: 1/4" = 1'-0"



PERMIT SET, NOT FOR CONSTRUCTION


EX2.3

| TITLE          |  | DATE         | ISSUE  | DRAWN    | CHECKED |
|----------------|--|--------------|--------|----------|---------|
| EXISTING       |  | 06.10.20     | REVIEW | LWB, DFO | JBT     |
| THIRD FLR PLAN |  | 06.12.20     | REVIEW | LWB, DFO | JBT     |
|                |  | 06.16.20     | PERMIT | LWB, DFO | JBT     |
| JOB NUMBER     |  | SCALE        |        |          |         |
|                |  | 1/4" = 1'-0" |        |          |         |


FAULKNER  
MILTON ACADEMY, MA

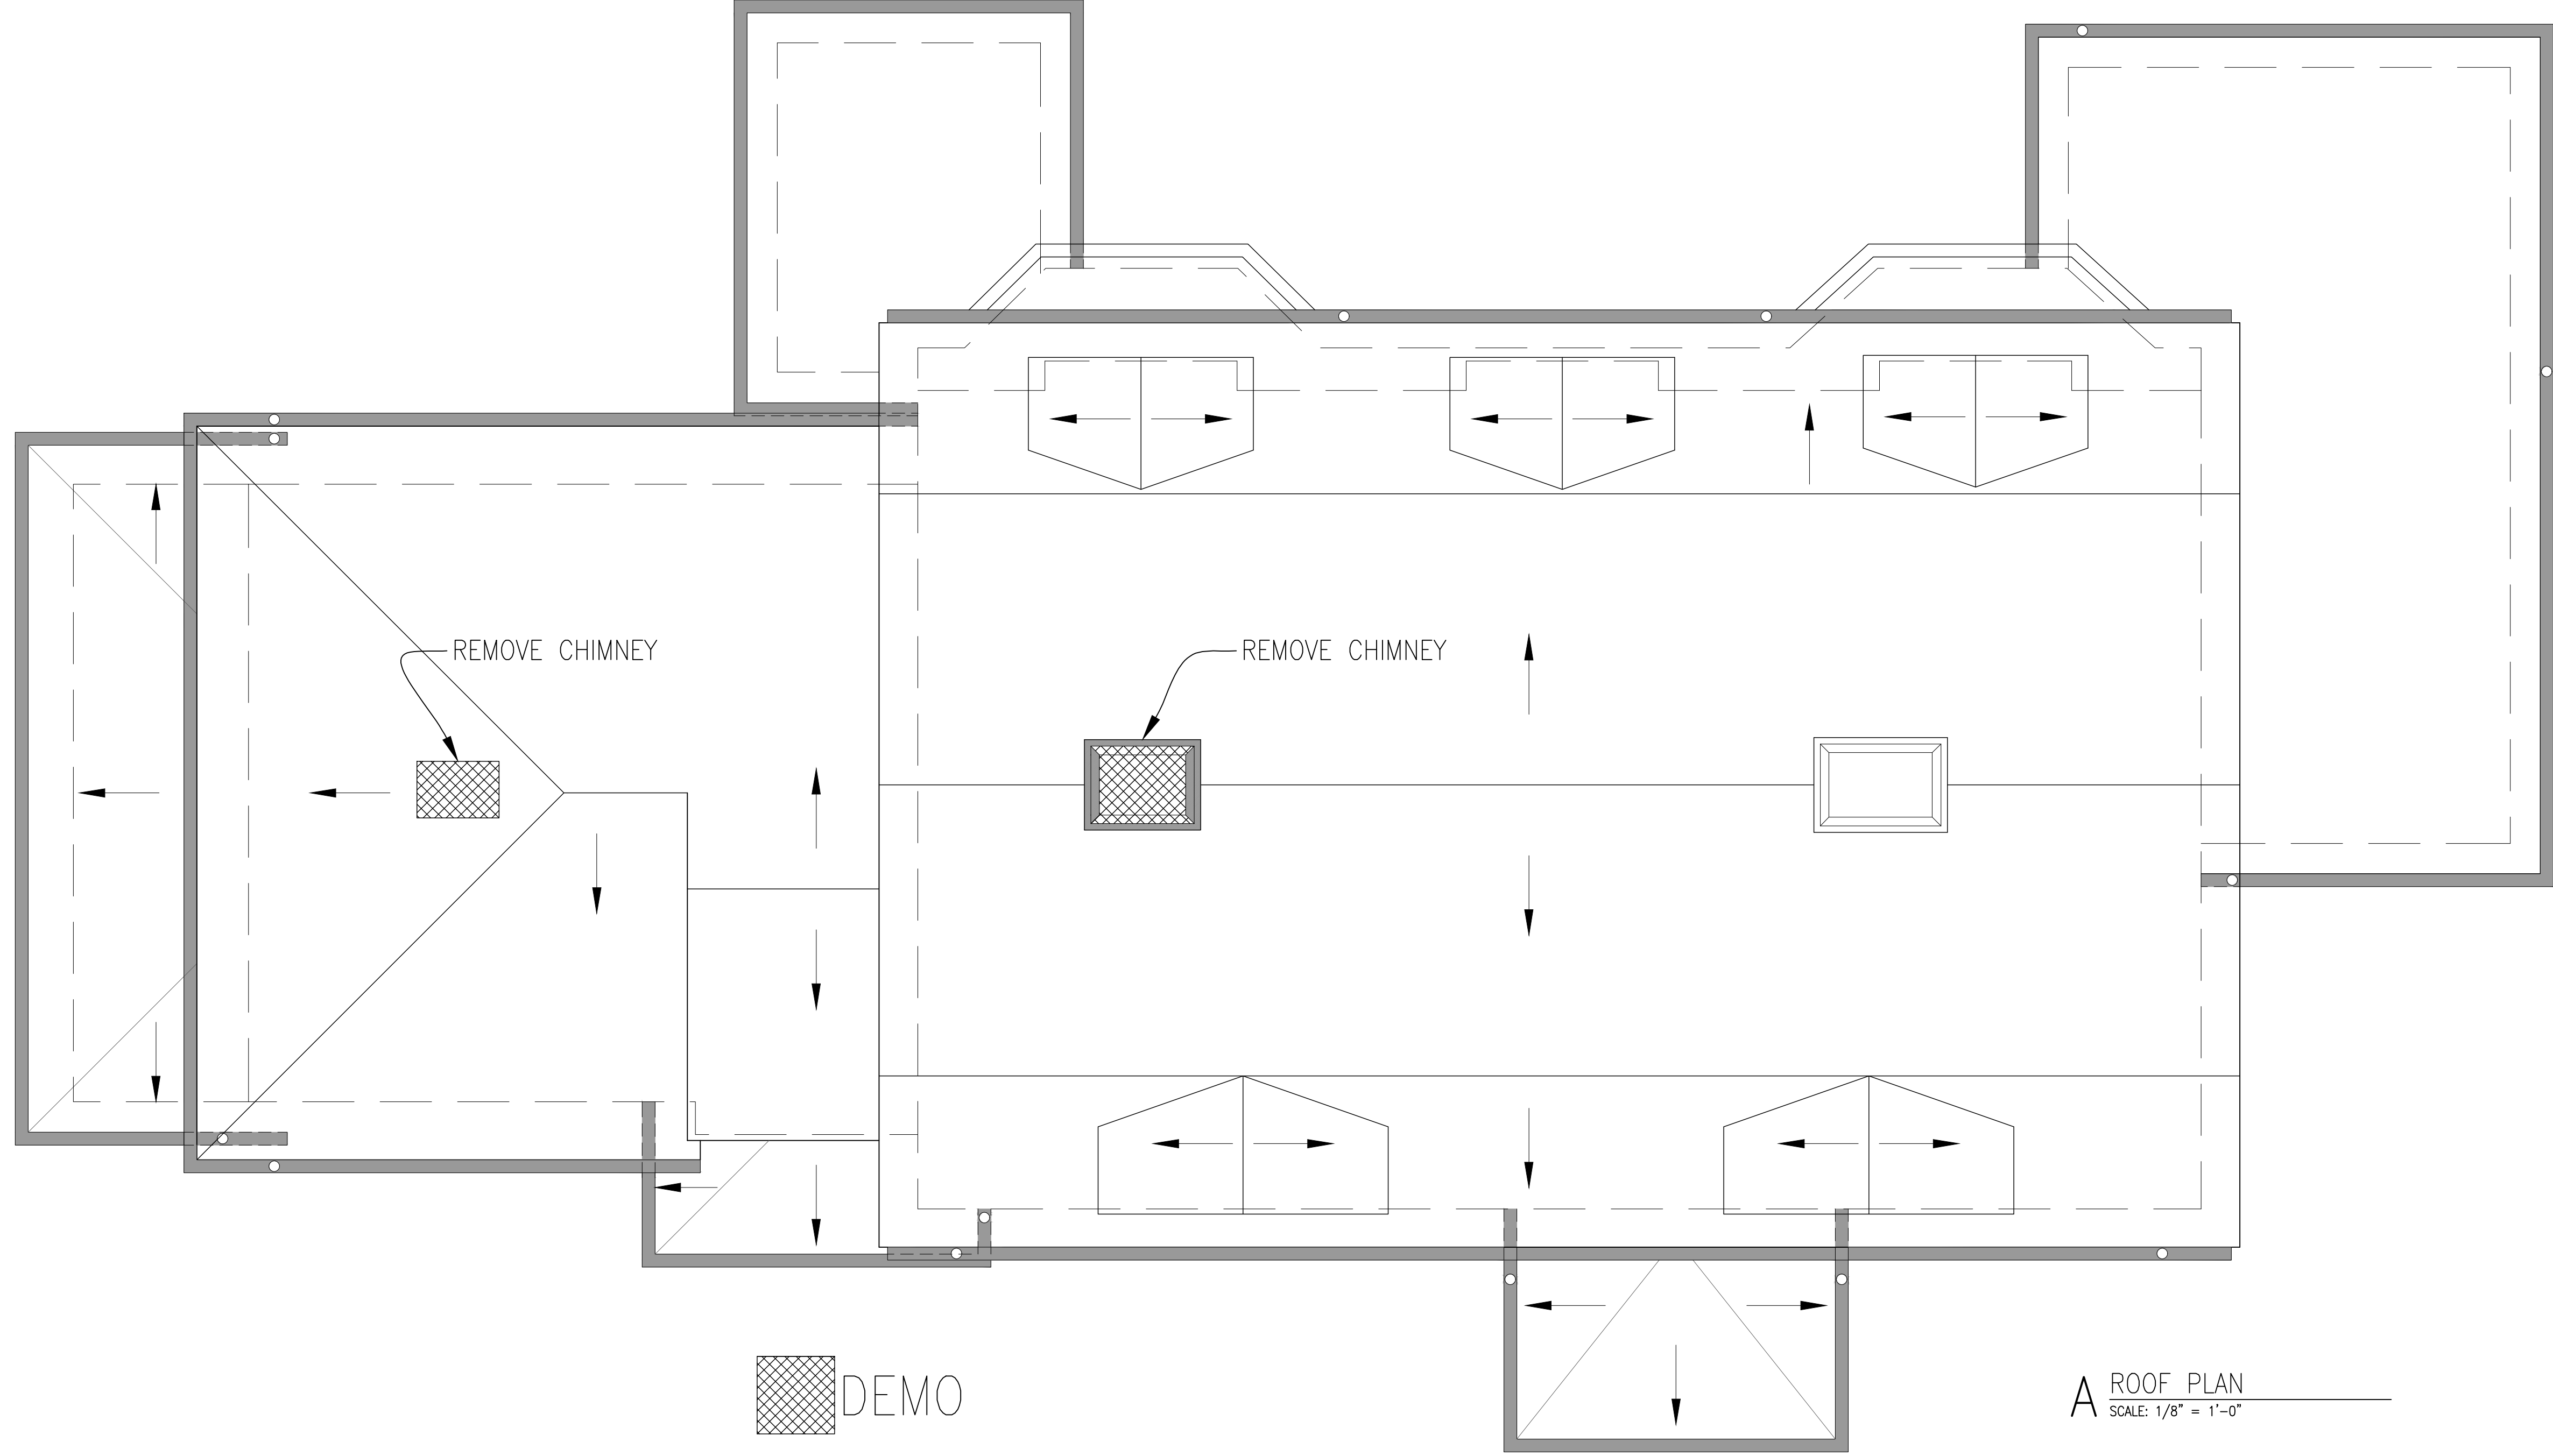AR&T ARCHITECTS  
262 Washington Street 2nd Floor Boston, MA 02108  
617-451-5740 ARTarchitects.com





A ROOF PLAN  
SCALE: 1/8" = 1'-0"

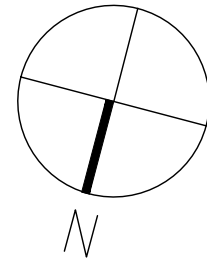

PERMIT SET, NOT FOR CONSTRUCTION

| TITLE                 |              | DATE     | ISSUE  | DRAWN    | CHECKED |
|-----------------------|--------------|----------|--------|----------|---------|
| EXISTING<br>ROOF PLAN |              | 06.10.20 | REVIEW | LWB, DFO | JBT     |
|                       |              | 06.12.20 | REVIEW | LWB, DFO | JBT     |
|                       |              | 06.16.20 | PERMIT | LWB, DFO | JBT     |
| JOB NUMBER            | SCALE        |          |        |          |         |
|                       | 1/4" = 1'-0" |          |        |          |         |



EX2.4

FAULKNER  
MILTON ACADEMY, MA



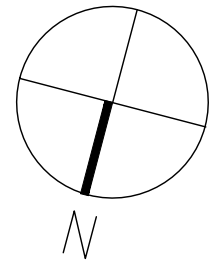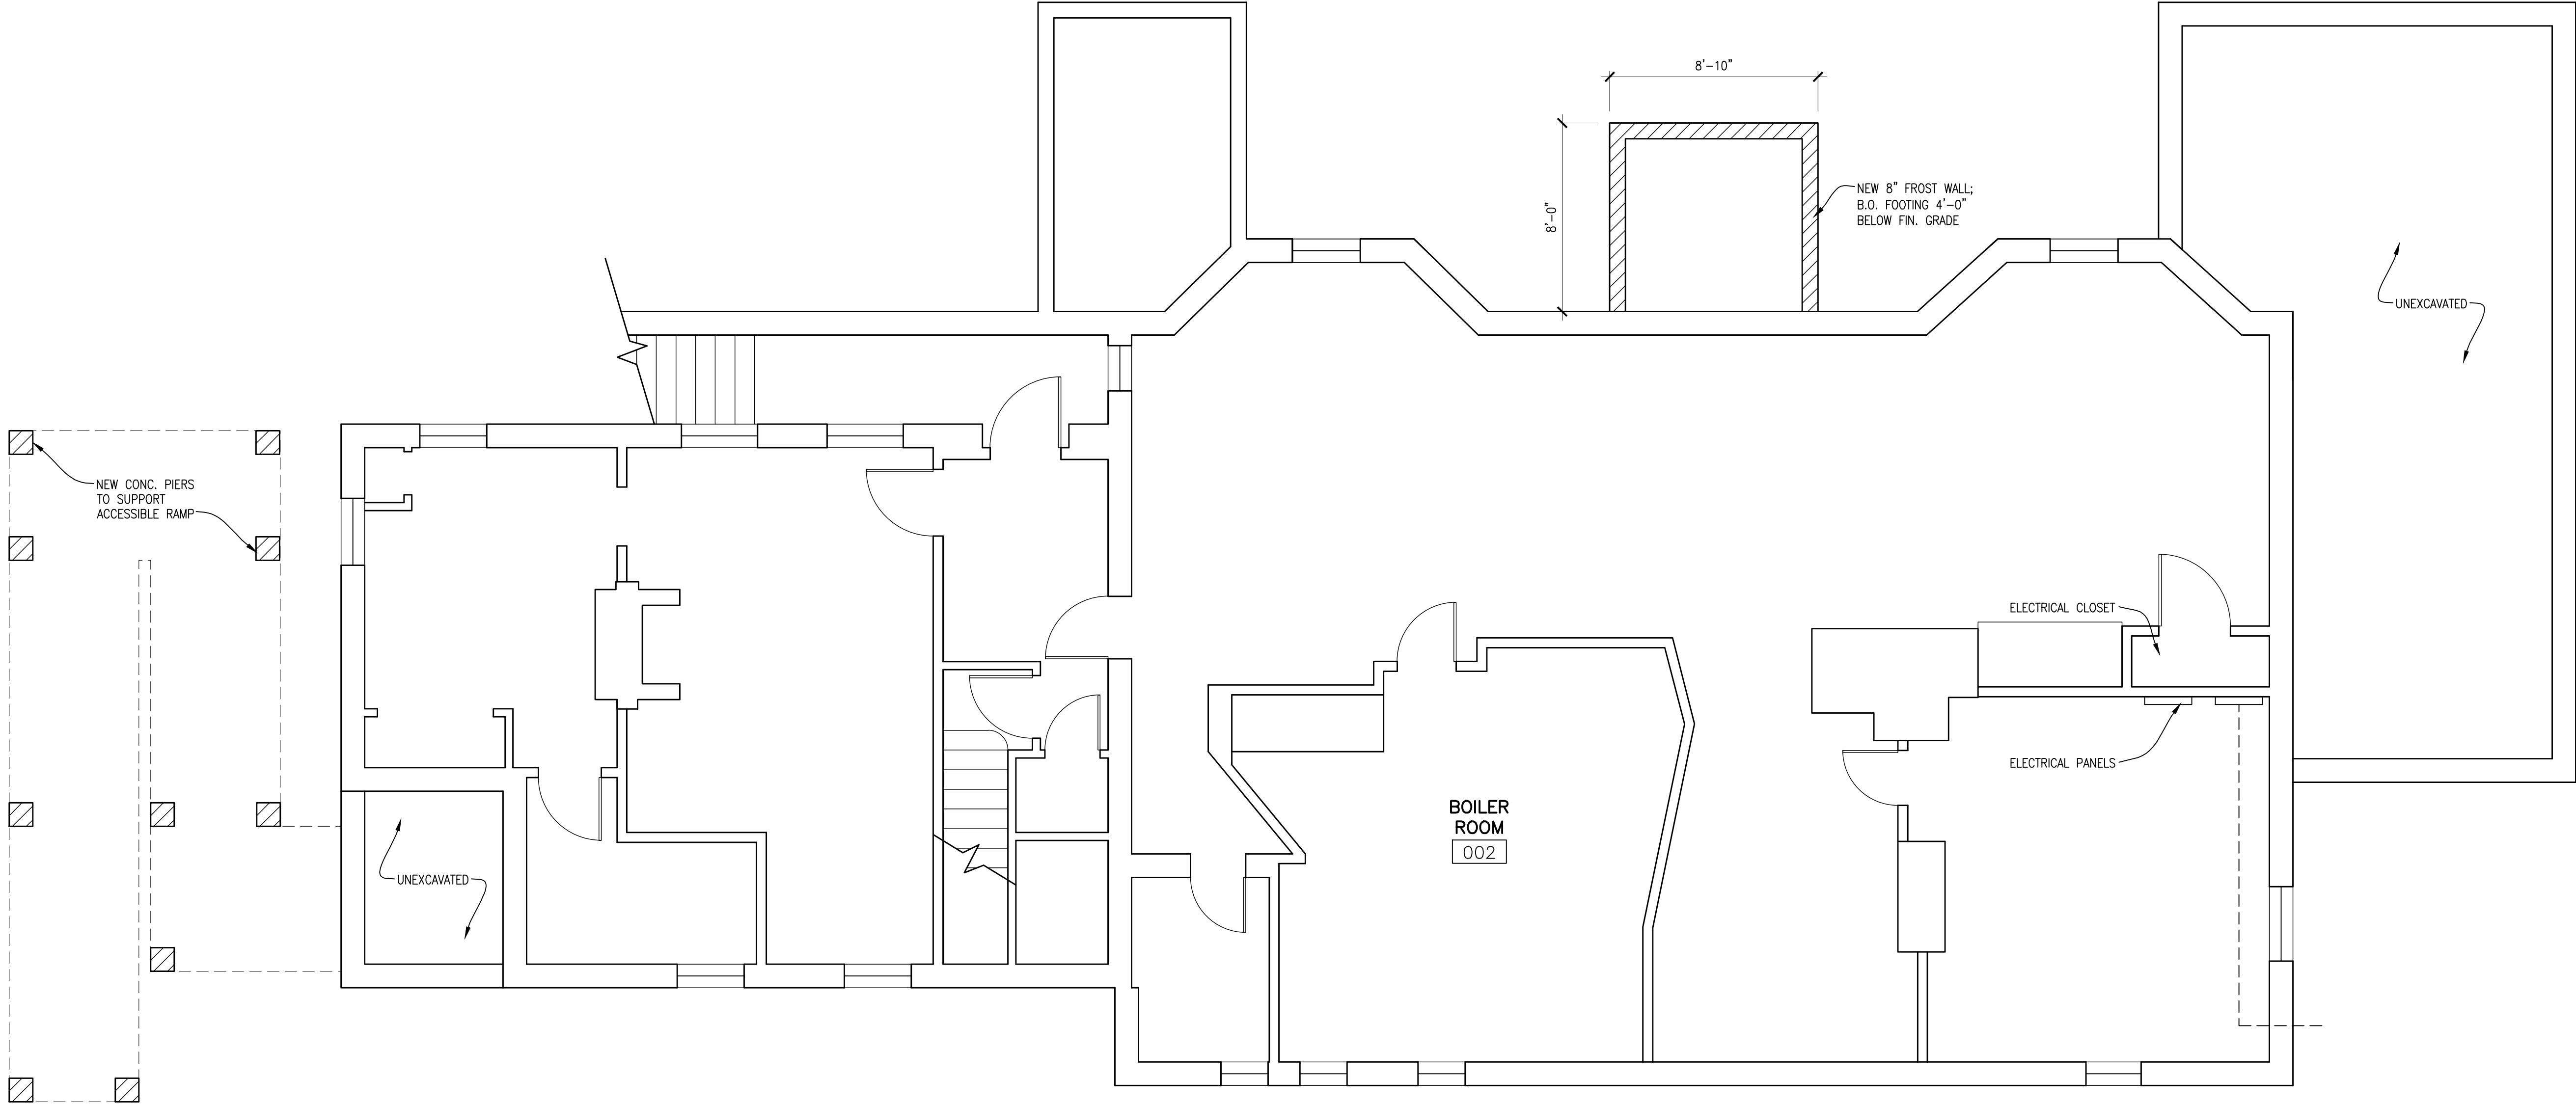AR&T ARCHITECTS  
262 Washington Street 2nd Floor Boston, MA 02108  
617-451-5740 ARTarchitects.com






A BASEMENT PLAN  
SCALE: 1/4" = 1'-0"

PERMIT SET, NOT FOR CONSTRUCTION

|   |                               |              |          |        |          |         |
|---|-------------------------------|--------------|----------|--------|----------|---------|
| A2.0                                                                                                  | TITLE                         |              | DATE     | ISSUE  | DRAWN    | CHECKED |
|   | PROPOSED<br>BASEMENT FLR PLAN |              | 06.16.20 | PERMIT | LWB, DFO | ABT     |
| JOB NUMBER                                                                                            |                               | SCALE        |          |        |          |         |
|   |                               | 1/4" = 1'-0" |          |        |          |         |
| FAULKNER<br>MILTON ACADEMY, MA                                                                        |                               |              |          |        |          |         |
| AR&T ARCHITECTS<br>262 Washington Street 2nd Floor Boston, MA 02108<br>617-451-5740 ARTarchitects.com |                               |              |          |        |          |         |



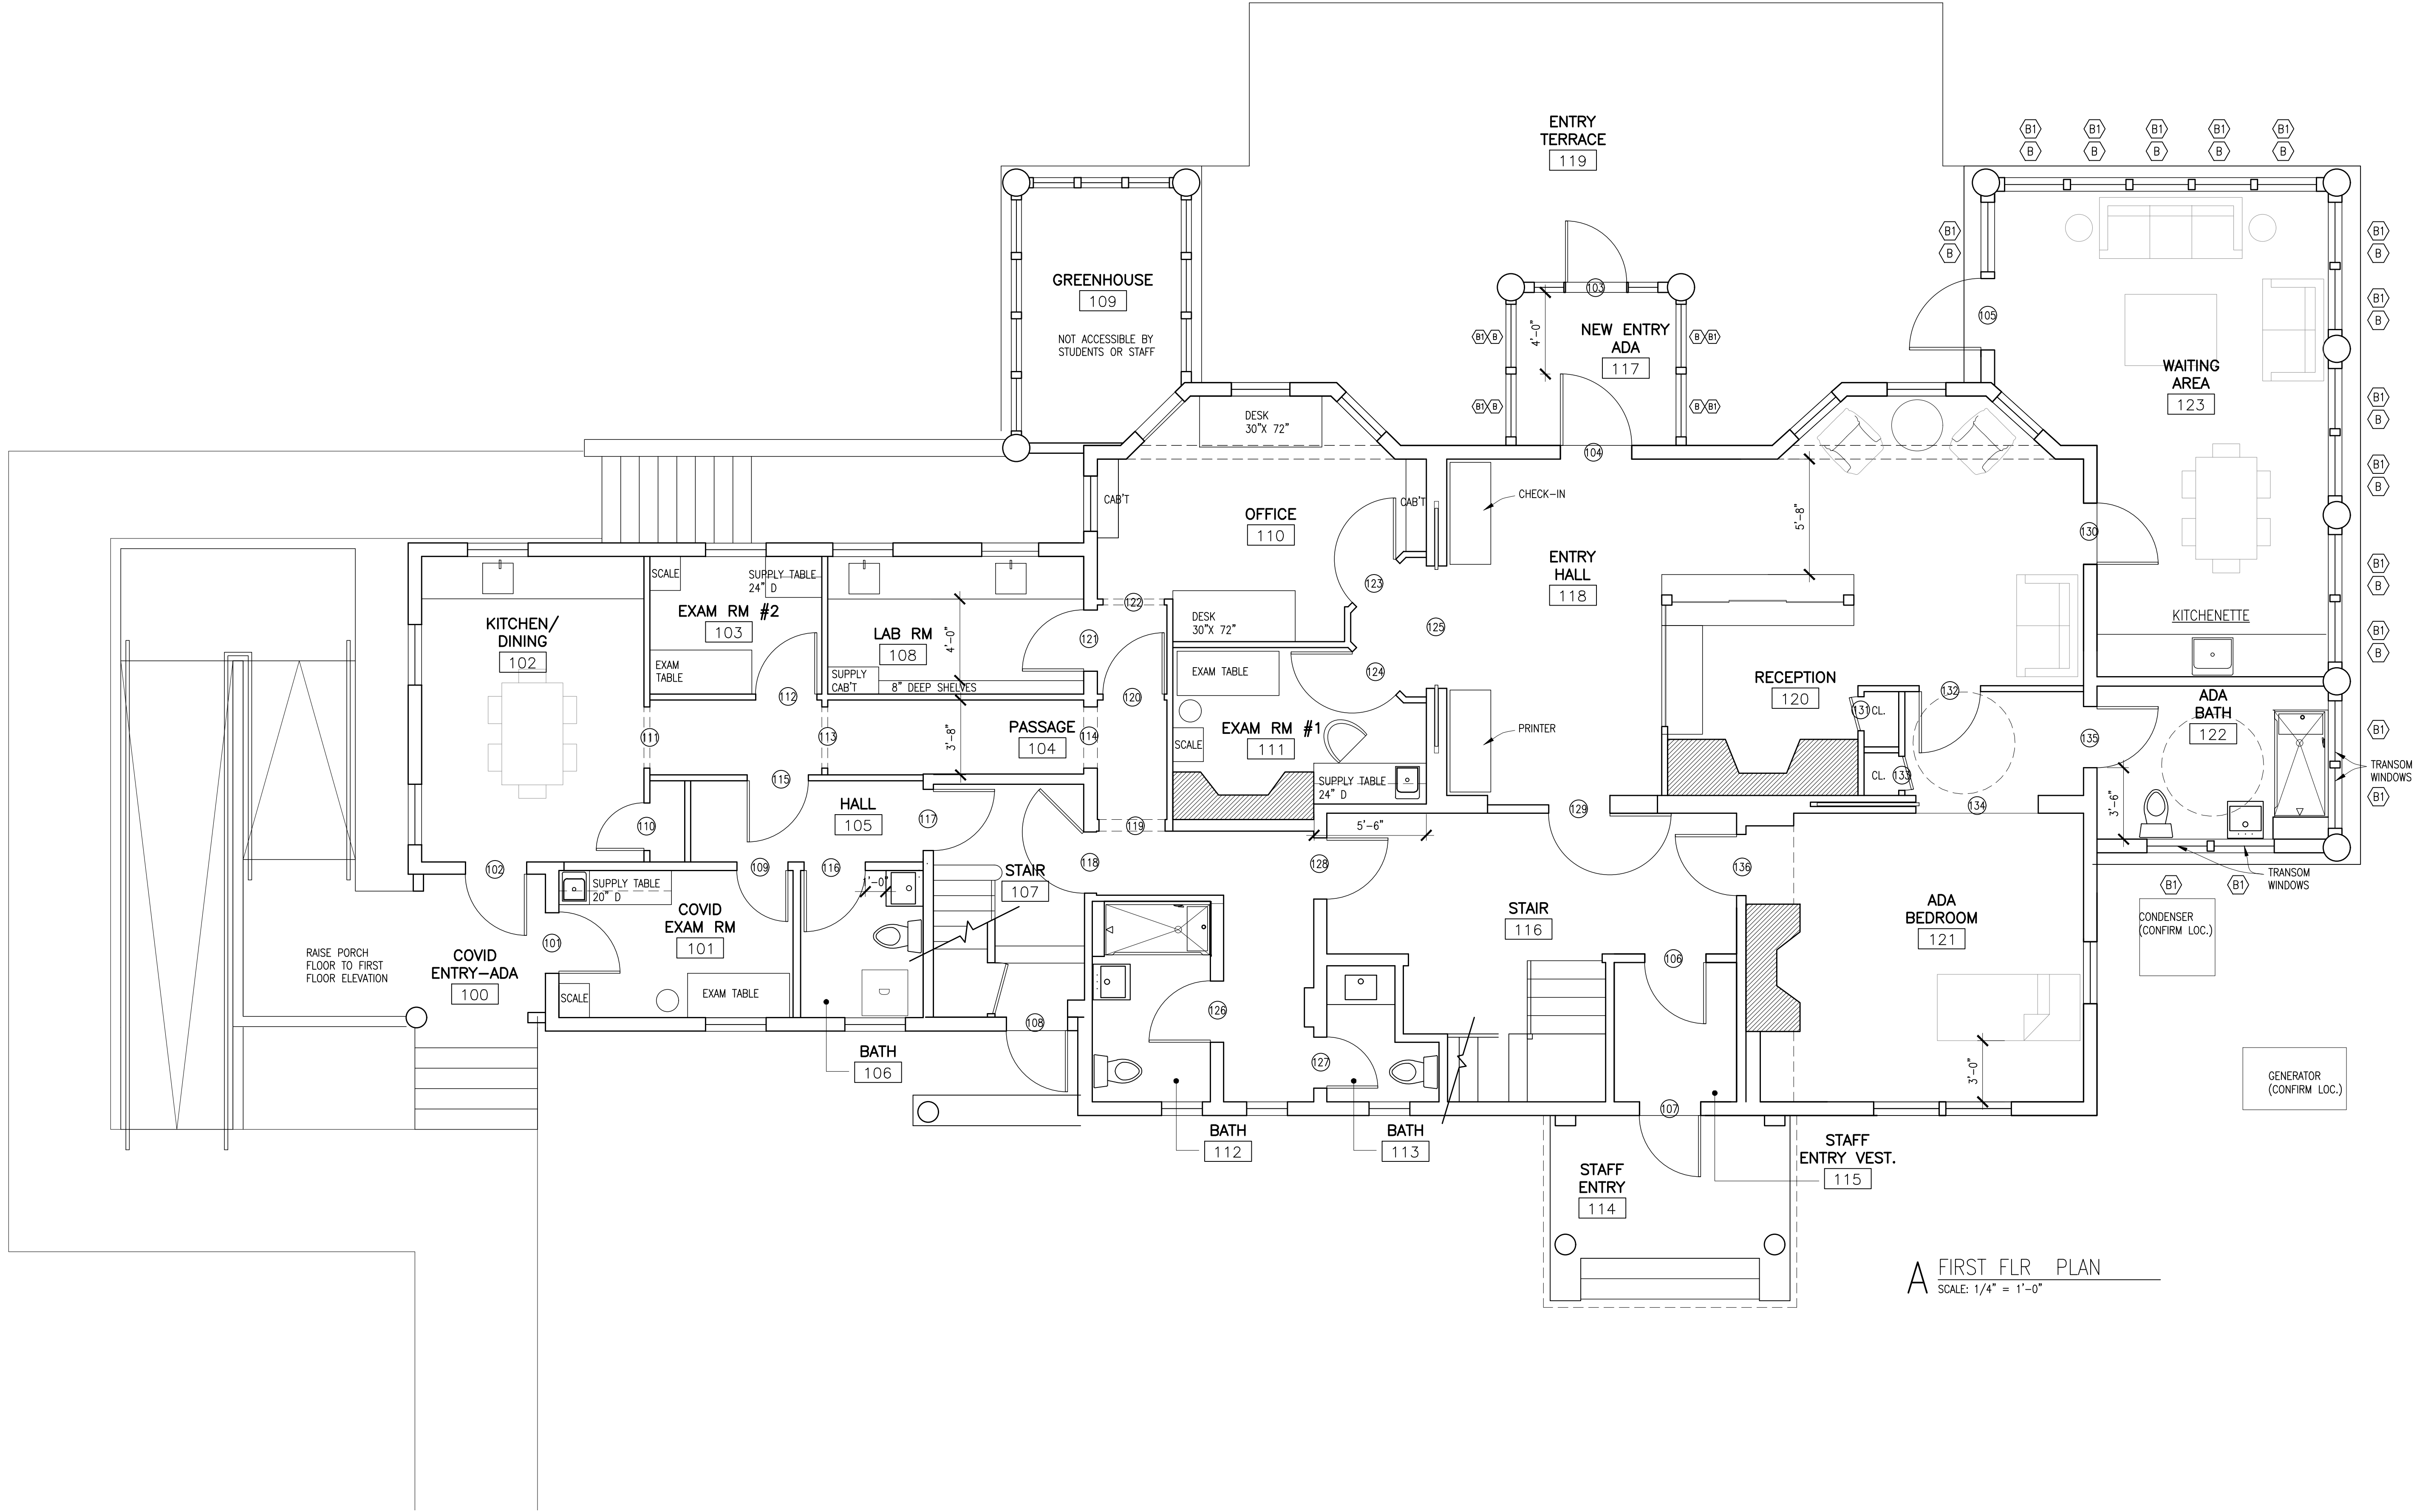


A FIRST FLR PLAN  
SCALE: 1/4" = 1'-0"

PERMIT SET, NOT FOR CONSTRUCTION

| TITLE                   |                       | DATE     | ISSUE  | DRAWN    | CHECKED |
|-------------------------|-----------------------|----------|--------|----------|---------|
| PROPOSED<br>1ST FL PLAN | SCALE<br>1/4" = 1'-0" | 06.02.20 | REVIEW | LWB, DFO | JBT     |
|                         |                       | 06.12.20 | REVIEW | LWB, DFO | JBT     |
|                         |                       | 06.16.20 | PERMIT | LWB, DFO | JBT     |
| JOB NUMBER              | 2016                  |          |        |          |         |

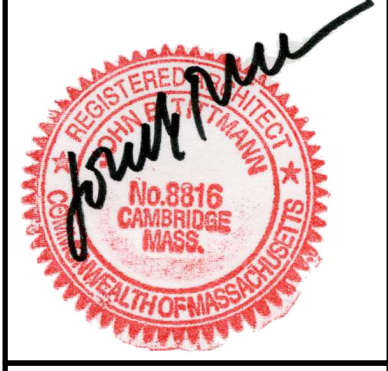
AR&T ARCHITECTS  
262 Washington Street 2nd Floor Boston, MA 02108  
617-451-5740 ARTarchitects.com




FAULKNER  
MILTON ACADEMY, MA

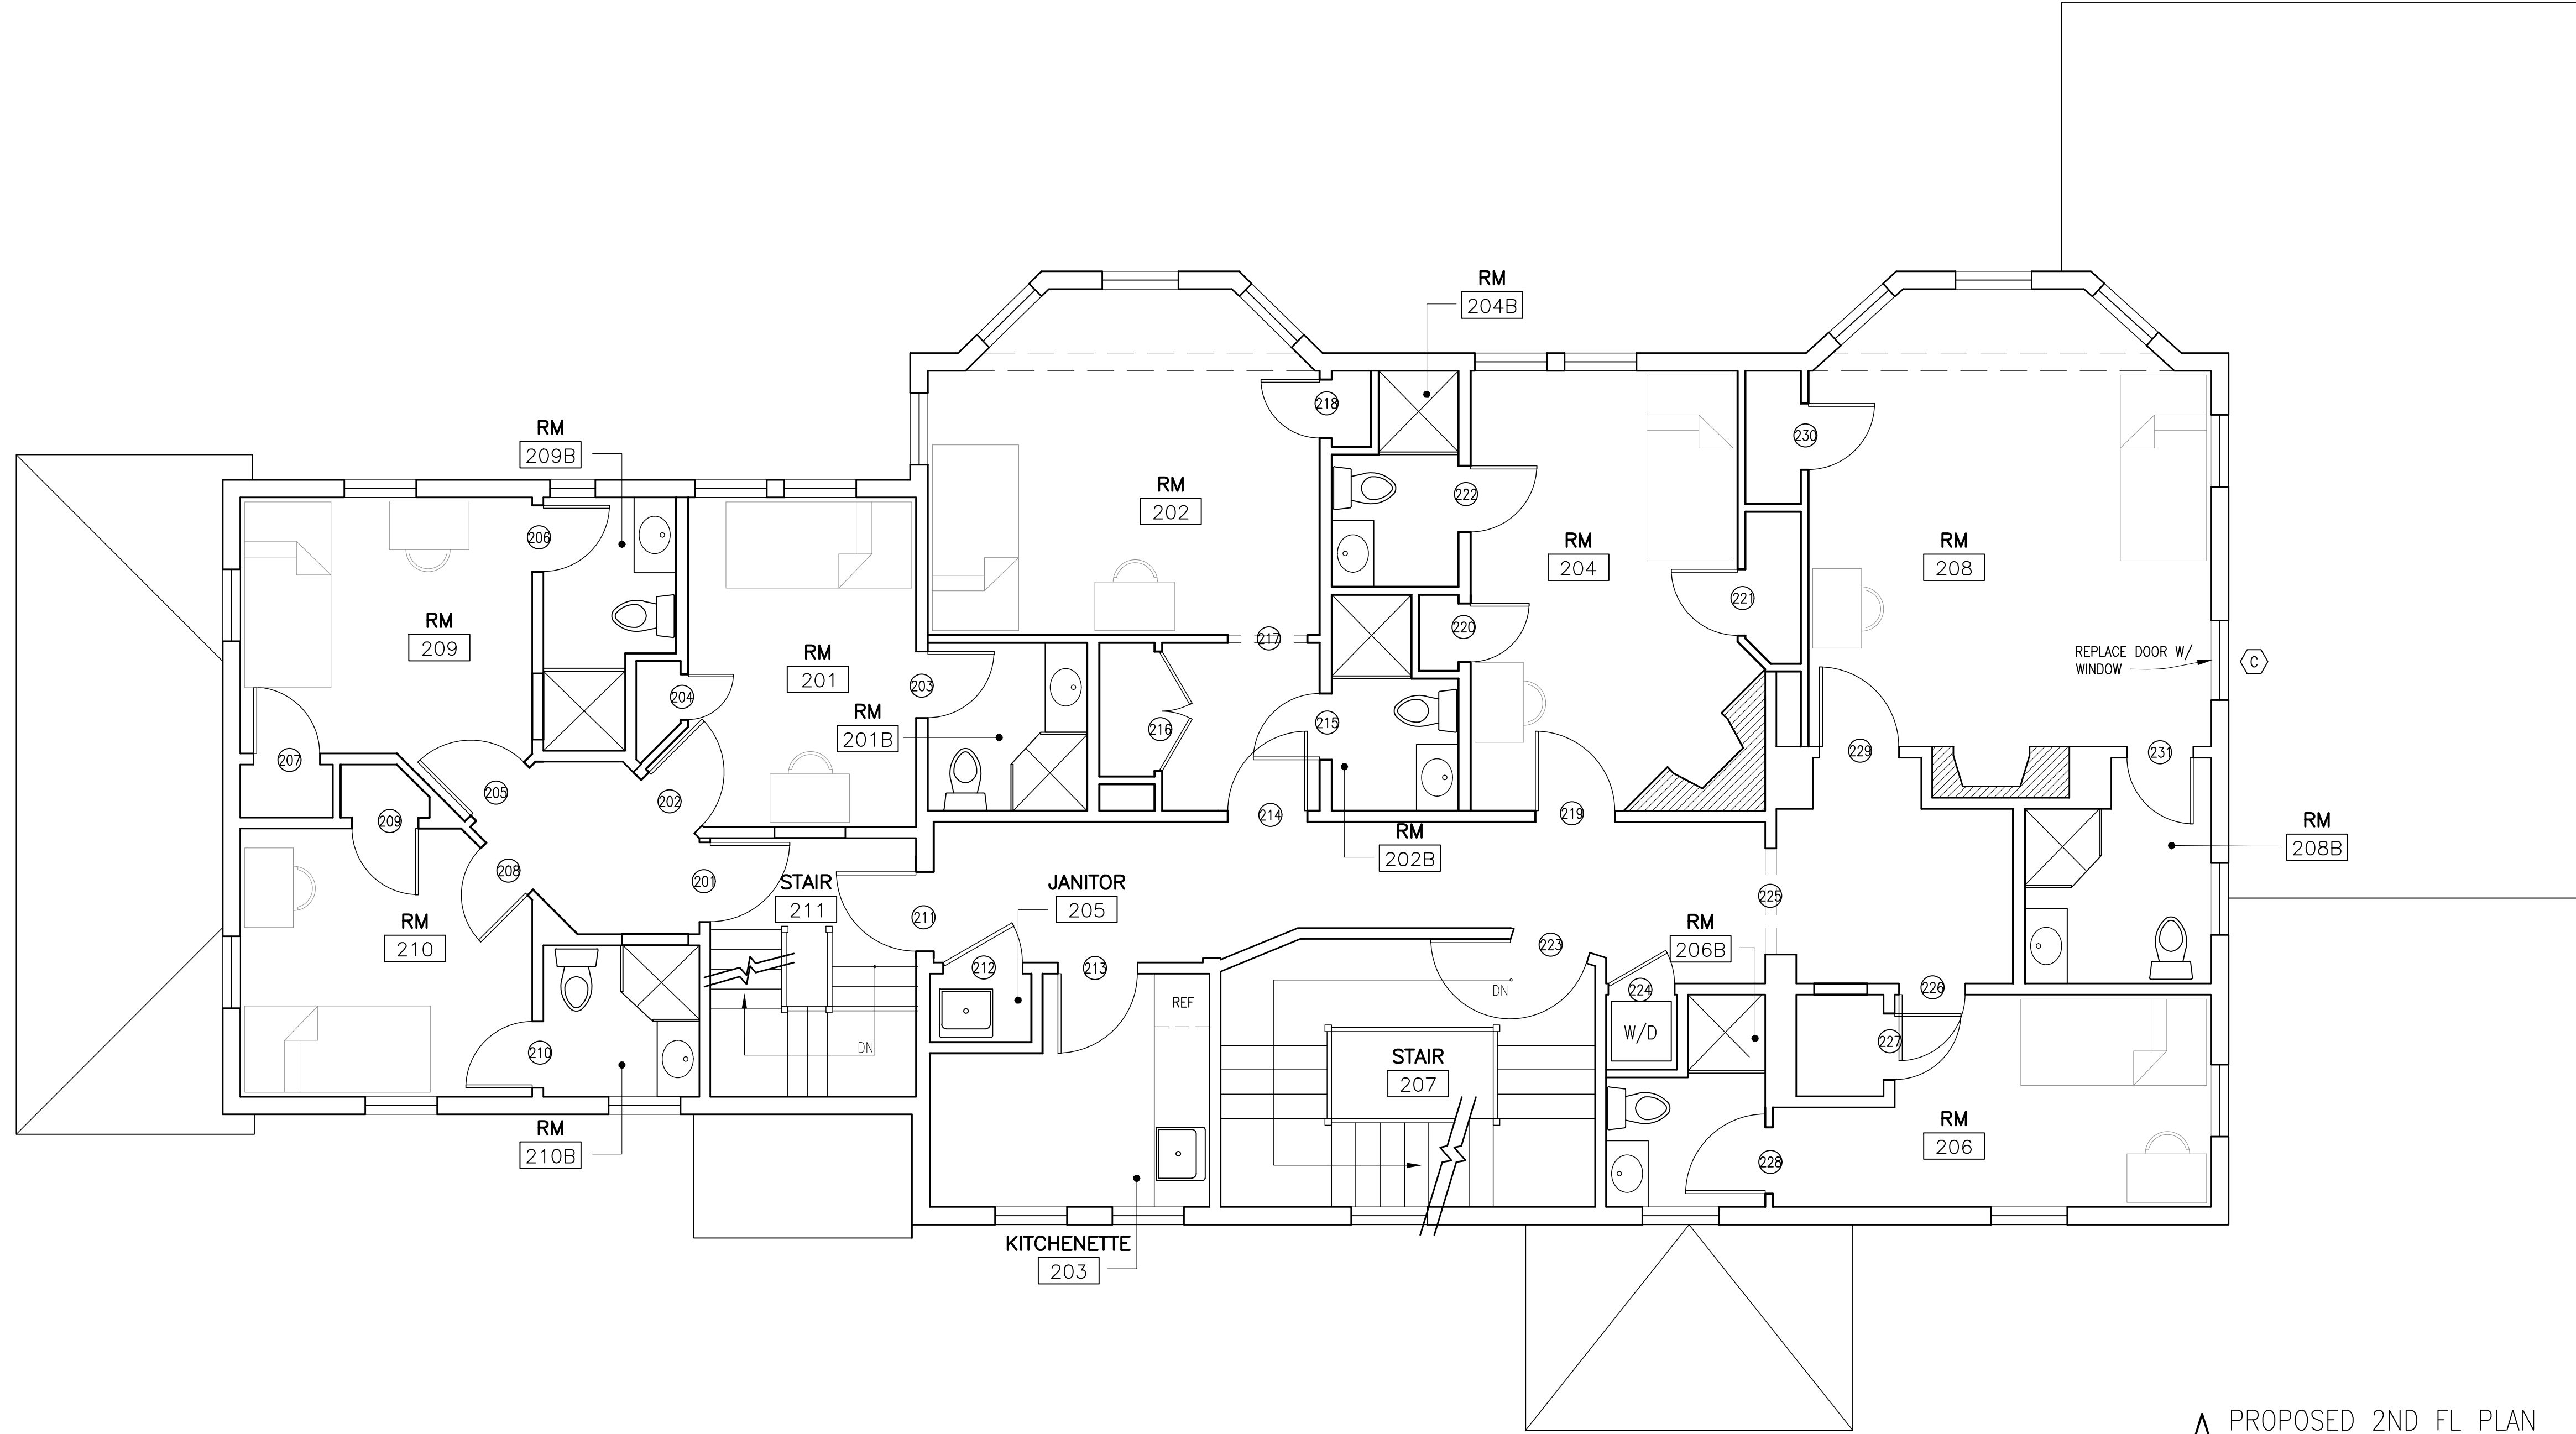A2.1






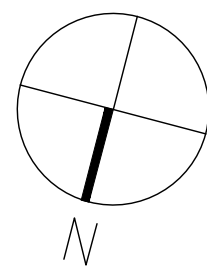A PROPOSED 2ND FL PLAN  
SCALE: 1/4" = 1'-0"



PERMIT SET, NOT FOR CONSTRUCTION

| TITLE                   |            | DATE     | ISSUE  | DRAWN    | CHECKED |
|-------------------------|------------|----------|--------|----------|---------|
| PROPOSED<br>2ND FL PLAN | JOB NUMBER | 06.10.20 | REVIEW | LWB, DFO | JBT     |
|                         |            | 06.12.20 | REVIEW | LWB, DFO | JBT     |
|                         |            | 06.16.20 | PERMIT | LWB, DFO | JBT     |
| SCALE                   |            |          |        |          |         |
| 2016                    |            |          |        |          |         |
|                         |            |          |        |          |         |

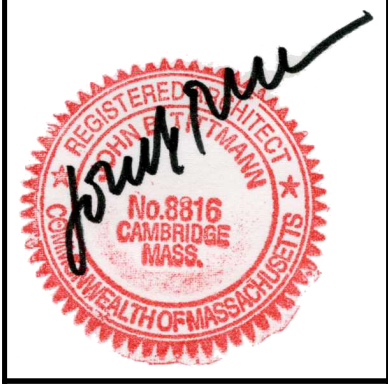


FAULKNER  
MILTON ACADEMY, MA


AR&T ARCHITECTS  
262 Washington Street 2nd Floor Boston, MA 02108  
617-451-5740 ARTarchitects.com

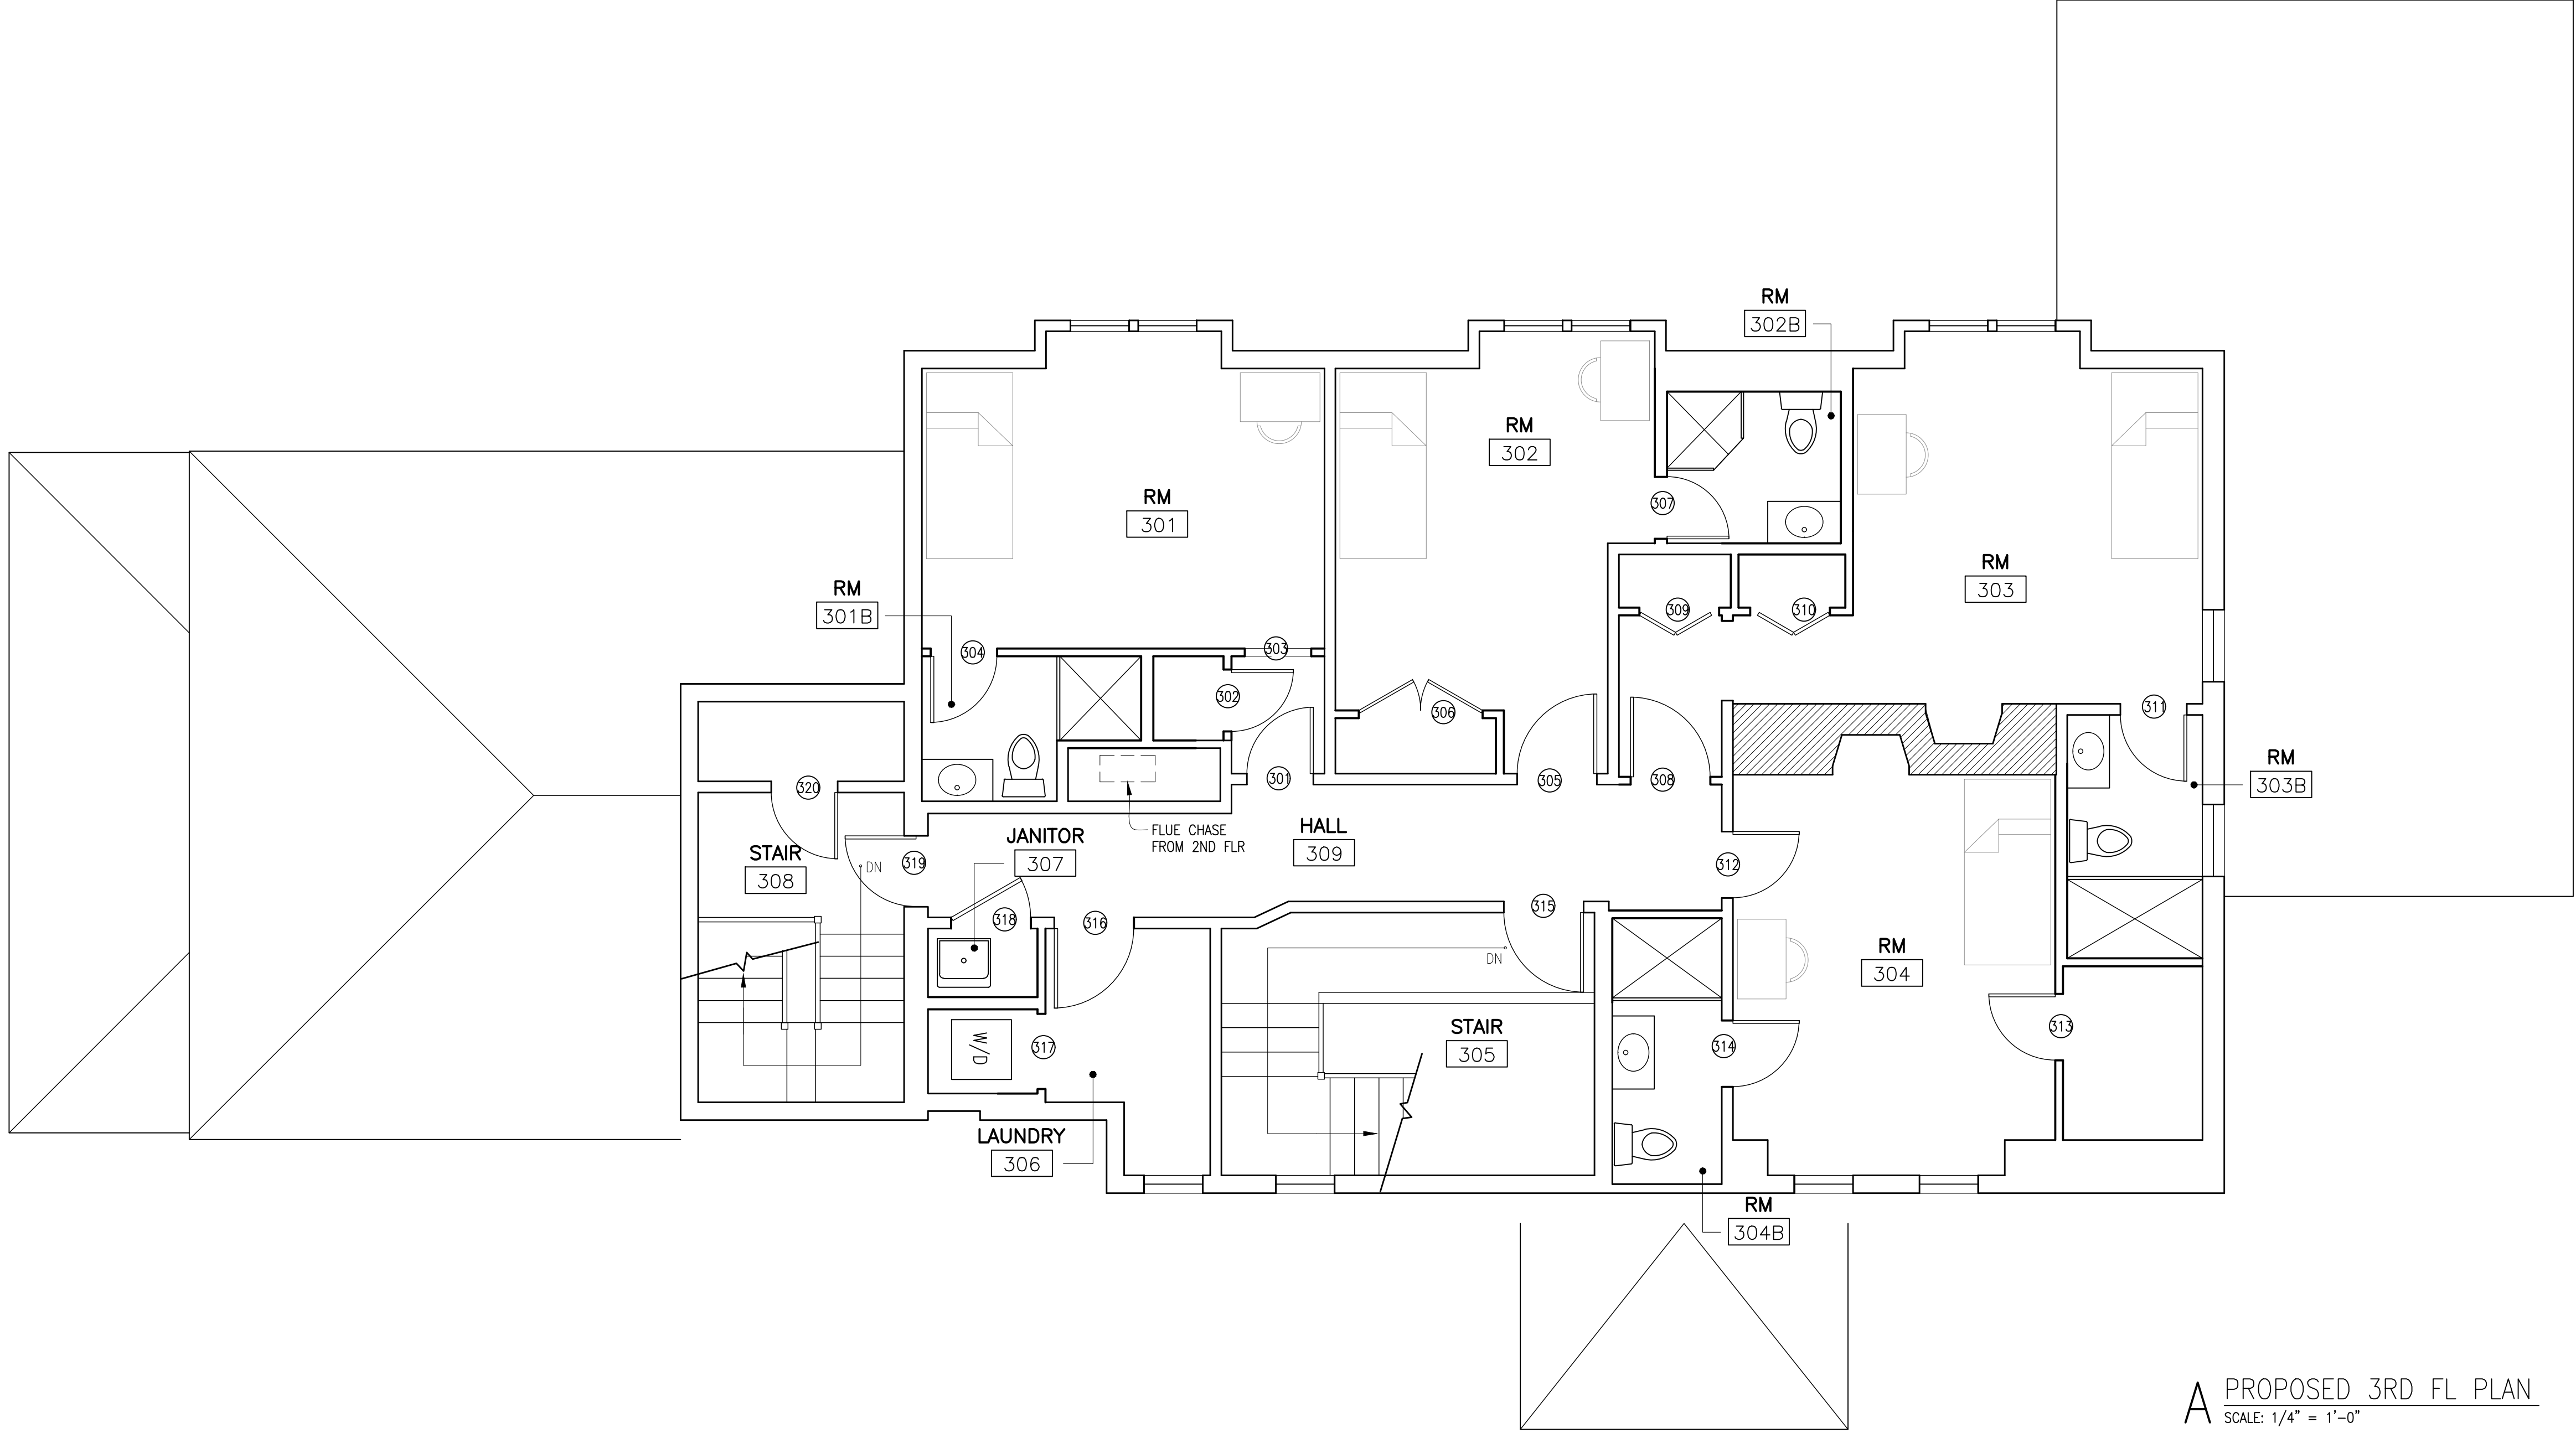A2.2





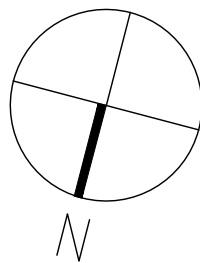
**A** PROPOSED 3RD FL PLAN  
SCALE: 1/4" = 1'-0"




PERMIT SET, NOT FOR CONSTRUCTION

|       |                      |              |          |        |          |         |                                                                                  |  |   |
|-------|----------------------|--------------|----------|--------|----------|---------|----------------------------------------------------------------------------------|--|---|
| A2.3  | TITLE                |              | DATE     | ISSUE  | DRAWN    | CHECKED | No. 8816<br>CAMBRIDGE<br>MASS.<br>REGISTERED<br>ARCHITECT<br>JULY 1990<br>J.B.T. |  | AR&T ARCHITECTS<br>262 Washington Street 2nd Floor Boston, MA 02108<br>617-451-5740 ARTarchitects.com |
|       | PROPOSED 3RD FL PLAN |              | 06.10.20 | REVIEW | LWB, DFO | JBT     |                                                                                  |  |   |
|       | JOB NUMBER           | 2016         | 06.12.20 | REVIEW | LWB, DFO | JBT     |                                                                                  |  |   |
| SCALE |                      | 1/4" = 1'-0" |          |        |          |         |                                                                                  |  |   |



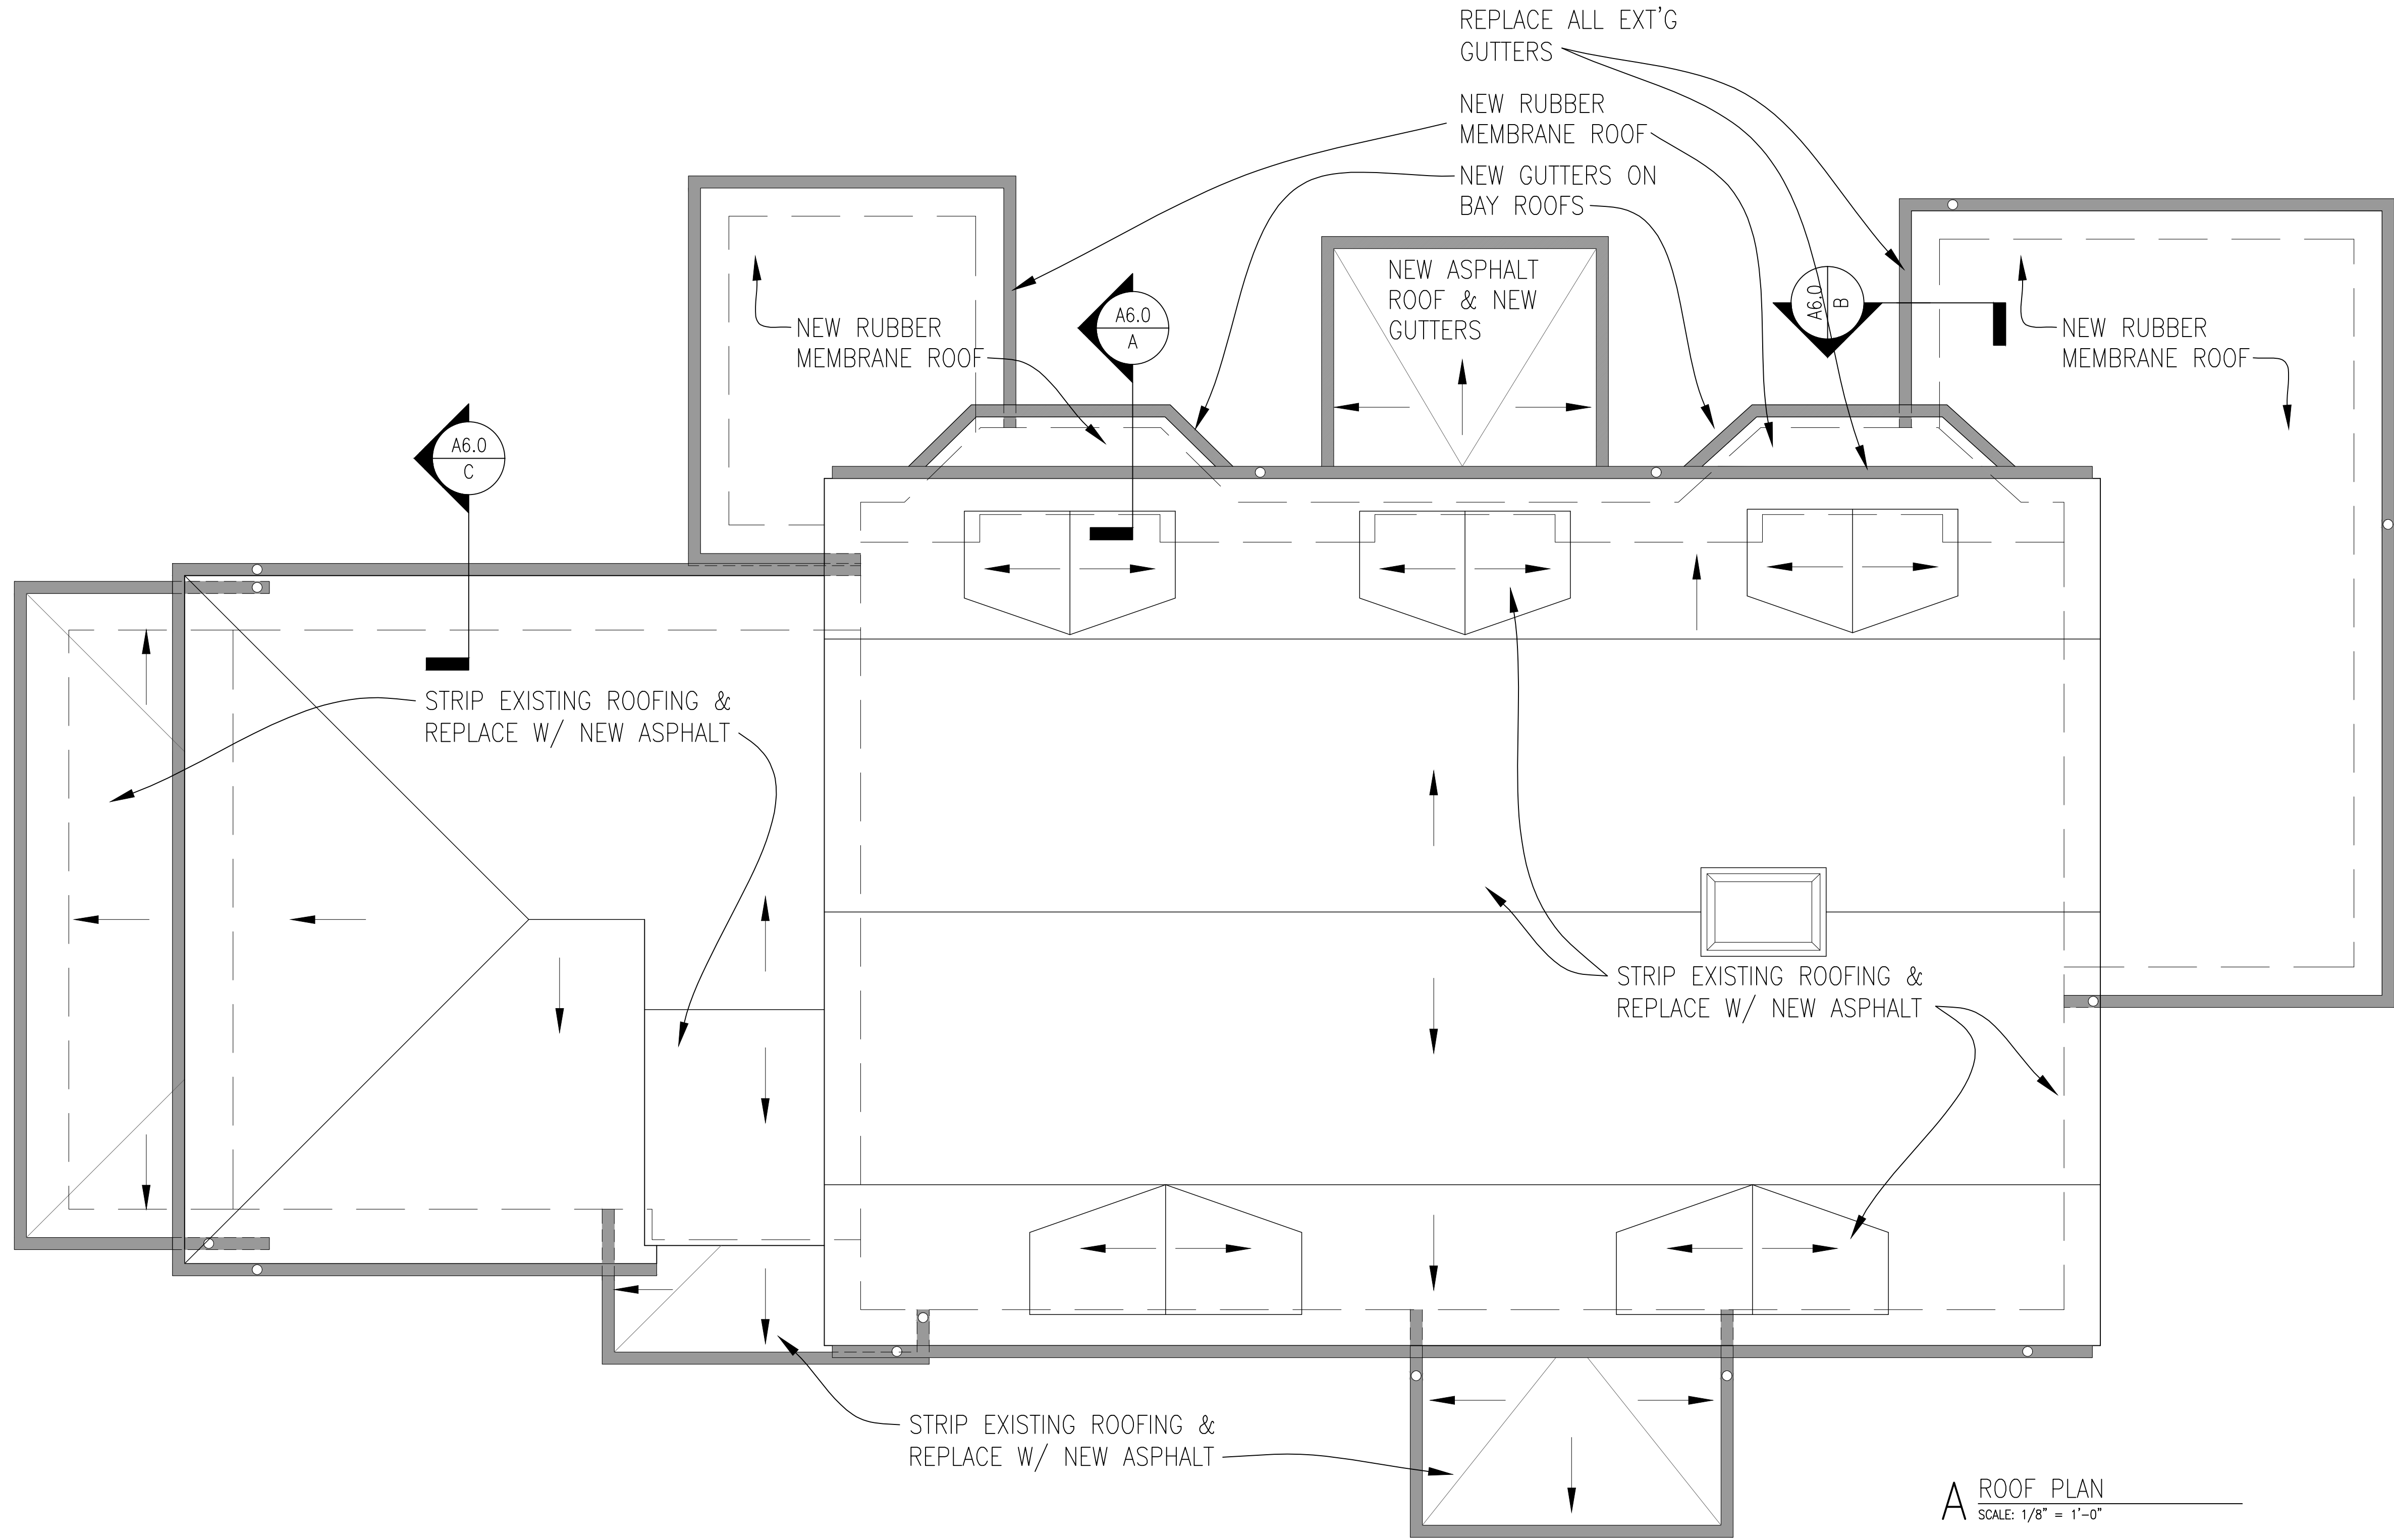

A ROOF PLAN  
SCALE: 1/8" = 1'-0"

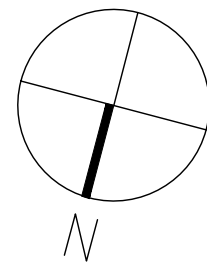

PERMIT SET, NOT FOR CONSTRUCTION

|                       |  |                    |          |        |          |         |  |
|-----------------------|--|--------------------|----------|--------|----------|---------|--|
| A2.4                  |  | MILTON ACADEMY, MA |          |        |          |         |  |
| EXISTING<br>ROOF PLAN |  | TITLE              | DATE     | ISSUE  | DRAWN    | CHECKED |  |
|                       |  | JOB NUMBER         | 06.10.20 | REVIEW | LWB, DFO | JBT     |  |
|                       |  |                    | 06.12.20 | REVIEW | LWB, DFO | JBT     |  |
|                       |  |                    | 06.16.20 | PERMIT | LWB, DFO | JBT     |  |
| SCALE                 |  |                    |          |        |          |         |  |
| 1/4" = 1'-0"          |  |                    |          |        |          |         |  |

FAULKNER  
MILTON ACADEMY, MA



AR&T ARCHITECTS  
262 Washington Street 2nd Floor Boston, MA 02108  
617-451-5740 ARTarchitects.com

A2.4






PERMIT SET, NOT FOR CONSTRUCTION

|            |  |                       |  |          |  |        |          |         |   |  |
|------------|--|-----------------------|--|----------|--|--------|----------|---------|---|--|
| A3.1       |  | PROPOSED ELEVATIONS   |  | DATE     |  | ISSUE  | DRAWN    | CHECKED | ART&T ARCHITECTS<br>262 Washington Street 2nd Floor Boston, MA 02108<br>617-451-5740 ARTarchitects.com |  |
| JOB NUMBER |  | SCALE<br>1/4" = 1'-0" |  | 06.02.20 |  | REVIEW | LWB, DFO | JBT     | REGISTERED PROFESSIONAL ARCHITECT<br>No. 88816<br>COMMONWEALTH OF MASSACHUSETTS                        |  |
|            |  |                       |  | 06.12.20 |  | REVIEW | LWB, DFO | JBT     |   |  |
|            |  |                       |  | 06.16.20 |  | PERMIT | LWB, DFO | JBT     |   |  |



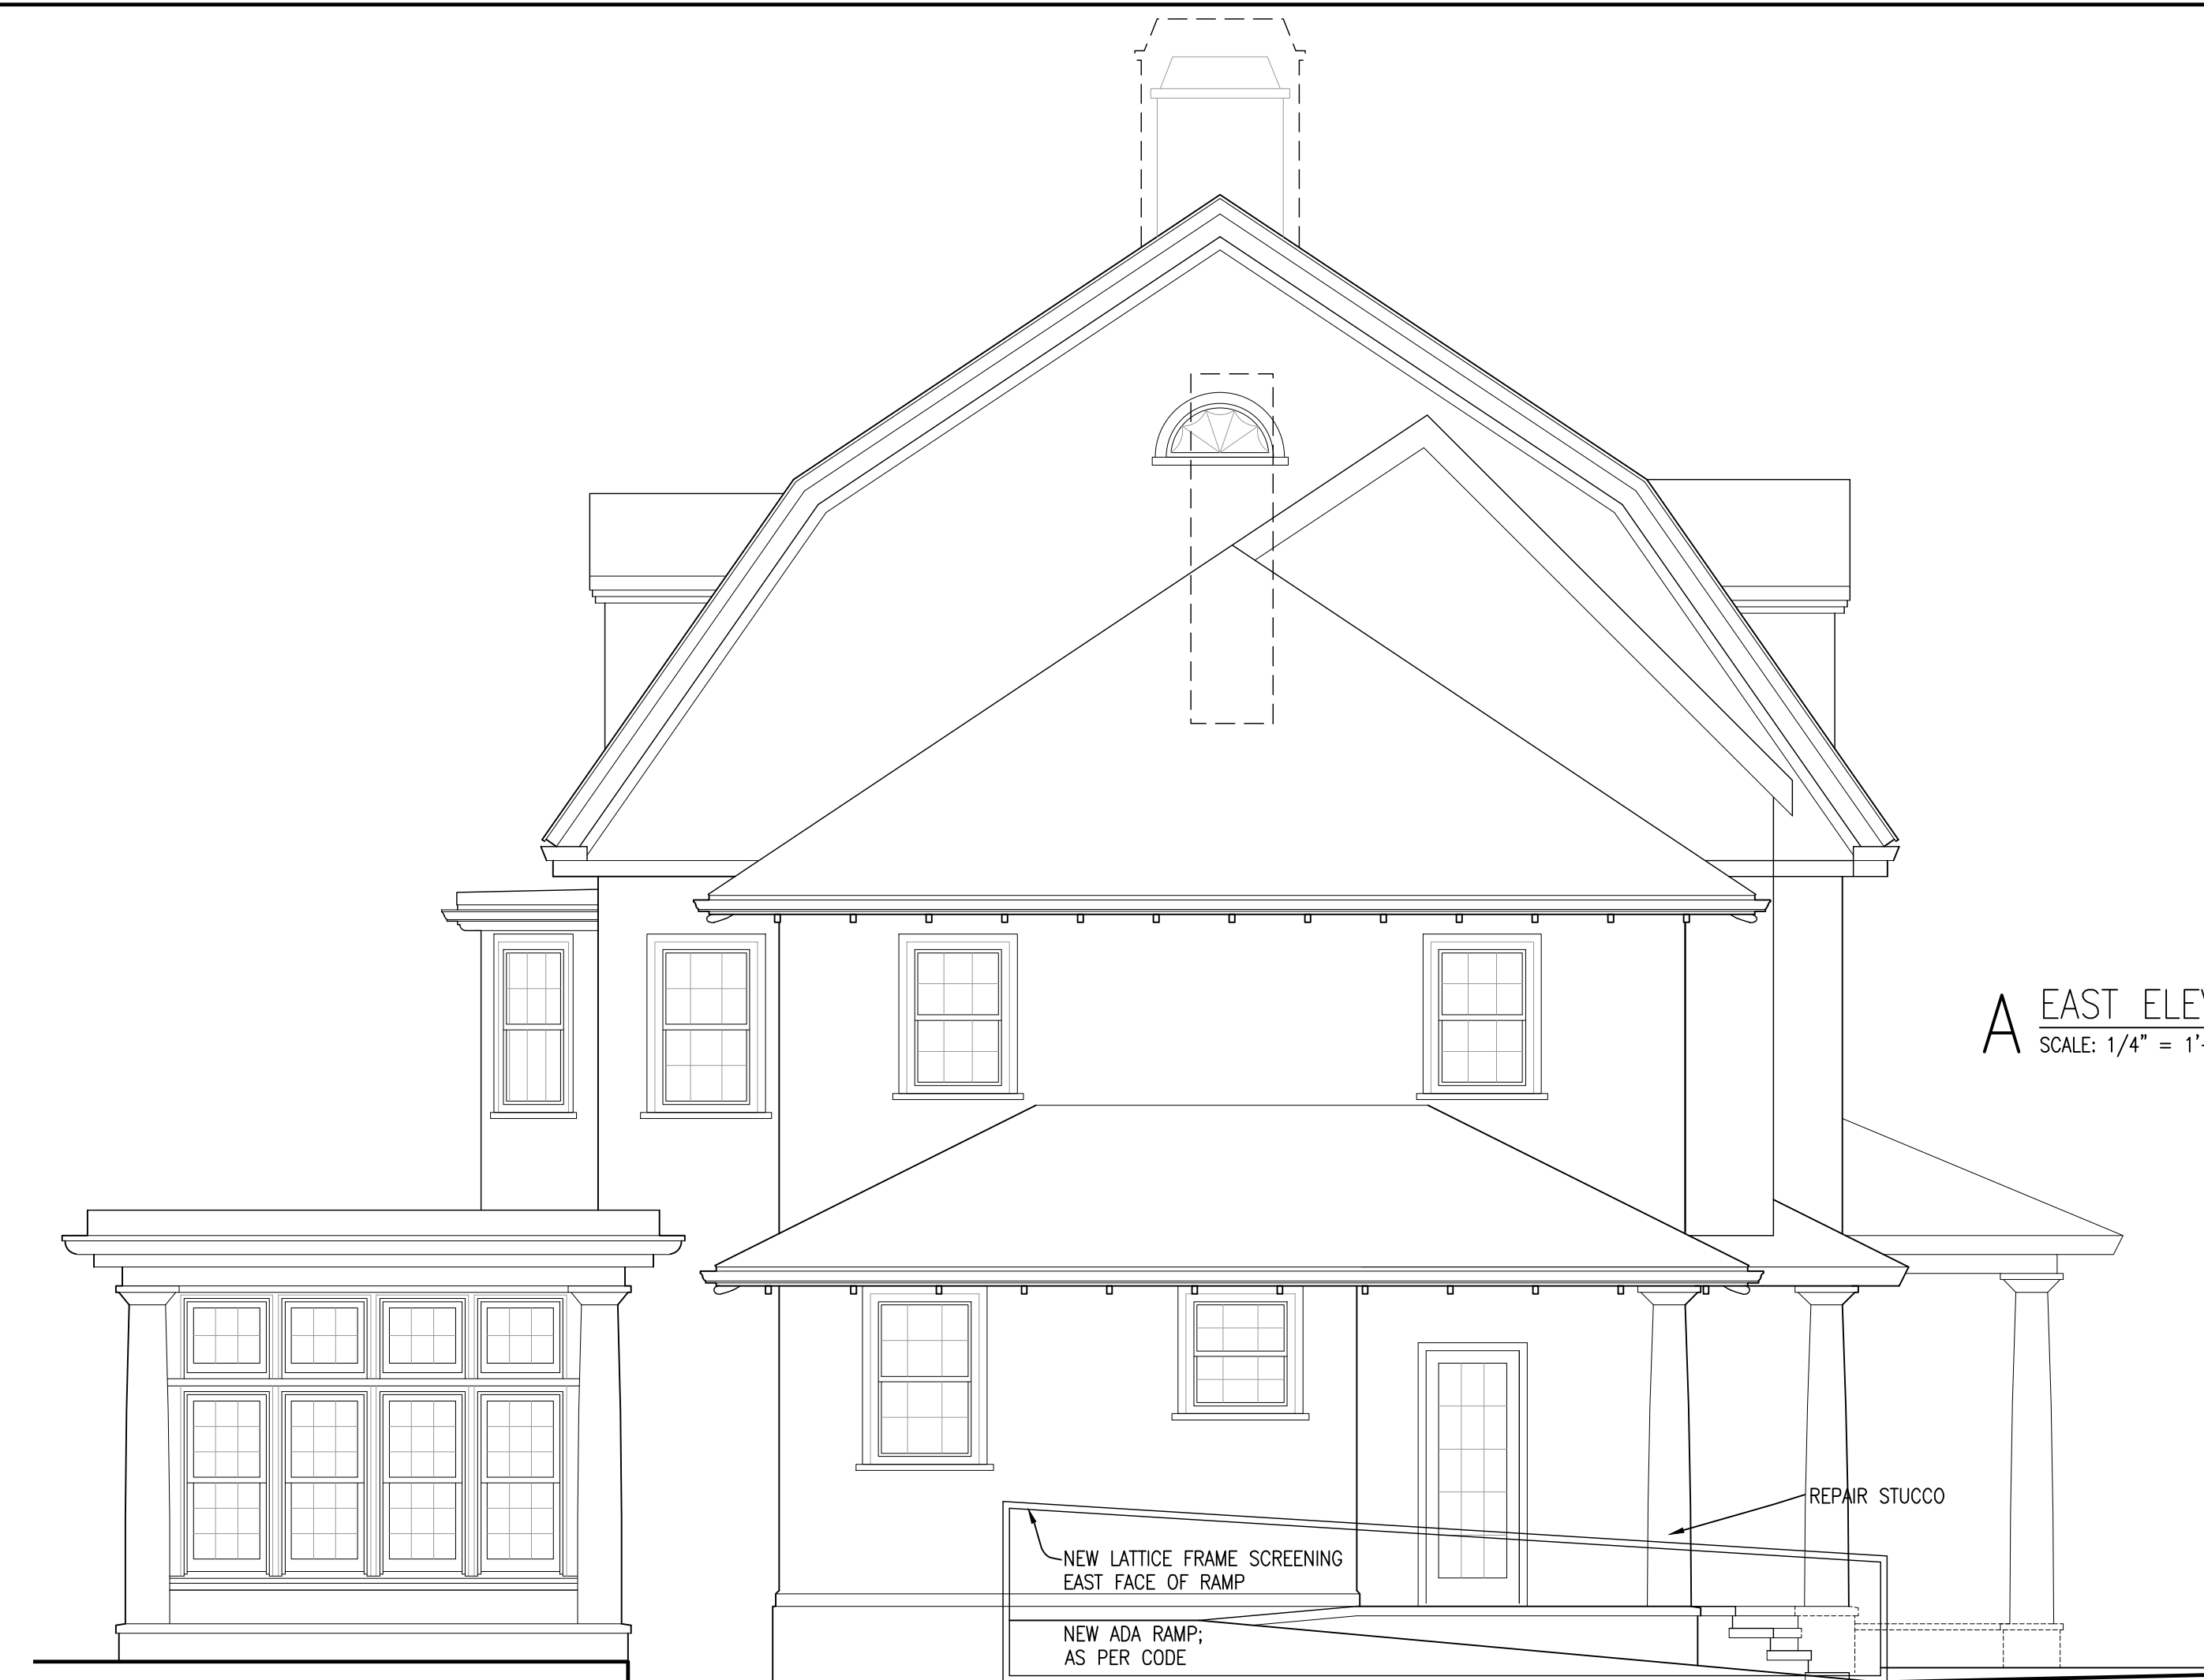

PERMIT SET, NOT FOR CONSTRUCTION

AR&T ARCHITECTS  
262 Washington Street 2nd Floor Boston, MA 02108  
617-451-5740 ARTarchitects.com




FAULKNER  
MILTON ACADEMY, MA

| TITLE                  |  | DATE       | ISSUE  | DRAWN    | CHECKED |
|------------------------|--|------------|--------|----------|---------|
| PROPOSED<br>ELEVATIONS |  | 06.10.20   | REVIEW | LWB, DFO | JBT     |
|                        |  | 06.12.20   | REVIEW | LWB, DFO | JBT     |
|                        |  | 06.16.20   | PERMIT | LWB, DFO | JBT     |
|                        |  |            |        |          |         |
| JOB NUMBER             |  | SCALE      |        |          |         |
|                        |  | 1" = 4' 0" |        |          |         |

## A3.2



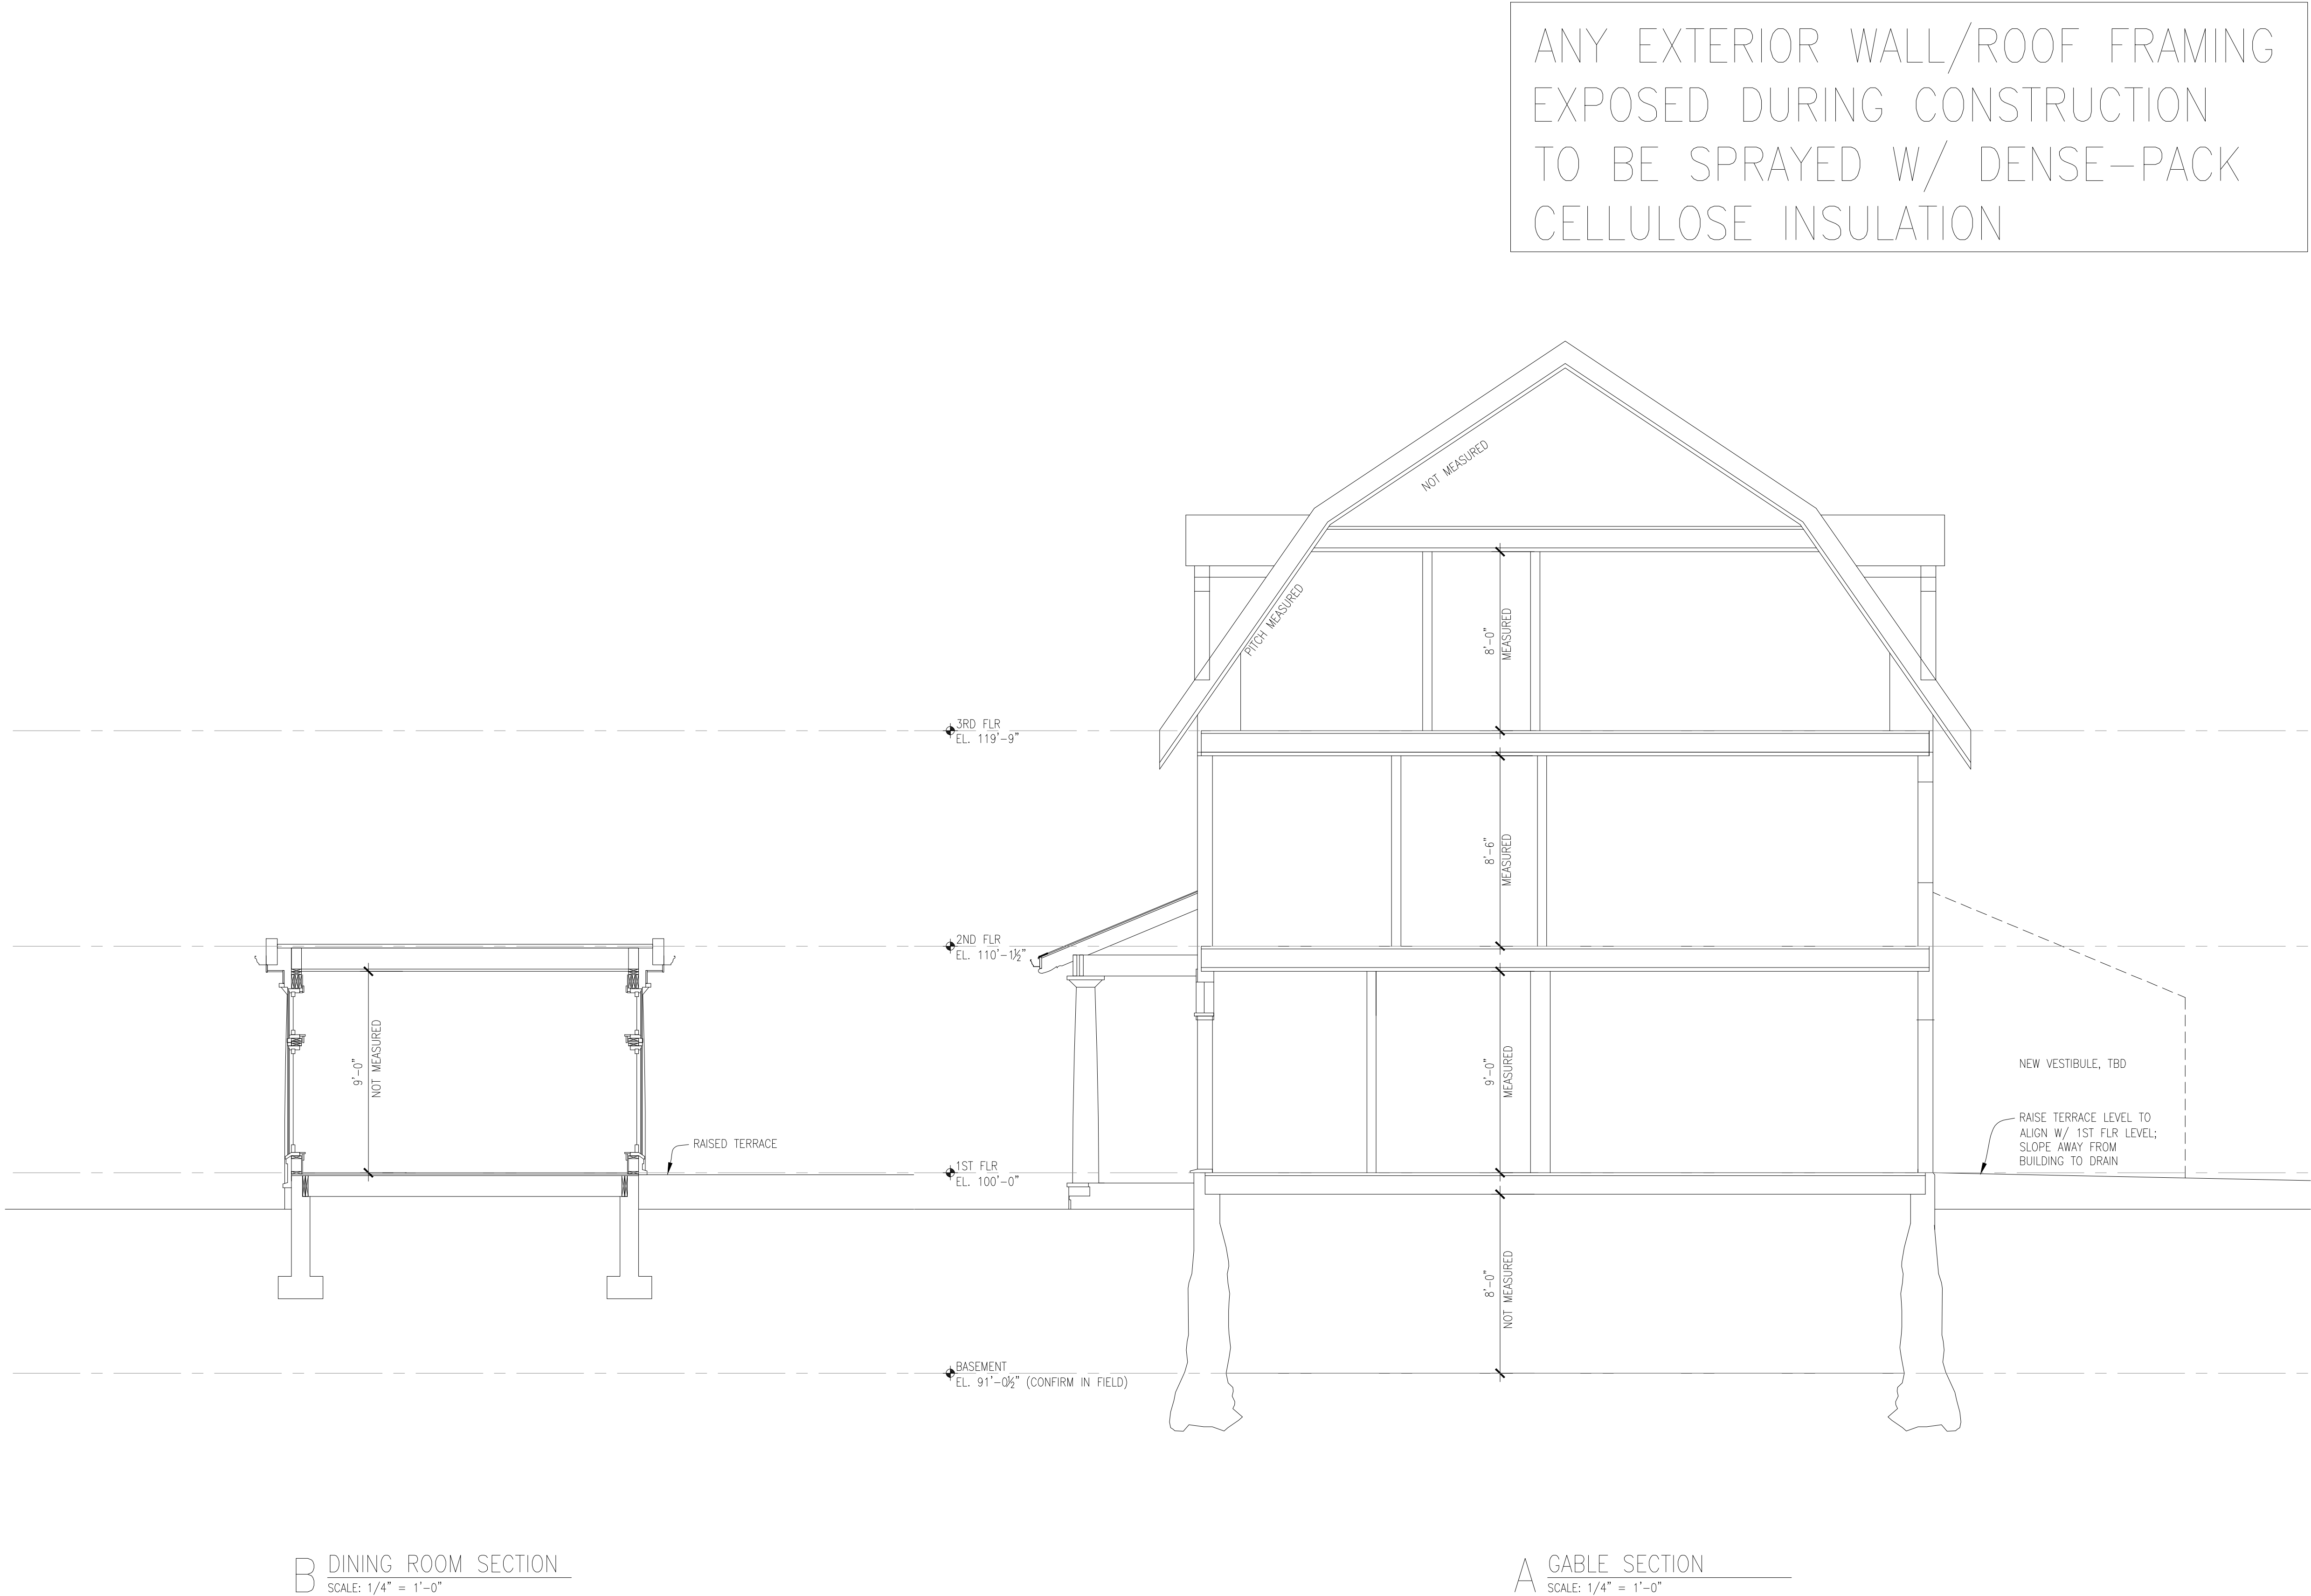

PERMIT SET, NOT FOR CONSTRUCTION

A4.1

| TITLE             | DATE     | ISSUE  | DRAWN    | CHECKED |
|-------------------|----------|--------|----------|---------|
| PROPOSED SECTIONS | 06.10.20 | REVIEW | LWB, DFO | JBT     |
|                   | 06.16.20 | PERMIT | LWB, DFO | JBT     |
| JOB NUMBER        |          |        |          |         |
| SCALE             |          |        |          |         |
|                   |          |        |          |         |


FAULKNER  
MILTON ACADEMY, MA

AR&T ARCHITECTS

262 Washington Street 2nd Floor Boston, MA 02108  
617-451-5740 ARTarchitects.com



| WINDOW SCHEDULE |              |                           |            |               |            |            |            |                    |        |        |   |
|-----------------|--------------|---------------------------|------------|---------------|------------|------------|------------|--------------------|--------|--------|---|
|                 | MANUFACTURER | TYPE                      | MODEL No.  | ROUGH OPENING |            | FRAME SIZE |            | ADDITIONAL DETAILS |        | NOTES: |   |
| TYPE            |              |                           |            | WIDTH         | HEIGHT     | WIDTH      | HEIGHT     | "U" VALUE          | EGRESS |        | GENERAL WINDOW NOTES:   |
| A               | MARVIN       | ELEVATE DOUBLE HUNG       | ELDH3248   | 2'-8 1/4"     | 4'-0 1/4"  | 2'-7 1/4"  | 3'-11 1/4" | <.28               | N/A    |        | 1) BEFORE ORDERING ANY MATERIALS OR DOING ANY WORK, THE CONTRACTOR SHALL VERIFY ALL MEASUREMENTS AT THE BUILDING AND SHALL BE RESPONSIBLE FOR THEIR CORRECTNESS. ANY DIFFERENCES WHICH MAY BE FOUND SHALL BE SUBMITTED TO THE ARCHITECT FOR DECISION BEFORE PROCEEDING WITH THE WORK. |
| B               | MARVIN       | CLAD ULTIMATE DOUBLE HUNG | UDHG2 2626 | 2'-8 1/4"     | 5'-0"      | 2'-7 1/4"  | 4'-11 1/2" | <.28               | N/A    |        | 2) SEE ELEVATIONS FOR SWING & HINGING<br>3) PROVIDE TEMPERED GLASS AS REQUIRED BY LOCAL CODES. (FOR EXAMPLE BUT NOT LIMITED TO, 18" AFF, PROXIMITY TO STAIRS & EXTERIOR DOORS)   |
| B1              | MARVIN       | CLAD ULTIMATE AWNING      | UCA3024    | 2'-7"         | 1'-11 1/8" | 2'-6"      | 1'-11 1/8" | <.28               | N/A    |        | 4) PROVIDE SHOP DRAWINGS TO ARCHITECT FOR REVIEW<br>5) SEE EXTERIOR ELEVATIONS FOR HEADER R.O.<br>6) REMOVE TEMPERED BUG; PROVIDE TEMPERED AFFIDAVIT, IF ALLOWED BY BLDG INSPECTOR.                                                                                                   |
|                 |              |                           |            |               |            |            |            |                    |        |        | WINDOW OPTIONS FOR MARVIN WINDOWS:<br>1) HARDWARE - DOUBLE-HUNG: MATCH EXISTING WINDOWS. AWNING: FOLDING HANDLE. FINISH: MATCH EXISTING.<br>2) INTERIOR FINISH - FACTORY PRIMED, PAINTED IN FIELD, COLOR TBD.                                                                         |
|                 |              |                           |            |               |            |            |            |                    |        |        | 3) GLASS - STANDARD DOUBLE PANE W/ LOW E COATING; ARGON.<br>4) MUNTINS - 3/8" SDL GRILLES W/ STAINLESS STEEL SPACERS. INTERIOR PROFILE: MATCH EXT'G EXTERIOR PROFILE: MATCH EXT'G MUNTIN PATTERN AS SHOWN ON THIS PAGE.                                                               |
|                 |              |                           |            |               |            |            |            |                    |        |        | 5) EXTERIOR CLAD COLOR TBD.<br>6) SCREENS: CHARCOAL HIGH TRANSPARENCY - DOUBLE-HUNG: SLIDING ALUMINUM FRAME<br>AWNING: FIXED WOOD FRAME   |

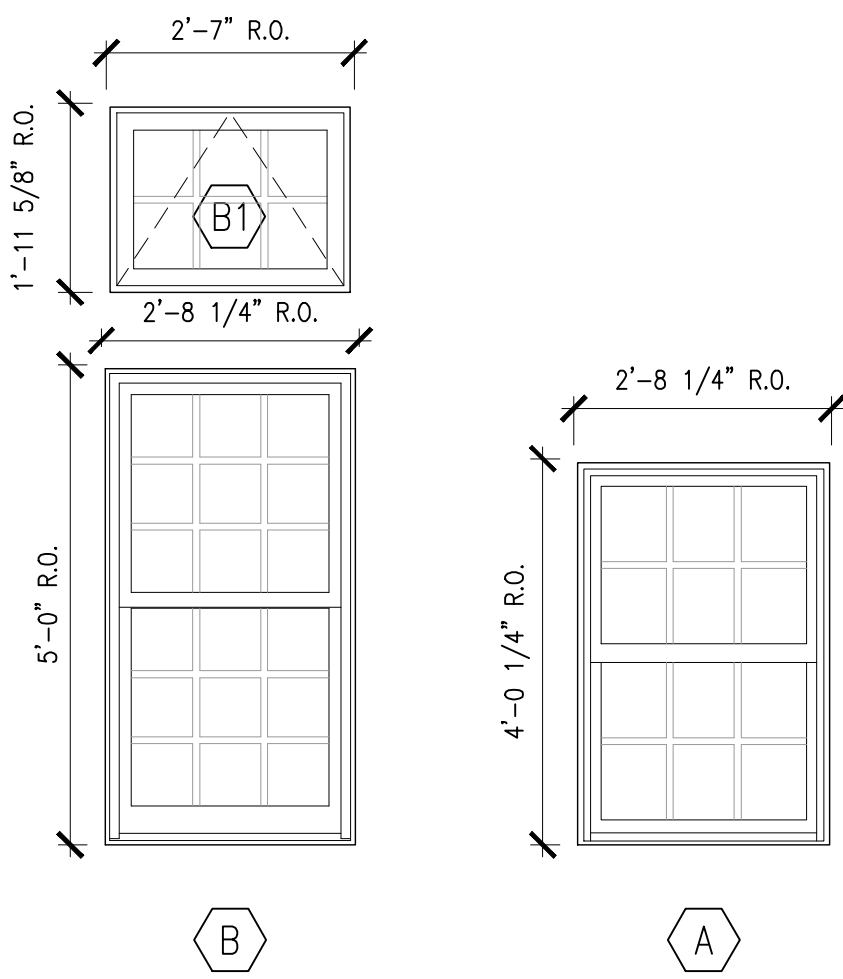

| TITLE           |              |
|-----------------|--------------|
| WINDOW SCHEDULE |              |
| JOB NUMBER      | SCALE        |
| 2016            | 1/2" = 1'-0" |




FAULKNER  
MILTON ACADEMY, MA

AR&T ARCHITECTS  
262 Washington Street 2nd Floor Boston, MA 02108  
617-451-5740 ARTarchitects.com

A5.1



| SECOND FLOOR CON'T |     |           |                   |             |               |            |           |        |           |                    |              |        |  |
|--------------------|-----|-----------|-------------------|-------------|---------------|------------|-----------|--------|-----------|--------------------|--------------|--------|--|
| MANUFACTURER       |     | MODEL No. | STYLE             | FIRE RATING | ROUGH OPENING |            | DOOR SIZE |        |           | ADDITIONAL DETAILS |              | NOTES: |  |
| No.                |     |           |                   |             | WIDTH         | HEIGHT     | WIDTH     | HEIGHT | THICKNESS | JAMB THICKNESS     | HARDWARE SET |        |  |
| 216                | TBD | TBD       | DOUBLE 1-PANEL    |             | 4'-8 1/2"     | 6'-10 1/2" | 4'-6"     | 6'-8"  |           |                    | TBD          |        |  |
| 217                |     |           | CASED OPENING     |             | 3'-2 1/2"     | 6'-10 1/2" | 3'-0"     | 6'-8"  |           |                    |              |        |  |
| 218                | TBD | TBD       | SINGLE 1-PANEL    |             | 2'-5"         | 6'-10 1/2" | 2'-2 1/2" | 6'-8"  |           |                    | TBD          |        |  |
| 219                |     |           | EXIST'G TO REMAIN | 1-HR        |               |            |           |        |           |                    |              |        |  |
| 220                | TBD | TBD       | SINGLE 1-PANEL    |             | 2'-5"         | 6'-10 1/2" | 2'-2 1/2" | 6'-8"  |           |                    | TBD          |        |  |
| 221                | TBD | TBD       | SINGLE 1-PANEL    |             | 2'-8 1/2"     | 6'-10 1/2" | 2'-6"     | 6'-8"  |           |                    | TBD          |        |  |
| 222                | TBD | TBD       | SINGLE 1-PANEL    |             | 2'-8 1/2"     | 6'-10 1/2" | 2'-6"     | 6'-8"  |           |                    | TBD          |        |  |
| 223                |     |           | EXIST'G TO REMAIN | 1-HR        |               |            |           |        |           |                    |              |        |  |
| 224                | TBD | TBD       | SINGLE 1-PANEL    | 1-HR        | 2'-8 1/2"     | 6'-10 1/2" | 2'-6"     | 6'-8"  |           |                    | TBD          |        |  |
| 225                | TBD | TBD       | SINGLE 1-PANEL    |             | 4'-2 1/2"     | 6'-10 1/2" | 4'-0"     | 6'-8"  |           |                    | TBD          |        |  |
| 226                |     |           | EXIST'G TO REMAIN | 1-HR        |               |            |           |        |           |                    |              |        |  |
| 227                | TBD | TBD       | SINGLE 1-PANEL    |             | 2'-8 1/2"     | 6'-10 1/2" | 2'-6"     | 6'-8"  |           |                    | TBD          |        |  |
| 228                | TBD | TBD       | SINGLE 1-PANEL    |             | 2'-8 1/2"     | 6'-10 1/2" | 2'-6"     | 6'-8"  |           |                    | TBD          |        |  |
| 229                |     |           | EXIST'G TO REMAIN | 1-HR        |               |            |           |        |           |                    |              |        |  |
| 230                | TBD | TBD       | SINGLE 1-PANEL    |             | 2'-8 1/2"     | 6'-10 1/2" | 2'-6"     | 6'-8"  |           |                    | TBD          |        |  |
| 231                | TBD | TBD       | SINGLE 1-PANEL    |             | 2'-8 1/2"     | 6'-10 1/2" | 2'-6"     | 6'-8"  |           |                    | TBD          |        |  |
| THIRD FLOOR        |     |           |                   |             |               |            |           |        |           |                    |              |        |  |
| 301                |     |           | EXIST'G TO REMAIN | 1-HR        |               |            |           |        |           |                    |              |        |  |
| 302                | TBD | TBD       | SINGLE 1-PANEL    |             | 2'-6 1/2"     | 6'-10 1/2" | 2'-4"     | 6'-8"  |           |                    | TBD          |        |  |
| 303                |     |           | CASED OPENING     |             | 2'-8 1/2"     | 6'-10 1/2" | 2'-6"     | 6'-8"  |           |                    |              |        |  |
| 304                | TBD | TBD       | SINGLE 1-PANEL    |             | 2'-8 1/2"     | 6'-10 1/2" | 2'-6"     | 6'-8"  |           |                    | TBD          |        |  |
| 305                | TBD | TBD       | SINGLE 1-PANEL    | 1-HR        | 3'-2 1/2"     | 6'-10 1/2" | 3'-0"     | 6'-8"  |           |                    | TBD          |        |  |
| 306                | TBD | TBD       | DOUBLE 1-PANEL    |             | 4'-10 1/2"    | 6'-10 1/2" | 4'-8"     | 6'-8"  |           |                    | TBD          |        |  |
| 307                | TBD | TBD       | SINGLE 1-PANEL    |             | 2'-6 1/2"     | 6'-10 1/2" | 2'-4"     | 6'-8"  |           |                    | TBD          |        |  |
| 308                | TBD | TBD       | SINGLE 1-PANEL    | 1-HR        | 3'-2 1/2"     | 6'-10 1/2" | 3'-0"     | 6'-8"  |           |                    | TBD          |        |  |
| 309                | TBD | TBD       | BI-FOLD 1-PANEL   |             | 3'-2 1/2"     | 6'-10 1/2" | 3'-0"     | 6'-8"  |           |                    | TBD          |        |  |
| 310                | TBD | TBD       | BI-FOLD 1-PANEL   |             | 3'-2 1/2"     | 6'-10 1/2" | 3'-0"     | 6'-8"  |           |                    | TBD          |        |  |
| 311                | TBD | TBD       | SINGLE 1-PANEL    |             | 2'-8 1/2"     | 6'-10 1/2" | 2'-6"     | 6'-8"  |           |                    | TBD          |        |  |
| 312                |     |           | EXIST'G TO REMAIN | 1-HR        |               |            |           |        |           |                    |              |        |  |
| 313                | TBD | TBD       | SINGLE 1-PANEL    |             | 2'-8 1/2"     | 6'-10 1/2" | 2'-6"     | 6'-8"  |           |                    | TBD          |        |  |
| 314                | TBD | TBD       | SINGLE 1-PANEL    |             | 2'-8 1/2"     | 6'-10 1/2" | 2'-6"     | 6'-8"  |           |                    | TBD          |        |  |
| 315                |     |           | EXIST'G TO REMAIN | 1-HR        |               |            |           |        |           |                    |              |        |  |
| 316                | TBD | TBD       | SINGLE 1-PANEL    | 1-HR        | 3'-2 1/2"     | 6'-10 1/2" | 3'-0"     | 6'-8"  |           |                    | TBD          |        |  |
| 317                |     |           | CASED OPENING     |             | 3'-0 1/2"     | 6'-10 1/2" | 2'-10"    | 6'-8"  |           |                    |              |        |  |
| 318                | TBD | TBD       | SINGLE 1-PANEL    | 1-HR        | 3'-2 1/2"     | 6'-10 1/2" | 3'-0"     | 6'-8"  |           |                    | TBD          |        |  |
| 319                |     |           | EXIST'G TO REMAIN | 1-HR        |               |            |           |        |           |                    |              |        |  |
| 320                |     |           | EXIST'G TO REMAIN |             |               |            |           |        |           |                    |              |        |  |

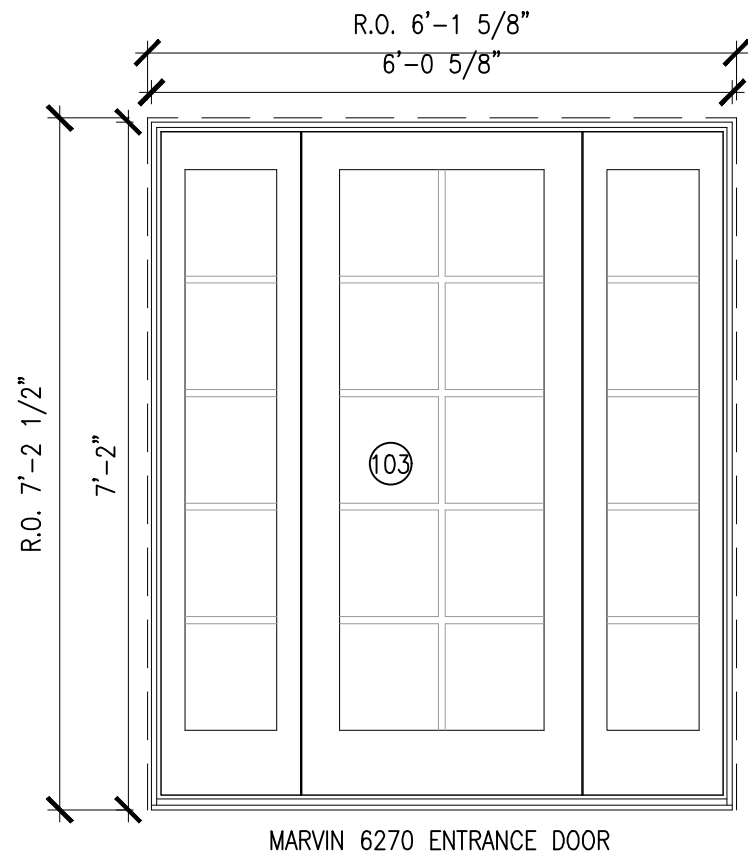

| DOOR SCHEDULE |              |           |                      |             |               |         |           |        |           |                    |              |        |   |
|---------------|--------------|-----------|----------------------|-------------|---------------|---------|-----------|--------|-----------|--------------------|--------------|--------|---|
| FIRST FLOOR   |              |           |                      |             |               |         |           |        |           |                    |              |        |   |
|               | MANUFACTURER | MODEL No. | STYLE                | FIRE RATING | ROUGH OPENING |         | DOOR SIZE |        |           | ADDITIONAL DETAILS |              | NOTES: | GENERAL DOOR NOTES:<br><br>1) BEFORE ORDERING ANY MATERIALS OR DOING ANY WORK, THE CONTRACTOR SHALL VERIFY ALL MEASUREMENTS AT THE BUILDING AND SHALL BE RESPONSIBLE FOR THEIR CORRECTNESS. ANY DIFFERENCES WHICH MAY BE FOUND SHALL BE SUBMITTED TO THE ARCHITECT FOR DECISION BEFORE PROCEEDING WITH THE WORK.<br><br>2) SEE PLANS FOR HANDING.<br><br>3) SEE ELEVATIONS FOR MUNTIN PATTERN.<br><br>4) PROVIDE TEMPERED GLASS AS REQUIRED BY LOCAL CODES.<br><br>5) PROVIDE ARCHITECT SHOP DRAWINGS FOR REVIEW.<br><br>6) ALL DOORS W/ MDF TO BE FORMALDEHYDE FREE<br><br>7) INSULATING GLASS W/ SDL FOR ALL DOORS W/ GLASS.<br><br>8) ALL NEW DOORS TO HAVE 32" CLEAR OPENINGS. ALL DOORS TO BEDROOMS TO HAVE 1-HR FIRE RATING AS REQUIRED BY CODE |
| No.           |              |           |                      |             | WIDTH         | HEIGHT  | WIDTH     | HEIGHT | THICKNESS | JAMB THICKNESS     | HARDWARE SET |        |   |
| 101           | MARVIN       | TBD       | GLAZED EXTERIOR DOOR |             | 3'-2½"        | 6'-10½" | 3'-0"     | 6'-8"  |           |                    | TBD          |        |   |
| 102           | MARVIN       | TBD       | GLAZED EXTERIOR DOOR |             | 3'-2½"        | 6'-10½" | 3'-0"     | 6'-8"  |           |                    | TBD          |        |   |
| 103           | MARVIN       | 6270      | GLAZED EXTERIOR DOOR |             | 6'-1½"        | 7'-2½"  | 6'-0½"    | 7'-2"  |           |                    | TBD          |        |   |
| 104           | TBD          | TBD       | GLAZED EXTERIOR DOOR |             | 3'-8½"        | 6'-10½" | 3'-6"     | 6'-8"  |           |                    | TBD          |        |   |
| 105           | TBD          | TBD       | GLAZED EXTERIOR DOOR |             | 3'-8½"        | 6'-10½" | 3'-6"     | 6'-8"  |           |                    | TBD          |        |   |
| 106           |              |           | EXIST'G TO REMAIN    |             |               |         |           |        |           |                    |              |        |   |
| 107           |              |           | EXIST'G TO REMAIN    |             |               |         |           |        |           |                    |              |        |   |
| 108           |              |           | EXIST'G TO REMAIN    |             |               |         |           |        |           |                    |              |        |   |
| 109           | TBD          | TBD       | SINGLE 1-PANEL       |             | 2'-8½"        | 6'-10½" | 2'-6"     | 6'-8"  |           |                    | TBD          |        |   |
| 110           | TBD          | TBD       | SINGLE 1-PANEL       |             | 2'-8½"        | 6'-10½" | 2'-4"     | 6'-8"  |           |                    | TBD          |        |   |
| 111           |              |           | CASED OPENING        |             | 3'-2½"        | 6'-10½" | 3'-0"     | 6'-8"  |           |                    |              |        |   |
| 112           | TBD          | TBD       | SINGLE 1-PANEL       |             | 3'-2½"        | 6'-10½" | 3'-0"     | 6'-8"  |           |                    | TBD          |        |   |
| 113           |              |           | CASED OPENING        |             | 3'-2½"        | 6'-10½" | 3'-0"     | 6'-8"  |           |                    |              |        |   |
| 114           |              |           | CASED OPENING        |             | 3'-2½"        | 6'-10½" | 3'-0"     | 6'-8"  |           |                    |              |        |   |
| 115           | TBD          | TBD       | SINGLE 1-PANEL       |             | 3'-2½"        | 6'-10½" | 3'-0"     | 6'-8"  |           |                    | TBD          |        |   |
| 116           | TBD          | TBD       | SINGLE 1-PANEL       |             | 3'-2½"        | 6'-10½" | 3'-0"     | 6'-8"  |           |                    | TBD          |        |   |
| 117           | TBD          | TBD       | SINGLE 1-PANEL       |             | 3'-2½"        | 6'-10½" | 3'-0"     | 6'-8"  |           |                    | TBD          |        |   |
| 118           |              |           | EXIST'G TO REMAIN    |             |               |         |           |        |           |                    |              |        |   |
| 119           |              |           | CASED OPENING        |             | 3'-4½"        | 6'-10½" | 3'-2"     | 6'-8"  |           |                    |              |        |   |
| 120           | TBD          | TBD       | SINGLE 1-PANEL       |             | 3'-2½"        | 6'-10½" | 3'-0"     | 6'-8"  |           |                    | TBD          |        |   |
| 121           | TBD          | TBD       | SINGLE 1-PANEL       |             | 3'-2½"        | 6'-10½" | 3'-0"     | 6'-8"  |           |                    | TBD          |        |   |
| 122           |              |           | CASED OPENING        |             | 3'-2½"        | 6'-10½" | 3'-0"     | 6'-8"  |           |                    |              |        |   |
| 123           | TBD          | TBD       | SINGLE 1-PANEL       |             | 3'-2½"        | 6'-10½" | 3'-0"     | 6'-8"  |           |                    | TBD          |        |   |
| 124           | TBD          | TBD       | SINGLE 1-PANEL       |             | 3'-2½"        | 6'-10½" | 3'-0"     | 6'-8"  |           |                    | TBD          |        |   |
| 125           |              |           | EXIST'G TO REMAIN    |             |               |         |           |        |           |                    |              |        |   |
| 126           |              |           | EXIST'G TO REMAIN    |             |               |         |           |        |           |                    |              |        |   |
| 127           |              |           | EXIST'G TO REMAIN    |             |               |         |           |        |           |                    |              |        |   |
| 128           | TBD          | TBD       | SINGLE 1-PANEL       |             | 3'-2½"        | 6'-10½" | 3'-0"     | 6'-8"  |           |                    | TBD          |        |   |
| 129           |              |           | EXIST'G TO REMAIN    |             |               |         |           |        |           |                    |              |        |   |
| 130           | TBD          | TBD       | SINGLE 1-PANEL       |             | 3'-2½"        | 6'-10½" | 3'-0"     | 6'-8"  |           |                    | TBD          |        |   |
| 131           | TBD          | TBD       | SINGLE 1-PANEL       |             | 1'-10½"       | 6'-10½" | 1'-8"     | 6'-8"  |           |                    | TBD          |        |   |
| 132           | TBD          | TBD       | SINGLE 1-PANEL       | 1-HR        | 3'-2½"        | 6'-10½" | 3'-0"     | 6'-8"  |           |                    | TBD          |        |   |
| 133           | TBD          | TBD       | SINGLE 1-PANEL       |             | 1'-10½"       | 6'-10½" | 1'-8"     | 6'-8"  |           |                    | TBD          |        |   |
| 134           |              |           | EXIST'G TO REMAIN    |             |               |         |           |        |           |                    |              |        |   |
| 135           | TBD          | TBD       | SINGLE 1-PANEL       |             | 3'-2½"        | 6'-10½" | 3'-0"     | 6'-8"  |           |                    | TBD          |        |   |
| 136           | TBD          | TBD       | SINGLE 1-PANEL       | 1-HR        | 3'-2½"        | 6'-10½" | 3'-0"     | 6'-8"  |           |                    | TBD          |        |   |
| SECOND FLOOR  |              |           |                      |             |               |         |           |        |           |                    |              |        |   |
|               | MANUFACTURER | MODEL No. | STYLE                | FIRE RATING | ROUGH OPENING |         | DOOR SIZE |        |           | ADDITIONAL DETAILS |              | NOTES: |   |
| No.           |              |           |                      |             | WIDTH         | HEIGHT  | WIDTH     | HEIGHT | THICKNESS | JAMB THICKNESS     | HARDWARE SET |        |   |
| 201           | TBD          | TBD       | SINGLE 1-PANEL       | 1-HR        | 3'-2½"        | 6'-10½" | 3'-0"     | 6'-8"  |           |                    | TBD          |        |   |
| 202           | TBD          | TBD       | SINGLE 1-PANEL       | 1-HR        | 3'-0½"        | 6'-10½" | 2'-10"    | 6'-8"  |           |                    | TBD          |        |   |
| 203           | TBD          | TBD       | SINGLE 1-PANEL       |             | 2'-8½"        | 6'-10½" | 2'-6"     | 6'-8"  |           |                    | TBD          |        |   |
| 204           | TBD          | TBD       | SINGLE 1-PANEL       |             | 1'-10½"       | 6'-10½" | 1'-8"     | 6'-8"  |           |                    | TBD          |        |   |
| 205           | TBD          | TBD       | SINGLE 1-PANEL       | 1-HR        | 3'-0½"        | 6'-10½" | 2'-10"    | 6'-8"  |           |                    | TBD          |        |   |
| 206           | TBD          | TBD       | SINGLE 1-PANEL       |             | 2'-8½"        | 6'-10½" | 2'-6"     | 6'-8"  |           |                    | TBD          |        |   |
| 207           | TBD          | TBD       | SINGLE 1-PANEL       |             | 2'-8½"        | 6'-10½" | 2'-6"     | 6'-8"  |           |                    | TBD          |        |   |
| 208           |              |           | EXIST'G TO REMAIN    | 1-HR        |               |         |           |        |           |                    |              |        |   |
| 209           | TBD          | TBD       | SINGLE 1-PANEL       |             | 2'-8½"        | 6'-10½" | 2'-6"     | 6'-8"  |           |                    | TBD          |        |   |
| 210           |              |           | EXIST'G TO REMAIN    |             |               |         |           |        |           |                    |              |        |   |
| 211           | TBD          | TBD       | SINGLE 1-PANEL       | 1-HR        | 3'-2½"        | 6'-10½" | 3'-0"     | 6'-8"  |           |                    | TBD          |        |   |
| 212           | TBD          | TBD       | SINGLE 1-PANEL       | 1-HR        | 3'-2½"        | 6'-10½" | 3'-0"     | 6'-8"  |           |                    | TBD          |        |   |
| 213           | TBD          | TBD       | SINGLE 1-PANEL       | 1-HR        | 3'-2½"        | 6'-10½" | 3'-0"     | 6'-8"  |           |                    | TBD          |        |   |
| 214           | TBD          | TBD       | SINGLE 1-PANEL       | 1-HR        | 3'-2½"        | 6'-10½" | 3'-0"     | 6'-8"  |           |                    | TBD          |        |   |
| 215           | TBD          | TBD       | SINGLE 1-PANEL       |             | 2'-8½"        | 6'-10½" | 2'-6"     | 6'-8"  |           |                    | TBD          |        |   |

AR&T ARCHITECTS

202 Washington Street 2nd Floor Boston, MA 02108  
617-451-5740 ARTarchitects.com

Seal of the Commonwealth of Massachusetts  
No. 8816  
COMMONWEALTH OF MASSACHUSETTS  
OFFICE OF THE REGISTERED PROFESSIONAL ARCHITECTS


FAULKNER  
MILTON ACADEMY, MA

| TITLE         | DATE     | ISSUE  | DRAWN | CHECKED | JOB NUMBER | SCALE        |
|---------------|----------|--------|-------|---------|------------|--------------|
|               |          |        |       |         |            |              |
| DOOR SCHEDULE | 08.16.20 | PERMIT | EHJ   | JBT     | 2016       | 1/2" = 1'-0" |

A5.2



| ELECTRICAL SYMBOL KEY   |                         |        |                                                                             |        |                                                 |
|---|-------------------------|--------|-----------------------------------------------------------------------------|--------|-------------------------------------------------|
| SYMBOL   | SWITCHES                | SYMBOL | OUTLETS                                                                     | SYMBOL | LIGHT FIXTURES                                  |
|   | SWITCH                  |        | DUPLEX RECEPTACLE OUTLET                                                    |        | CEILING FIXTURE (SURFACE)                       |
|   | THREE WAY SWITCH        |        | DUPLEX RECEPTACLE OUTLET WATERPROOF                                         |        | CEILING FIXTURE (RECESSED)                      |
|   | FOUR WAY SWITCH         |        | DUPLEX RECEPTACLE OUTLET W/ GROUND FAULT INTERCEPT CIRCUIT                  |        | CEILING FIXTURE (RECESSED WALL WASHER)          |
|   | SWITCH W/DIMMER         |        | HORIZONTALLY MOUNTED OUTLET IN BASEBOARD                                    |        | WALL SCONCE                                     |
|   | WATERPROOF SWITCH       |        | QUADRUPEX RECEPTACLE OUTLET                                                 |        | UNDERCABINET LIGHTING (NUMBER REFERS TO LENGTH) |
|   | JAMB ACTIVATED SWITCH   |        | DUPLEX RECEPTACLE OUTLET FULL SWITCHED                                      |        | FLUORESCENT FIXTURE (NUMBER REFERS TO LENGTH)   |
|   | LIGHTED SWITCH          |        | DUPLEX RECEPTACLE OUTLET HALF SWITCHED                                      |        | LED OR LOW VOLTAGE TRANSFORMER                  |
|   |                         |        | DUPLEX SPECIAL PURPOSE RECEPTACLE OUTLET                                    |        | CEILING MOUNTED TRACK LIGHT                     |
| SYMBOL   | PANELS                  |        | RECESSED PICTURE LIGHT OUTLET                                               | SYMBOL | DETECTORS/ALARMS/CONTROLS                       |
|   | ELECTRICAL PANEL        |        | DUPLEX FLOOR OUTLET                                                         |        | SMOKE DETECTOR                                  |
|   | ELECTRICAL SUB PANEL    |        | QUADRUPEX FLOOR OUTLET                                                      |        | CARBON MONOXIDE DETECTOR (WALL MOUNTED)         |
|   | TELEPHONE PANEL         |        | TELEPHONE OUTLET, CAT-5 WIRE W/RJ11 PORT                                    |        | HEAT DETECTOR                                   |
|   | DATA PANEL              |        | DATA OUTLET, CAT-6 WIRE W/RJ45 PORT                                         |        | LOW TEMP DETECTOR                               |
|   | CABLE MODEM             |        | COMBO PHONE & DATA OUTLETS, CAT-5 WIRE W/RJ11 PORT & CAT-6 WIRE W/RJ45 PORT |        | THERMOSTAT                                      |
|   | 4-PORT NETWORK ROUTER   |        | COMBINATION FLOOR PHONE & DATA OUTLET                                       |        | HUMIDISTAT                                      |
|   | WIRELESS NETWORK ROUTER |        | COAXIAL CABLE JACK FOR TELEVISION, OR COMPUTER, OR BOTH TV & COMPUTER       |        | HEAT RECOVERY VENTILATION CONTROLS              |
|   |                         |        | COMBINATION COAXIAL CABLE JACK FOR BOTH TELEVISION & COMPUTER               |        | ALARM KEYPAD                                    |
| SYMBOL   | FIRE ALARM SYSTEMS      |        | INFRA-RED/REMOTE EYE WIRE                                                   |        | ALARM MOTION DETECTOR                           |
|   | FIRE EXTINGUISHER       |        | CEILING SPEAKERS (RECESSED)                                                 |        | ALARM DOOR CONTACT                              |
|   | SPRINKLER               |        | SPEAKER JACK (WALL MOUNTED)                                                 |        | ALARM SIREN                                     |
|   | FIRE ALARM HORN/STROBE  |        | EXTERIOR SPEAKER JACK (WALL MOUNTED)                                        |        | ALARM WATER                                     |
|   | FIRE PULL STATION       |        | AUDIO VOLUME CONTROL                                                        |        |                                                 |
|   | EXIT SIGN               |        | DOOR BELL                                                                   |        |                                                 |
|   | EMERGENCY LIGHTING      |        | DOOR CHIME                                                                  |        |                                                 |
| NOTES:<br>1. PROVIDE HOMERUNS TO ALL PHONE/DATA/TV CABLES<br>2. REVIEW ELECTRICAL DEVICE TYPE AND COLOR WITH ARCHITECT BEFORE INSTALLATION OF FINISHED ELECTRICAL WORK<br>3. REVIEW LIGHTING FIXTURE SPECIFICATIONS FOR BOX TYPE & LOCATION<br>4. REVIEW INTERIOR ELEVATIONS FOR LOCATIONS OF ALL EXPOSED ELECTRICAL WORK<br>5. PROVIDE OUTSHEETS OF SPECIAL ELECTRICAL EQUIP.: T-STATS, HRV CONTROLS, OUTLETS, DETECTORS, & CONTRACTOR SUPPLIED LIGHTING<br>6. REVIEW TRANSFORMER LOCATIONS FOR LOW VOLTAGE AND LED LIGHTING<br>7. REMOVE ALL EXPOSED CONDUIT ON EXTERIOR; REROUTE TO INTERIOR<br>8. LANDSCAPE LIGHTING TO BE COORDINATED WITH THE LANDSCAPE ARCHITECT |                         |        |                                                                             |        |                                                 |

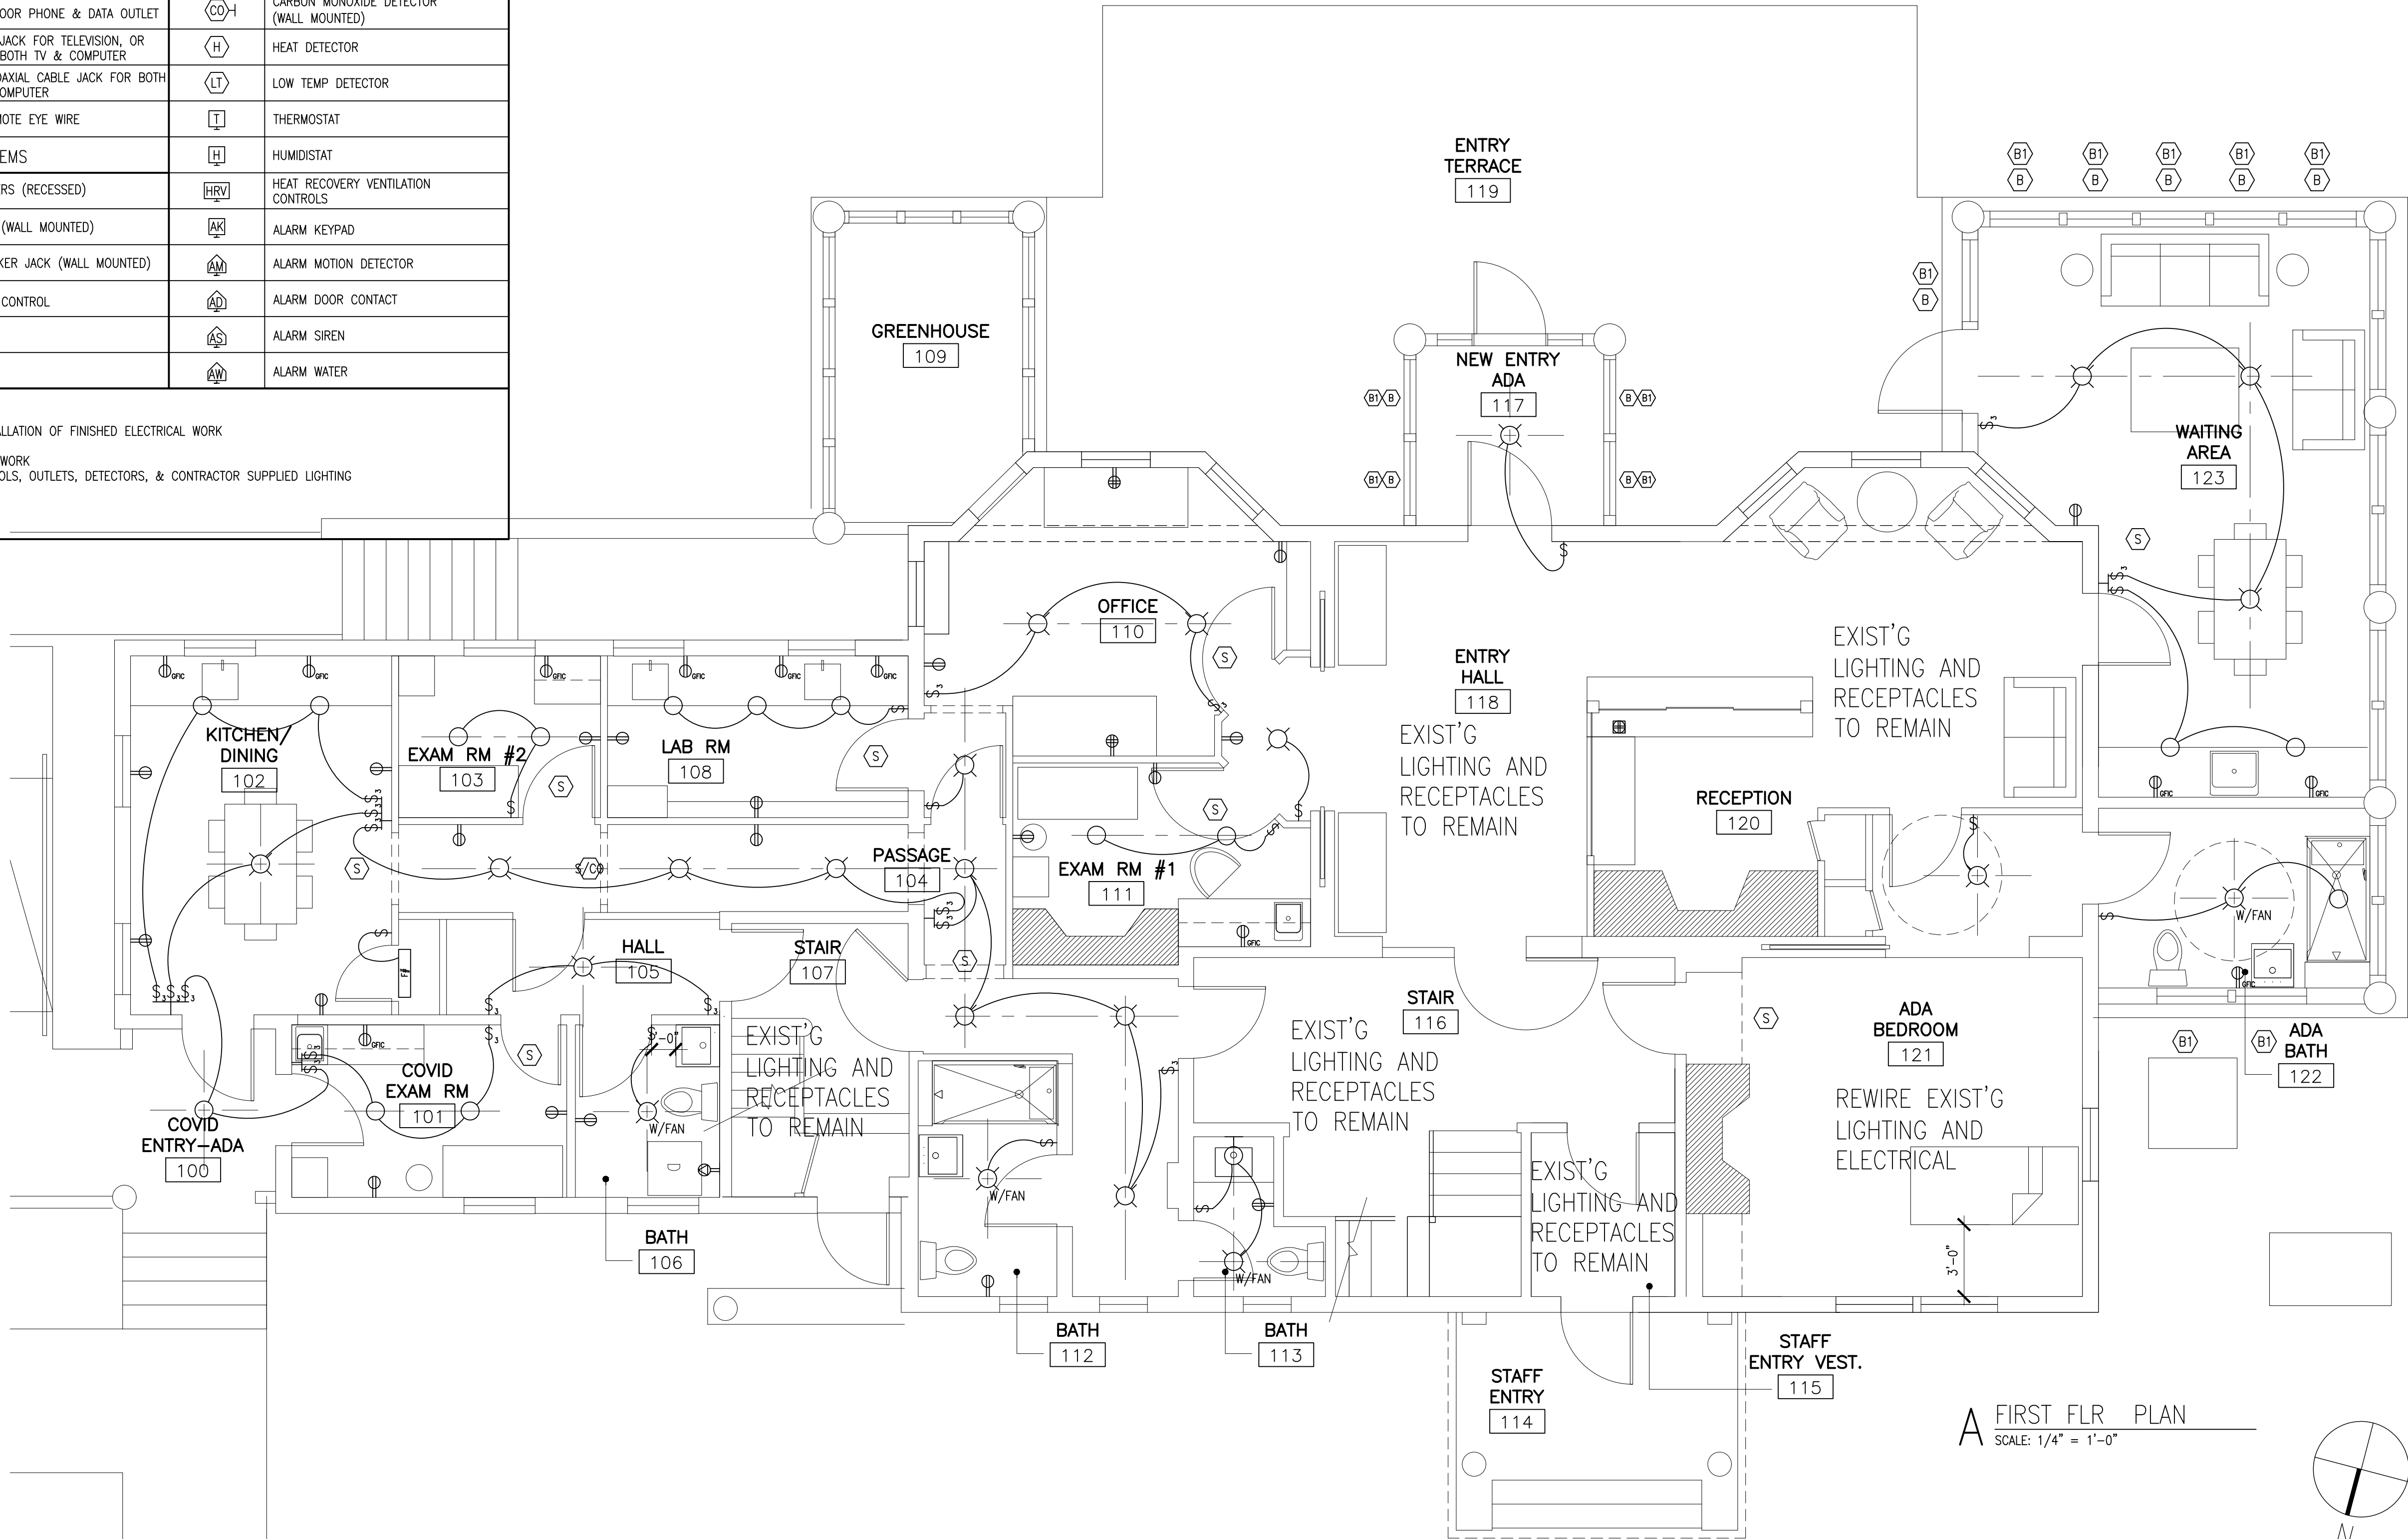


































A FIRST FLR PLAN  
SCALE: 1/4" = 1'-0"

PERMIT SET, NOT FOR CONSTRUCTION


| AR&T ARCHITECTS<br>262 Washington Street 2nd Floor Boston, MA 02108<br>617-451-5740 ARTarchitects.com |          |   |               |         |      |       |       |         |                                    |          |        |               |     |            |      |       |              |  |
|---|----------|---|---------------|---------|------|-------|-------|---------|------------------------------------|----------|--------|---------------|-----|------------|------|-------|--------------|--|
| FAULKNER<br>MILTON ACADEMY, MA                                                                        |          | <table><tr><th>TITLE</th><th>DATE</th><th>ISSUE</th><th>DRAWN</th><th>CHECKED</th></tr><tr><td>PROPOSED<br/>1ST FL ELECTRICAL PLAN</td><td>06.16.20</td><td>PERMIT</td><td>LMB, DFO, EHL</td><td>JBT</td></tr><tr><td>JOB NUMBER</td><td>2016</td><td>SCALE</td><td>1/4" = 1'-0"</td><td></td></tr></table> |               | TITLE   | DATE | ISSUE | DRAWN | CHECKED | PROPOSED<br>1ST FL ELECTRICAL PLAN | 06.16.20 | PERMIT | LMB, DFO, EHL | JBT | JOB NUMBER | 2016 | SCALE | 1/4" = 1'-0" |  |
| TITLE                                                                                                 | DATE     | ISSUE   | DRAWN         | CHECKED |      |       |       |         |                                    |          |        |               |     |            |      |       |              |  |
| PROPOSED<br>1ST FL ELECTRICAL PLAN                                                                    | 06.16.20 | PERMIT   | LMB, DFO, EHL | JBT     |      |       |       |         |                                    |          |        |               |     |            |      |       |              |  |
| JOB NUMBER                                                                                            | 2016     | SCALE   | 1/4" = 1'-0"  |         |      |       |       |         |                                    |          |        |               |     |            |      |       |              |  |
| E2.1                                                                                                  |          |   |               |         |      |       |       |         |                                    |          |        |               |     |            |      |       |              |  |



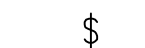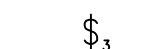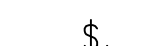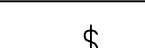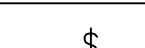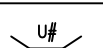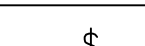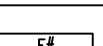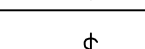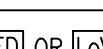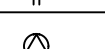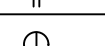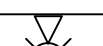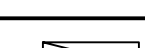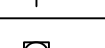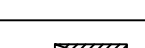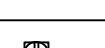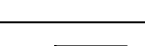 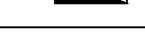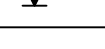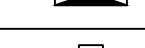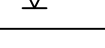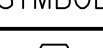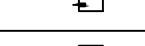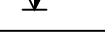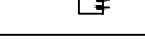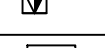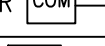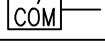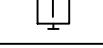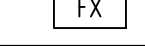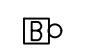ELECTRICAL SYMBOL KEY


| SYMBOL                                                                            | SWITCHES                | SYMBOL                                                                            | OUTLETS                                                                     | SYMBOL                                                                            | LIGHT FIXTURES                                      |
|-----------------------------------------------------------------------------------|-------------------------|-----------------------------------------------------------------------------------|-----------------------------------------------------------------------------|-----------------------------------------------------------------------------------|-----------------------------------------------------|
|  | SWITCH                  |  | DUPLEX RECEPTACLE OUTLET                                                    |  | CEILING FIXTURE (SURFACE)                           |
|  | THREE WAY SWITCH        |  | DUPLEX RECEPTACLE OUTLET WATERPROOF                                         |  | CEILING FIXTURE (RECESSED)                          |
|  | FOUR WAY SWITCH         |  | DUPLEX RECEPTACLE OUTLET W/ GROUND FAULT INTERCEPT CIRCUIT                  |  | CEILING FIXTURE (RECESSED WALL WASHER)              |
|  | SWITCH W/DIMMER         |  | HORIZONTALLY MOUNTED OUTLET IN BASEBOARD                                    |  | WALL SCONCE                                         |
|  | WATERPROOF SWITCH       |  | QUADRUPLIX RECEPTACLE OUTLET                                                |  | UNDERCABINET LIGHTING (NUMBER REFERS TO LENGTH)     |
|  | JAMB ACTIVATED SWITCH   |  | DUPLEX RECEPTACLE OUTLET FULL SWITCHED                                      |  | FLUORESCENT FIXTURE (NUMBER REFERS TO LENGTH)       |
|  | LIGHTED SWITCH          |  | DUPLEX RECEPTACLE OUTLET HALF SWITCHED                                      |  | LED OR LOW VOLTAGE TRANSFORMER                      |
|                                                                                   |                         |  | DUPLEX SPECIAL PURPOSE RECEPTACLE OUTLET                                    |  | CEILING MOUNTED TRACK LIGHT                         |
| SYMBOL                                                                            | PANELS                  |  | RECESSED PICTURE LIGHT OUTLET                                               |  | EXTERIOR SPOTLIGHT (EAVE MOUNTED)                   |
|  | ELECTRICAL PANEL        |  | DUPLEX FLOOR OUTLET                                                         |  | CEILING MOUNTED EXHAUST FAN (LETTER REFERS TO TYPE) |
|  | ELECTRICAL SUB PANEL    |  | QUADRUPLIX FLOOR OUTLET                                                     |  | CEILING PADDLE FAN                                  |
|  | TELEPHONE PANEL         |  | TELEPHONE OUTLET, CAT-5 WIRE W/RJ11 PORT                                    |                                                                                   |                                                     |
|  | DATA PANEL              |  | DATA OUTLET, CAT-6 WIRE W/RJ45 PORT                                         | SYMBOL                                                                            | DETECTORS/ALARMS/CONTROLS                           |
|  | CABLE MODEM             |  | COMBO PHONE & DATA OUTLETS, CAT-5 WIRE W/RJ11 PORT & CAT-6 WIRE W/RJ45 PORT |  | SMOKE DETECTOR                                      |
|  | 4-PORT NETWORK ROUTER   |  | COMBINATION FLOOR PHONE & DATA OUTLET                                       |  | CARBON MONOXIDE DETECTOR (WALL MOUNTED)             |
|  | WIRELESS NETWORK ROUTER |  | COAXIAL CABLE JACK FOR TELEVISION, OR COMPUTER, OR BOTH TV & COMPUTER       |  | HEAT DETECTOR                                       |
|                                                                                   |                         |  | COMBINATION COAXIAL CABLE JACK FOR BOTH TELEVISION & COMPUTER               |  | LOW TEMP DETECTOR                                   |
| SYMBOL                                                                            | FIRE ALARM SYSTEMS      |  | INFRA-RED/REMOTE EYE WIRE                                                   |  | THERMOSTAT                                          |
|  | FIRE EXTINGUISHER       | SYMBOL                                                                            | AUDIO SYSTEMS                                                               |  | HUMIDISTAT                                          |
|  | SPRINKLER               |  | CEILING SPEAKERS (RECESSED)                                                 |  | HEAT RECOVERY VENTILATION CONTROLS                  |
|  | FIRE ALARM HORN/STROBE  |  | SPEAKER JACK (WALL MOUNTED)                                                 |  | ALARM KEYPAD                                        |
|  | FIRE PULL STATION       |  | EXTERIOR SPEAKER JACK (WALL MOUNTED)                                        |  | ALARM MOTION DETECTOR                               |
|  | EXIT SIGN               |  | AUDIO VOLUME CONTROL                                                        |  | ALARM DOOR CONTACT                                  |
|  | EMERGENCY LIGHTING      |  | DOOR BELL                                                                   |  | ALARM SIREN                                         |
|                                                                                   |                         |  | DOOR CHIME                                                                  |  | ALARM WATER                                         |

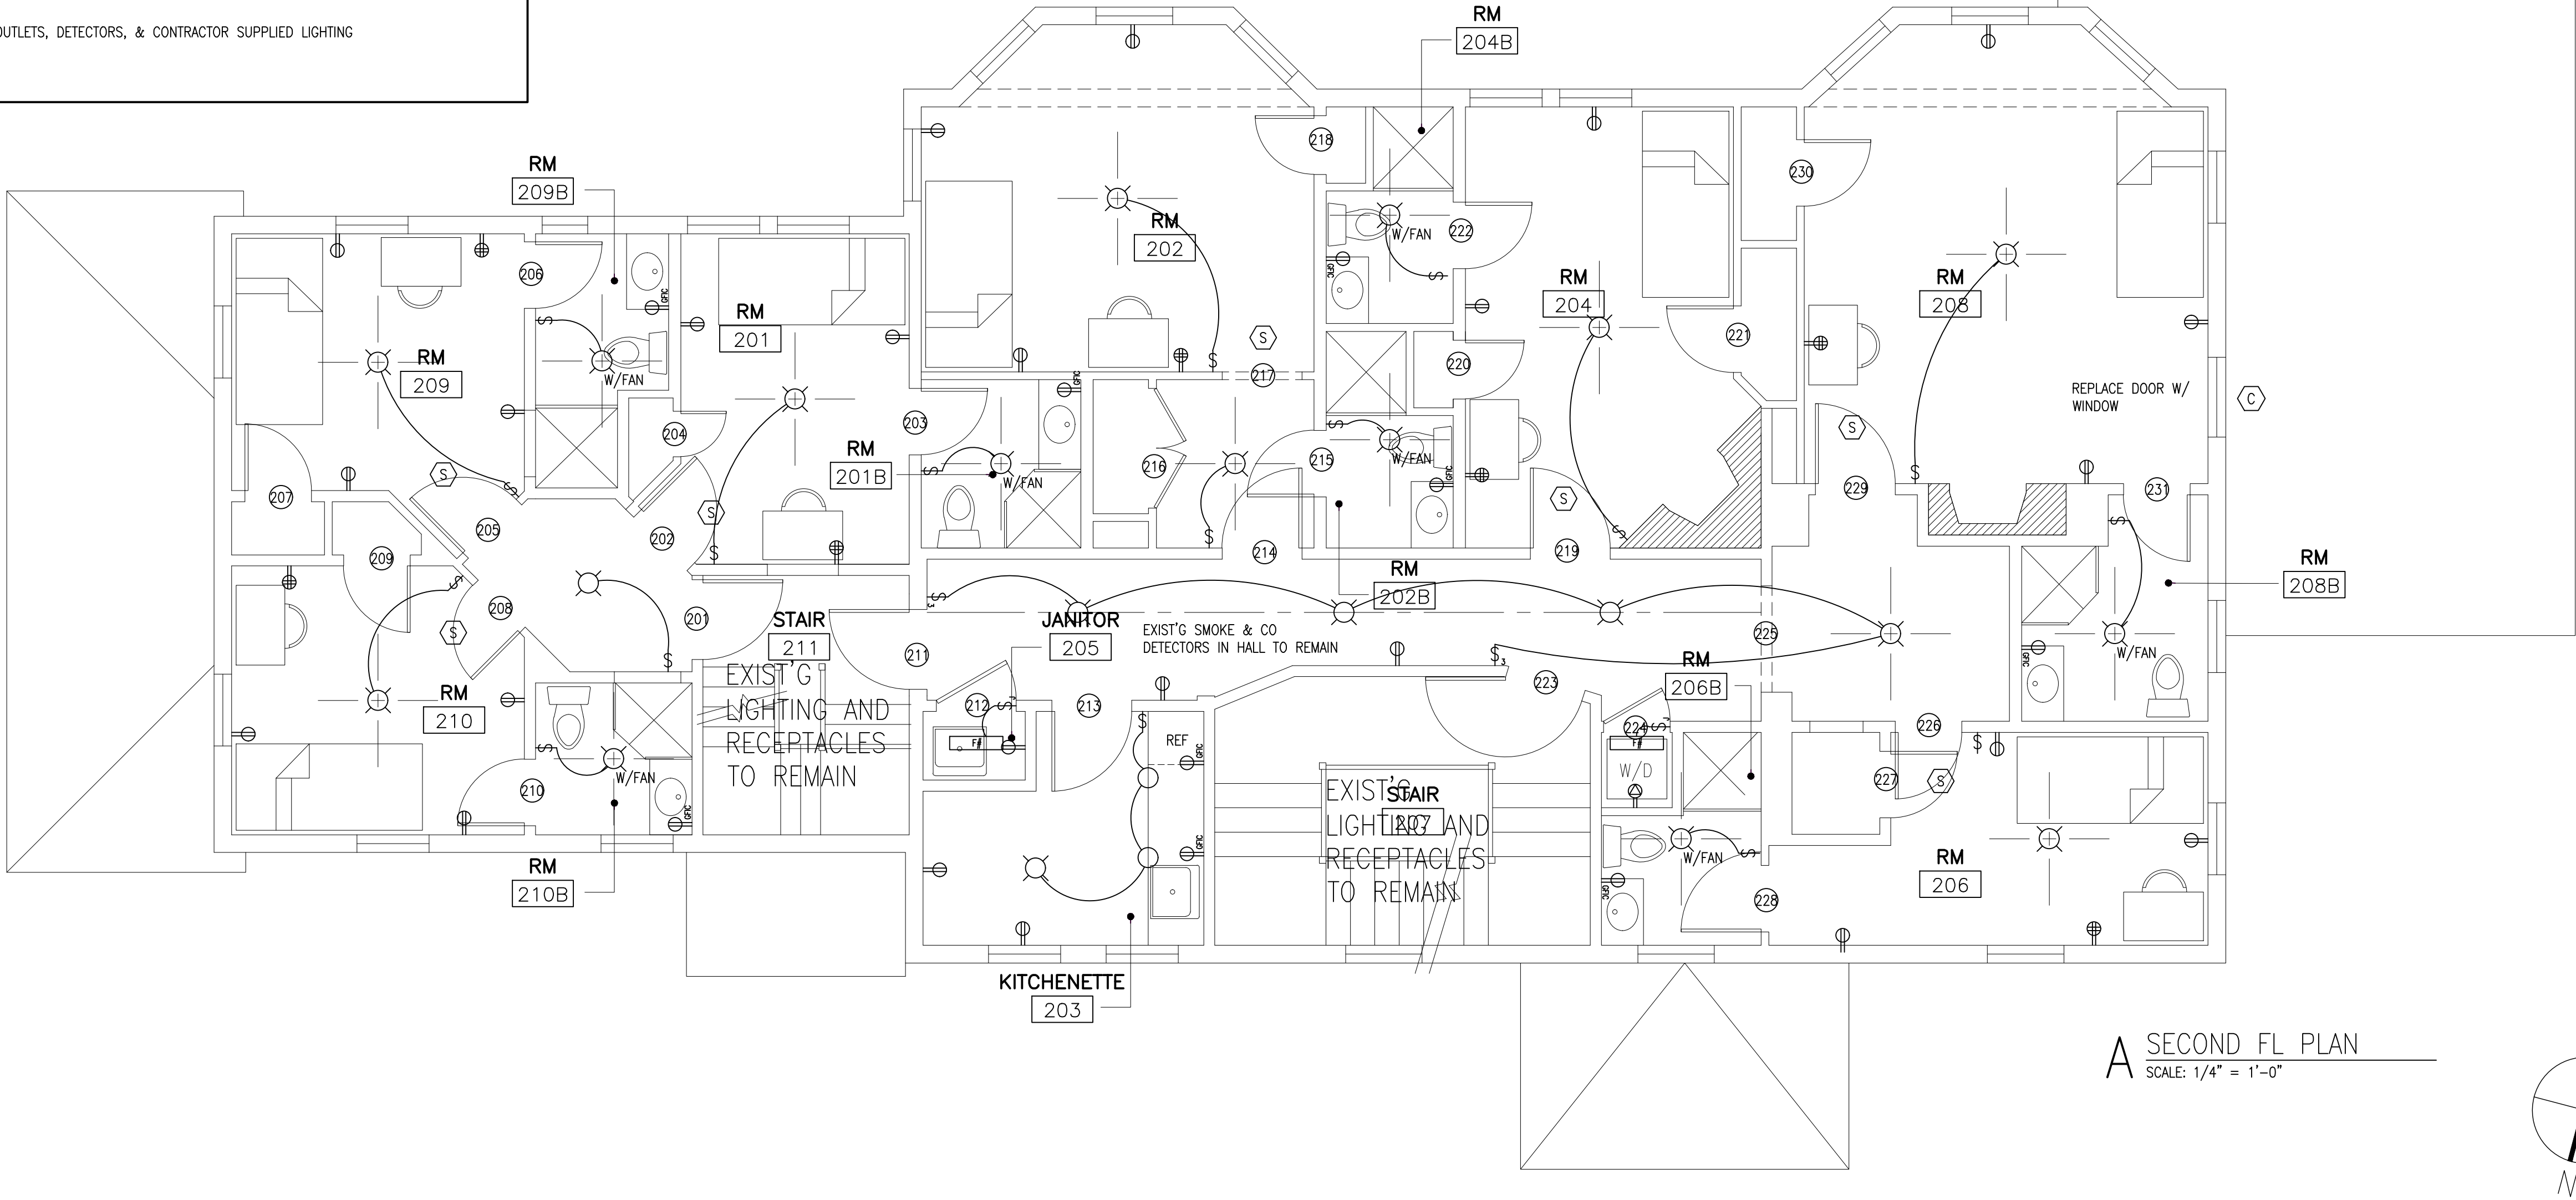- NOTES:
1. PROVIDE HOMERUNS TO ALL PHONE/DATA/TV CABLES
  2. REVIEW ELECTRICAL DEVICE TYPE AND COLOR WITH ARCHITECT BEFORE INSTALLATION OF FINISHED ELECTRICAL WORK
  3. REVIEW LIGHTING FIXTURE SPECIFICATIONS FOR BOX TYPE & LOCATION
  4. REVIEW INTERIOR ELEVATIONS FOR LOCATIONS OF ALL EXPOSED ELECTRICAL WORK
  5. PROVIDE CUTSHEETS OF SPECIAL ELECTRICAL EQUIP.; T-STATS, HRV CONTROLS, OUTLETS, DETECTORS, & CONTRACTOR SUPPLIED LIGHTING
  6. REVIEW TRANSFORMER LOCATIONS FOR LOW VOLTAGE AND LED LIGHTING
  7. REMOVE ALL EXPOSED CONDUIT ON EXTERIOR; REROUTE TO INTERIOR
  8. LANDSCAPE LIGHTING TO BE COORDINATED WITH THE LANDSCAPE ARCHITECT











































A SECOND FL PLAN  
SCALE: 1/4" = 1'-0"

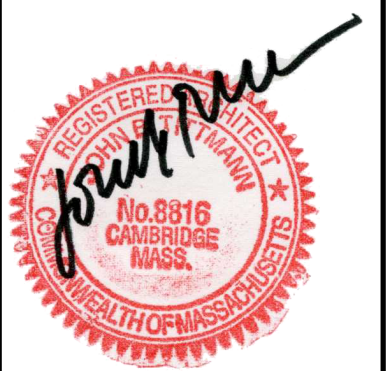PERMIT SET, NOT FOR CONSTRUCTION

|                                                                                     |                                    |
|-------------------------------------------------------------------------------------|------------------------------------|
|   |                                    |
|  |                                    |
| FAULKNER<br>MILTON ACADEMY, MA                                                      |                                    |
| TITLE                                                                               | PROPOSED<br>2ND FL ELECTRICAL PLAN |
| DATE                                                                                | 06.16.20                           |
| ISSUE                                                                               | PERMIT                             |
| DRAWN                                                                               | LMB, DFO, EHL                      |
| CHECKED                                                                             | JBT                                |
| JOB NUMBER                                                                          | 2016                               |
| SCALE                                                                               | 1/4" = 1'-0"                       |
| E2.2                                                                                |                                    |



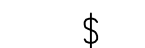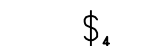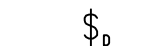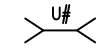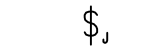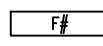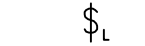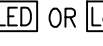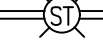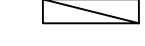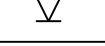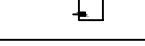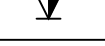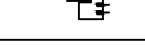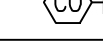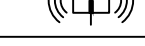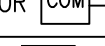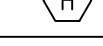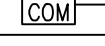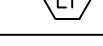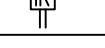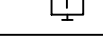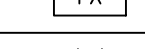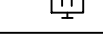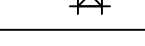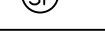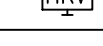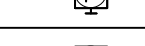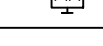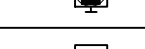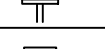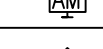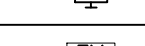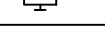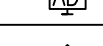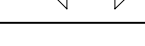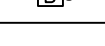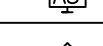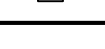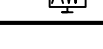ELECTRICAL SYMBOL KEY

| SYMBOL                                                                            | SWITCHES                | SYMBOL                                                                            | OUTLETS                                                                     | SYMBOL                                                                            | LIGHT FIXTURES                                      |
|-----------------------------------------------------------------------------------|-------------------------|-----------------------------------------------------------------------------------|-----------------------------------------------------------------------------|-----------------------------------------------------------------------------------|-----------------------------------------------------|
|  | SWITCH                  |  | DUPLEX RECEPTACLE OUTLET                                                    |  | CEILING FIXTURE (SURFACE)                           |
|  | THREE WAY SWITCH        |  | DUPLEX RECEPTACLE OUTLET WATERPROOF                                         |  | CEILING FIXTURE (RECESSED)                          |
|  | FOUR WAY SWITCH         |  | DUPLEX RECEPTACLE OUTLET W/ GROUND FAULT INTERCEPT CIRCUIT                  |  | CEILING FIXTURE (RECESSED WALL WASHER)              |
|  | SWITCH W/DIMMER         |  | HORIZONTALLY MOUNTED OUTLET IN BASEBOARD                                    |  | WALL SCONCE                                         |
|  | WATERPROOF SWITCH       |  | QUADRUPLX RECEPTACLE OUTLET                                                 |  | UNDERCABINET LIGHTING (NUMBER REFERS TO LENGTH)     |
|  | JAMB ACTIVATED SWITCH   |  | DUPLEX RECEPTACLE OUTLET FULL SWITCHED                                      |  | FLUORESCENT FIXTURE (NUMBER REFERS TO LENGTH)       |
|  | LIGHTED SWITCH          |  | DUPLEX RECEPTACLE OUTLET HALF SWITCHED                                      |  | LED OR LOW VOLTAGE, TRANSFORMER                     |
|                                                                                   |                         |  | DUPLEX SPECIAL PURPOSE RECEPTACLE OUTLET                                    |  | CEILING MOUNTED TRACK LIGHT                         |
| SYMBOL                                                                            | PANELS                  |  | RECESSED PICTURE LIGHT OUTLET                                               |  | EXTERIOR SPOTLIGHT (EAVE MOUNTED)                   |
|  | ELECTRICAL PANEL        |  | DUPLEX FLOOR OUTLET                                                         |  | CEILING MOUNTED EXHAUST FAN (LETTER REFERS TO TYPE) |
|  | ELECTRICAL SUB PANEL    |  | QUADRUPLX FLOOR OUTLET                                                      |  | CEILING PADDLE FAN                                  |
|  | TELEPHONE PANEL         |  | TELEPHONE OUTLET, CAT-5 WIRE W/RJ11 PORT                                    |                                                                                   |                                                     |
|  | DATA PANEL              |  | DATA OUTLET, CAT-6 WIRE W/RJ45 PORT                                         | SYMBOL                                                                            | DETECTORS/ALARMS/CONTROLS                           |
|  | CABLE MODEM             |  | COMBO PHONE & DATA OUTLETS, CAT-5 WIRE W/RJ11 PORT & CAT-6 WIRE W/RJ45 PORT |  | SMOKE DETECTOR                                      |
|  | 4-PORT NETWORK ROUTER   |  | COMBINATION FLOOR PHONE & DATA OUTLET                                       |  | CARBON MONOXIDE DETECTOR (WALL MOUNTED)             |
|  | WIRELESS NETWORK ROUTER |  | COAXIAL CABLE JACK FOR TELEVISION, OR COMPUTER, OR BOTH TV & COMPUTER       |  | HEAT DETECTOR                                       |
|                                                                                   |                         |  | COMBINATION COAXIAL CABLE JACK FOR BOTH TELEVISION & COMPUTER               |  | LOW TEMP DETECTOR                                   |
| SYMBOL                                                                            | FIRE ALARM SYSTEMS      |  | INFRA-RED/REMOTE EYE WIRE                                                   |  | THERMOSTAT                                          |
|  | FIRE EXTINGUISHER       | SYMBOL                                                                            | AUDIO SYSTEMS                                                               |  | HUMIDISTAT                                          |
|  | SPRINKLER               |  | CEILING SPEAKERS (RECESSED)                                                 |  | HEAT RECOVERY VENTILATION CONTROLS                  |
|  | FIRE ALARM HORN/STROBE  |  | SPEAKER JACK (WALL MOUNTED)                                                 |  | ALARM KEYPAD                                        |
|  | FIRE PULL STATION       |  | EXTERIOR SPEAKER JACK (WALL MOUNTED)                                        |  | ALARM MOTION DETECTOR                               |
|  | EXIT SIGN               |  | AUDIO VOLUME CONTROL                                                        |  | ALARM DOOR CONTACT                                  |
|  | EMERGENCY LIGHTING      |  | DOOR BELL                                                                   |  | ALARM SIREN                                         |
|                                                                                   |                         |  | DOOR CHIME                                                                  |  | ALARM WATER                                         |

- NOTES:
1. PROVIDE HOMERUNS TO ALL PHONE/DATA/TV CABLES
  2. REVIEW ELECTRICAL DEVICE TYPE AND COLOR WITH ARCHITECT BEFORE INSTALLATION OF FINISHED ELECTRICAL WORK
  3. REVIEW LIGHTING FIXTURE SPECIFICATIONS FOR BOX TYPE & LOCATION
  4. REVIEW INTERIOR ELEVATIONS FOR LOCATIONS OF ALL EXPOSED ELECTRICAL WORK
  5. PROVIDE CUTSHEETS OF SPECIAL ELECTRICAL EQUIP.; T-STATS, HRV CONTROLS, OUTLETS, DETECTORS, & CONTRACTOR SUPPLIED LIGHTING
  6. REVIEW TRANSFORMER LOCATIONS FOR LOW VOLTAGE AND LED LIGHTING
  7. REMOVE ALL EXPOSED CONDUIT ON EXTERIOR; REROUTE TO INTERIOR
  8. LANDSCAPE LIGHTING TO BE COORDINATED WITH THE LANDSCAPE ARCHITECT

