

LEGEND:	
EXISTING:	PROPOSED:

DeCELLE

BURKE

& Associates, Inc.

1266 Furnace Brook Parkway, Suite 401 Quincy, MA 02169

(617) 405-5100 (O) (617) 405-5101 (F)

JAMES W. BURKE, PE

DATE

GENERAL NOTES:  
1. THIS PLAN IS PROPOSED TO MEET THE REQUIREMENTS SET FORTH IN SECTION 10 OF THE GENERAL BYLAWS.  
2. THIS PLAN IS THE RESULT OF AN ON THE GROUND SURVEY PERFORMED BY THIS OFFICE IN FEBRUARY AND OCTOBER OF 2014.  
3. THE LOCATION OF EXTERIOR LIGHT FIXTURES ARE IN RED ON THE PROPOSED CONDITIONS PLAN. FOR MORE INFORMATION, REFER TO THE DOCUMENT TITLED SUPPLEMENT TO APPLICATION FOR SPECIAL PERMIT FOR LANDSCAPE BUSINESS USE.  
4. THE LOCATION OF BUSINESS SIGNS ARE SHOWN IN ORANGE ON THE EXISTING AND PROPOSED CONDITIONS PLANS.

PROJECT TITLE & LOCATION:  
  
PLAN OF LAND  
IN  
MILTON, MA  
  
270 HILLSIDE STREET




PLAN TITLE:  
PROPOSED DRAINAGE PLAN

PREPARED FOR:  
  
THAYER NURSERY  
270 HILLSIDE STREET  
MILTON, MA 02186


DATE: OCTOBER 22, 2014  
REVISED: FEBRUARY 25, 2015

JOB NUMBER: 2014.004 SHEET 1 OF 2  
40 20 0 40 80  
SCALE: 1"=40'



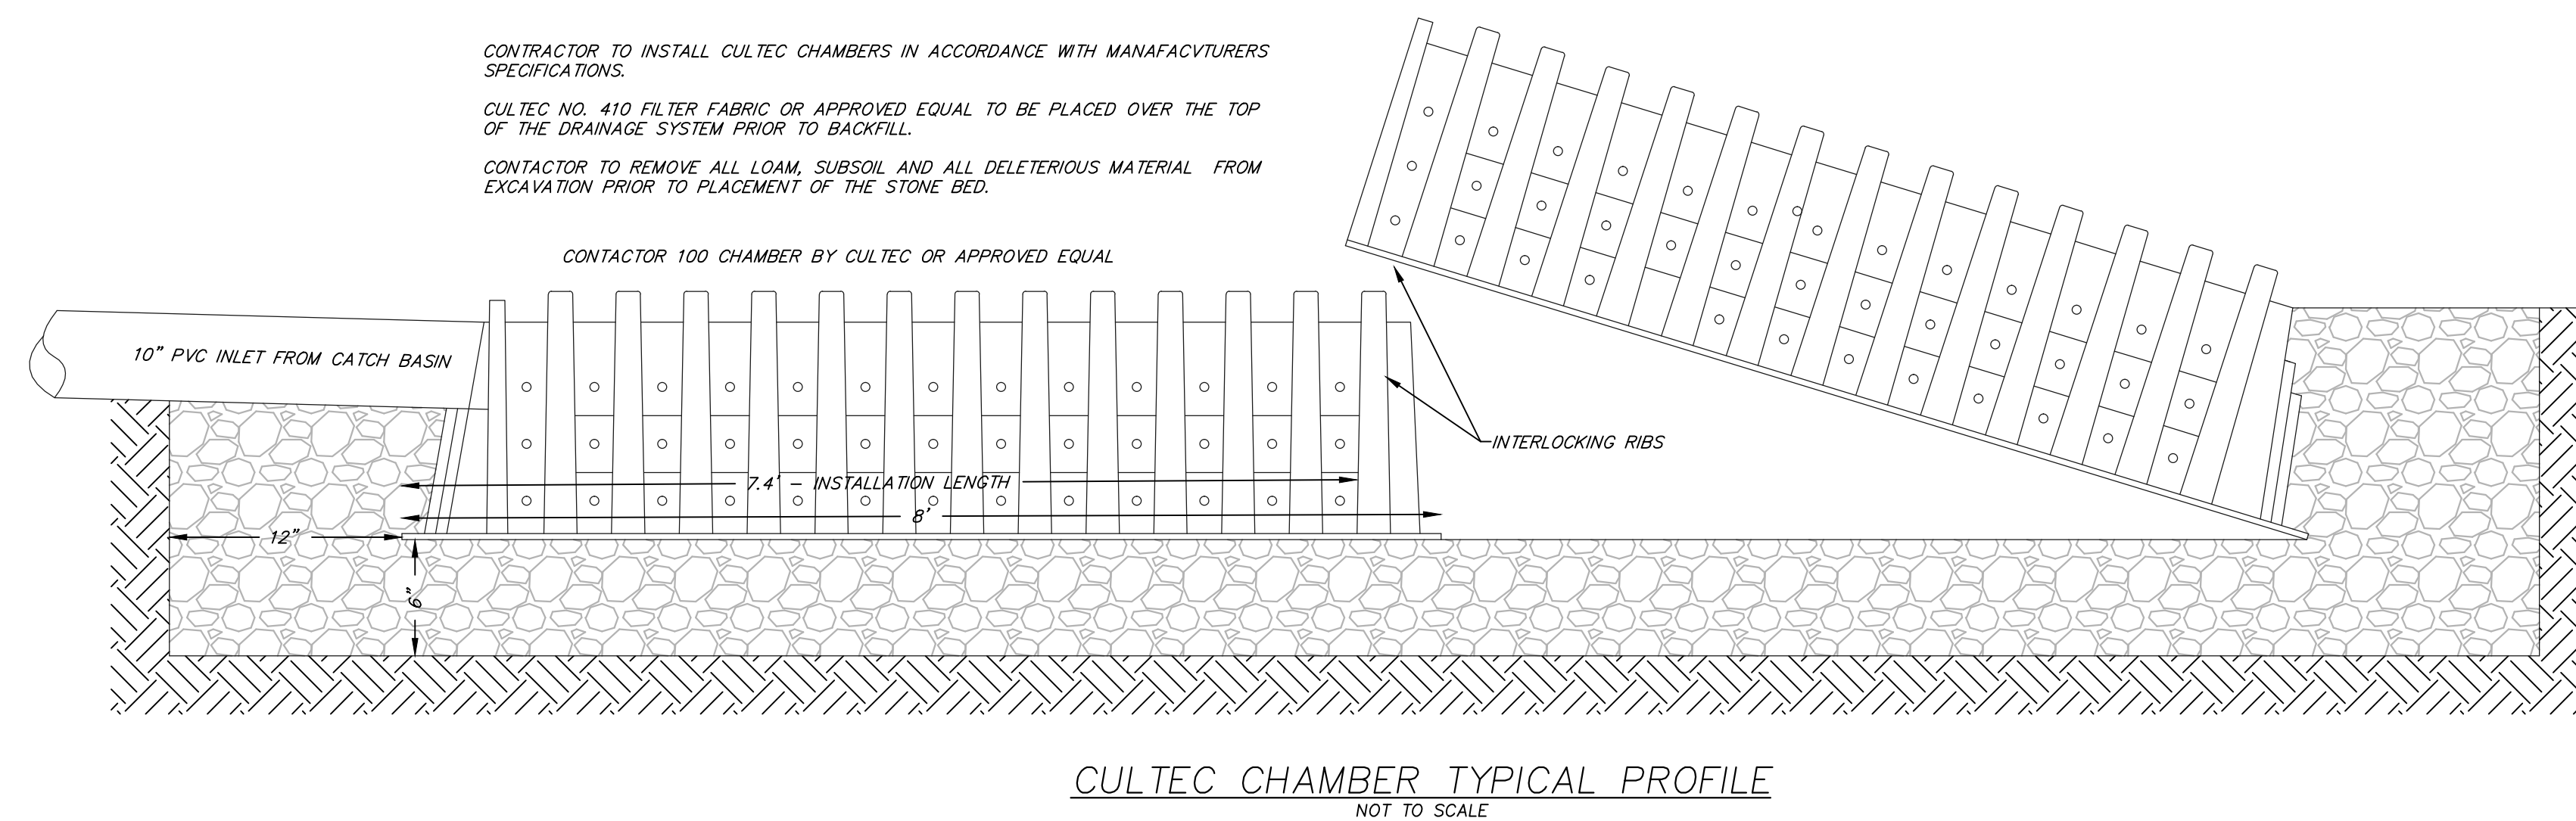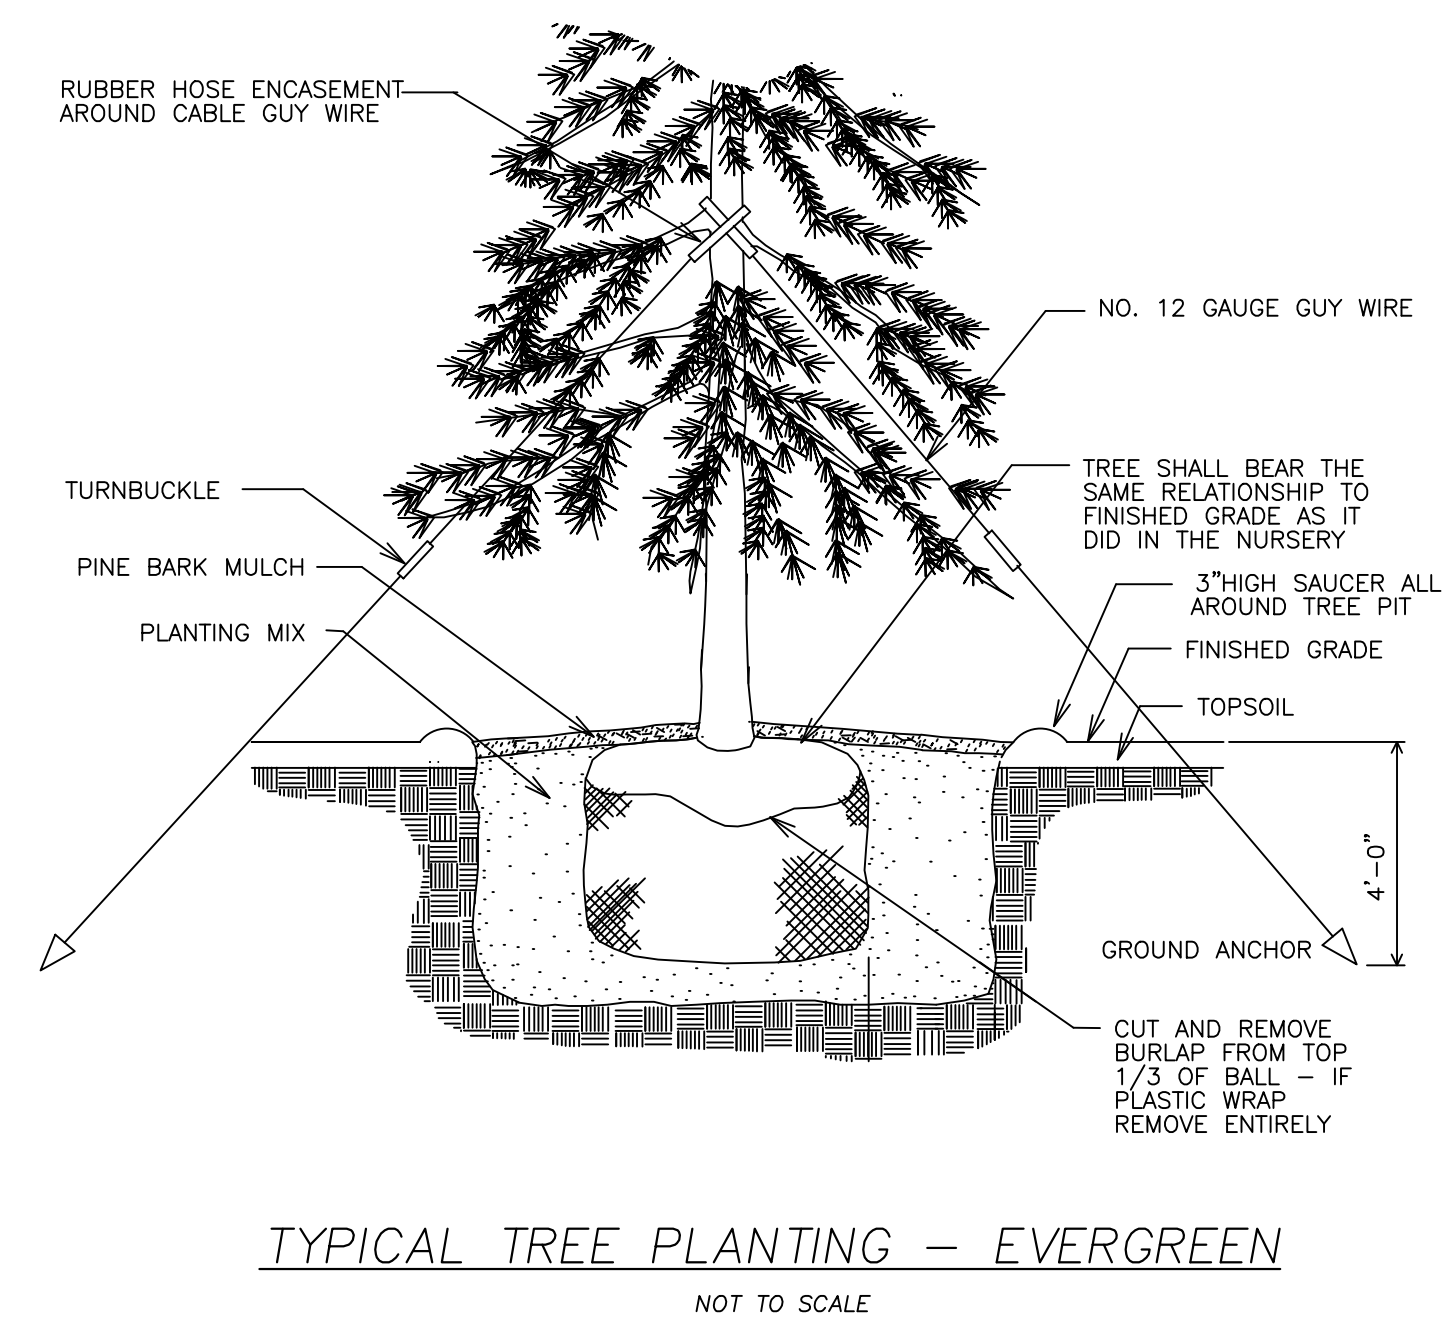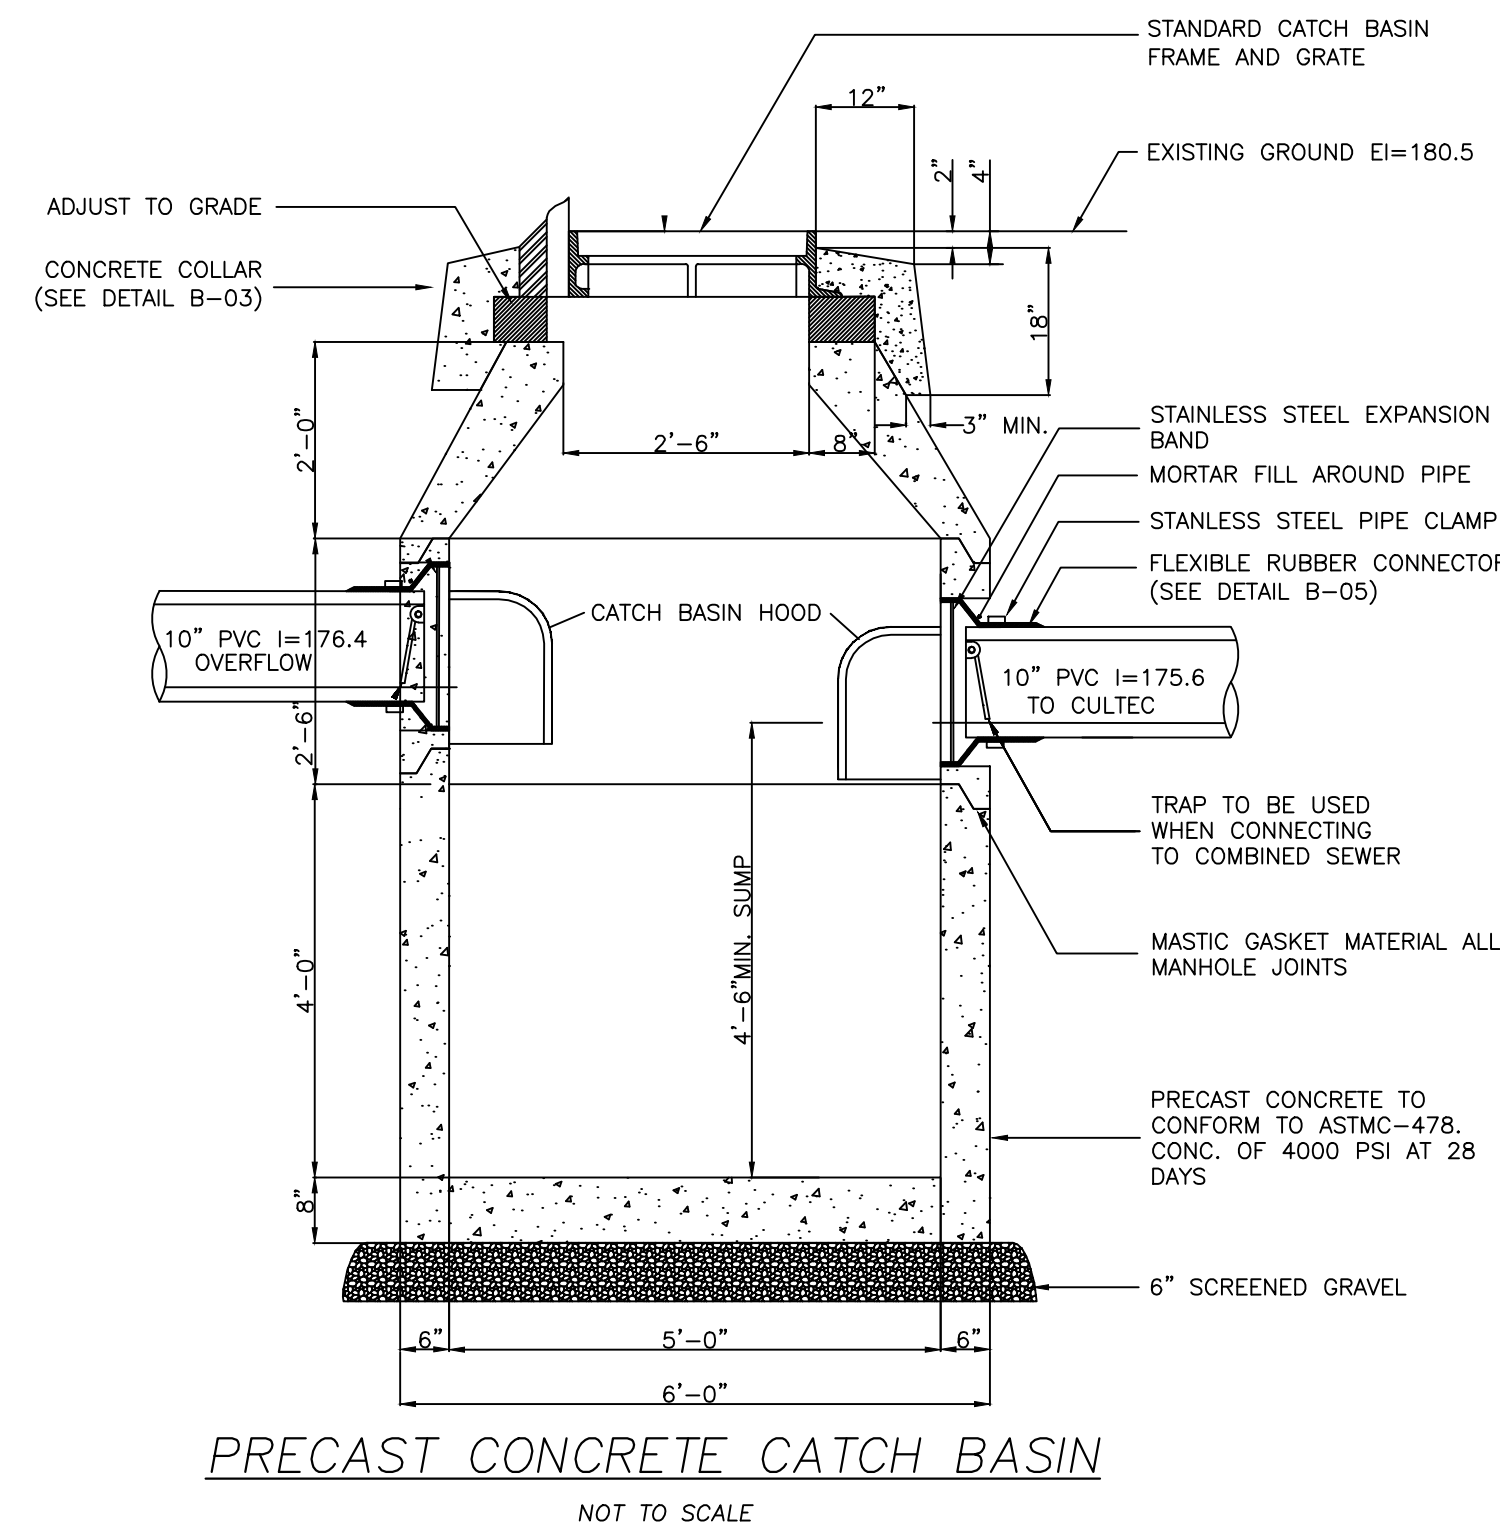


DeCELLE

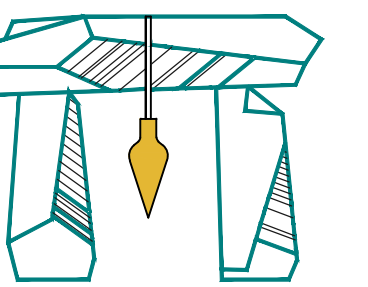

BURKE  
& Associates, Inc.

1266 Furnace Brook Parkway, Suite 401 Quincy, MA 02169  
(617) 405-5100 (O) (617) 405-5101 (F)

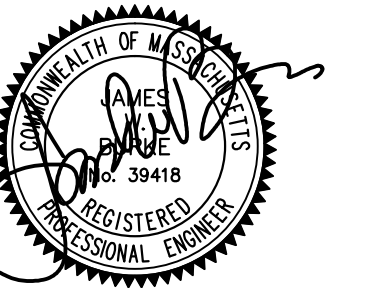

JAMES W BURKE, PE DATE

- GENERAL NOTES:
- THIS PLAN IS PROPOSED TO MEET THE REQUIREMENTS SET FORTH IN SECTION 10 OF THE GENERAL BYLAWS.
  - THIS PLAN IS THE RESULT OF AN ON THE GROUND SURVEY PERFORMED BY THIS OFFICE IN FEBRUARY AND OCTOBER OF 2014.
  - THE LOCATION OF EXTERIOR LIGHT FIXTURES ARE IN RED ON THE PROPOSED CONDITIONS PLAN. FOR MORE INFORMATION, REFER TO THE DOCUMENT TITLED SUPPLEMENT TO APPLICATION FOR SPECIAL PERMIT FOR LANDSCAPE BUSINESS USE.
  - THE LOCATION OF BUSINESS SIGNS ARE SHOWN IN ORANGE ON THE EXISTING AND PROPOSED CONDITIONS PLANS.

PROJECT TITLE & LOCATION:

PLAN OF LAND  
IN  
MILTON, MA

270 HILLSIDE STREET

PLAN TITLE:

DRAINAGE DETAIL SHEET

PREPARED FOR:

THAYER NURSERY  
270 HILLSIDE STREET  
MILTON, MA 02186

DATE: OCTOBER 22, 2014

REVISED: FEBRUARY 25, 2015

JOB NUMBER: 2014.004 SHEET 2 OF 2

SCALE: 1"=40'