

MAP B 12 LOTS 21 & 20
N/F GUY D. & MARYKOE HUGHES
DEED BOOK 21820 PAGE 456

MAP B 12 LOT 3
N/F DWANE E. & CAROL PACE
DEED BOOK 20707 PAGE 448

MAP B 12 LOT 4
N/F JIM & MARYKOE HUGHES
DEED BOOK 20707 PAGE 448

MAP B 12 LOT 5
N/F PAUL BERRY & SARA PACE
DEED BOOK 20707 PAGE 448

MAP B 12 LOT 7
N/F E. D. & MARYKOE HUGHES
DEED BOOK 21820 PAGE 456

MAP B 12 LOT 6


PARCEL #8014200
N/F BOSTON HOUSING AUTHORITY

MAP B 12 LOT 10
N/F JOHN M. MOSES
DEED BOOK 26167 PAGE 165

MAP B 12 LOT 9
N/F GUY D. & MARYKOE HUGHES
DEED BOOK 9187 PAGE 97

TREE LEGEND

- CHARACTER DEFINING TREES TO BE SAVED
- OTHER SIGNIFICANT SPECIMEN TREES TO BE SAVED
- SPECIMEN TREES AT HIGH RISK DUE TO CONSTRUCTION TO BE SAVED IF POSSIBLE

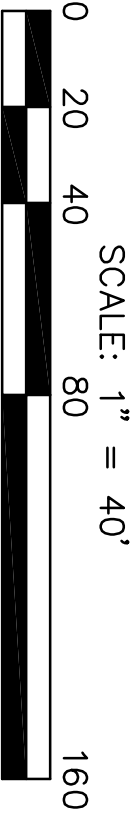

FILE LOCATION: M:\MEG\2014 Projects\214-122\DWGS\214-122Prop.DWG

© MCKENZIE ENGINEERING GROUP, INC.

4d

PLANNED UNIT TOWNHOUSE DEVELOPMENT

865 BRUSH HILL ROAD
(ASSESSOR'S MAP B 12, LOTS 8A, 8B & 2B)
MILTON, MASSACHUSETTS

PREPARED BY:

McKenzie Engineering Group, Inc.

PROFESSIONAL CIVIL ENGINEERING AND LAND SURVEYING

150 LONGWATER DRIVE
SUITE 101
NORWELL, MA 02061
PHONE: (781) 792-3900
FACSIMILE: (781) 792-0333

REV	DATE	DESCRIPTION	BY	APP
1	6/30/15	REVIEW COMMENTS	DWK	BCM
2	7/16/15	REVIEW COMMENTS	DWK	BCM

OWNER/APPLICANT:

Milton NRC, LLC
20 Mall Road
Suite 220
Burlington, MA 01803

DESIGNED BY: DWK
CHECKED BY: DWK
APPROVED BY: BCM
DATE: MAY 13, 2015
SCALE: 1"=40'
PROJECT NO.: 214-122
DWG. TITLE: Tree Preservation Plan

PERMIT PLAN SET