

Karen Levesque
Right of Way Manager



85 High Street, 3rd Floor
Pawtucket, RI 02860

Mobile: 774-504-1279
Karen.levesque@one.verizon.com

January 15, 2025

Milton Select Board
Town Office Building
525 Canton Avenue
Milton, MA 02186

**RE: Petition for Verizon job # 4A0RW3P
Mechanic Street**

Dear Honorable Select Board:

Enclosed find the following items in support of the above-referenced project:

1. Petition;
2. Petition Plan;
3. Order;
4. Abutters.

A Public Hearing and notice to abutters are required. A Verizon representative will attend the Public Hearing. Should any questions or comments arise concerning this matter prior to the hearing, please contact me at 774-504-1279. Your assistance is greatly appreciated.

Sincerely,

A handwritten signature in cursive script that reads "Karen Levesque".

Karen Levesque
Right of Way Manager

Enc

PETITION FOR CONDUIT LOCATION

To the **Select Board**

of **Milton**, Massachusetts

VERIZON NEW ENGLAND INC. requests permission to lay and maintain underground conduits, with the wires and cables to be placed therein, under the surface of the following public way or ways:

Mechanic Street:

Place three (3) four- inch (4") PVC conduits $\pm 220'$. Starting from new manhole, MH120-A, located on the easterly side of Granite Avenue place 1 conduit in a northwesterly direction up Mechanic Street for $\pm 180'$ to existing pole, P.4. Said pole, P.4 is located on the westerly side of Mechanic Street. Place 1 lateral conduit in a westerly direction $\pm 10'$ to private property about 111' up from the conduit coming out of new manhole, MH120-A to pole, P.4. Place 1 conduit from new manhole, MH120-A in a northwesterly direction for $\pm 50'$ then turning easterly crossing Mechanic Street for an additional $\pm 30'$ to private property.

This petition is necessary to accommodate new construction.

Also for permission to lay and maintain underground conduits, manholes, cables and wires in the above or intersecting public ways for the purpose of making connections with such poles and buildings as it may desire for distributing purposes.

Plan marked-VZ N.E. Inc. No. **4A0RW3P** dated **January 15, 2025** showing location of conduit to be constructed is filed herewith.

VERIZON NEW ENGLAND INC.

By Karen Levesque
Karen Levesque
Manager - Rights of Way

Dated this 15th day of January, 2025.




PETITION PLAN

MUNICIPALITY MILTON VZ. N.E. INC. NO. 4A0RW3P

VERIZON NEW ENGLAND, INC

DATE : JANUARY 15, 2025

SHOWING PROPOSED INSTALLATION OF CONDUIT ON MECHANIC STREET

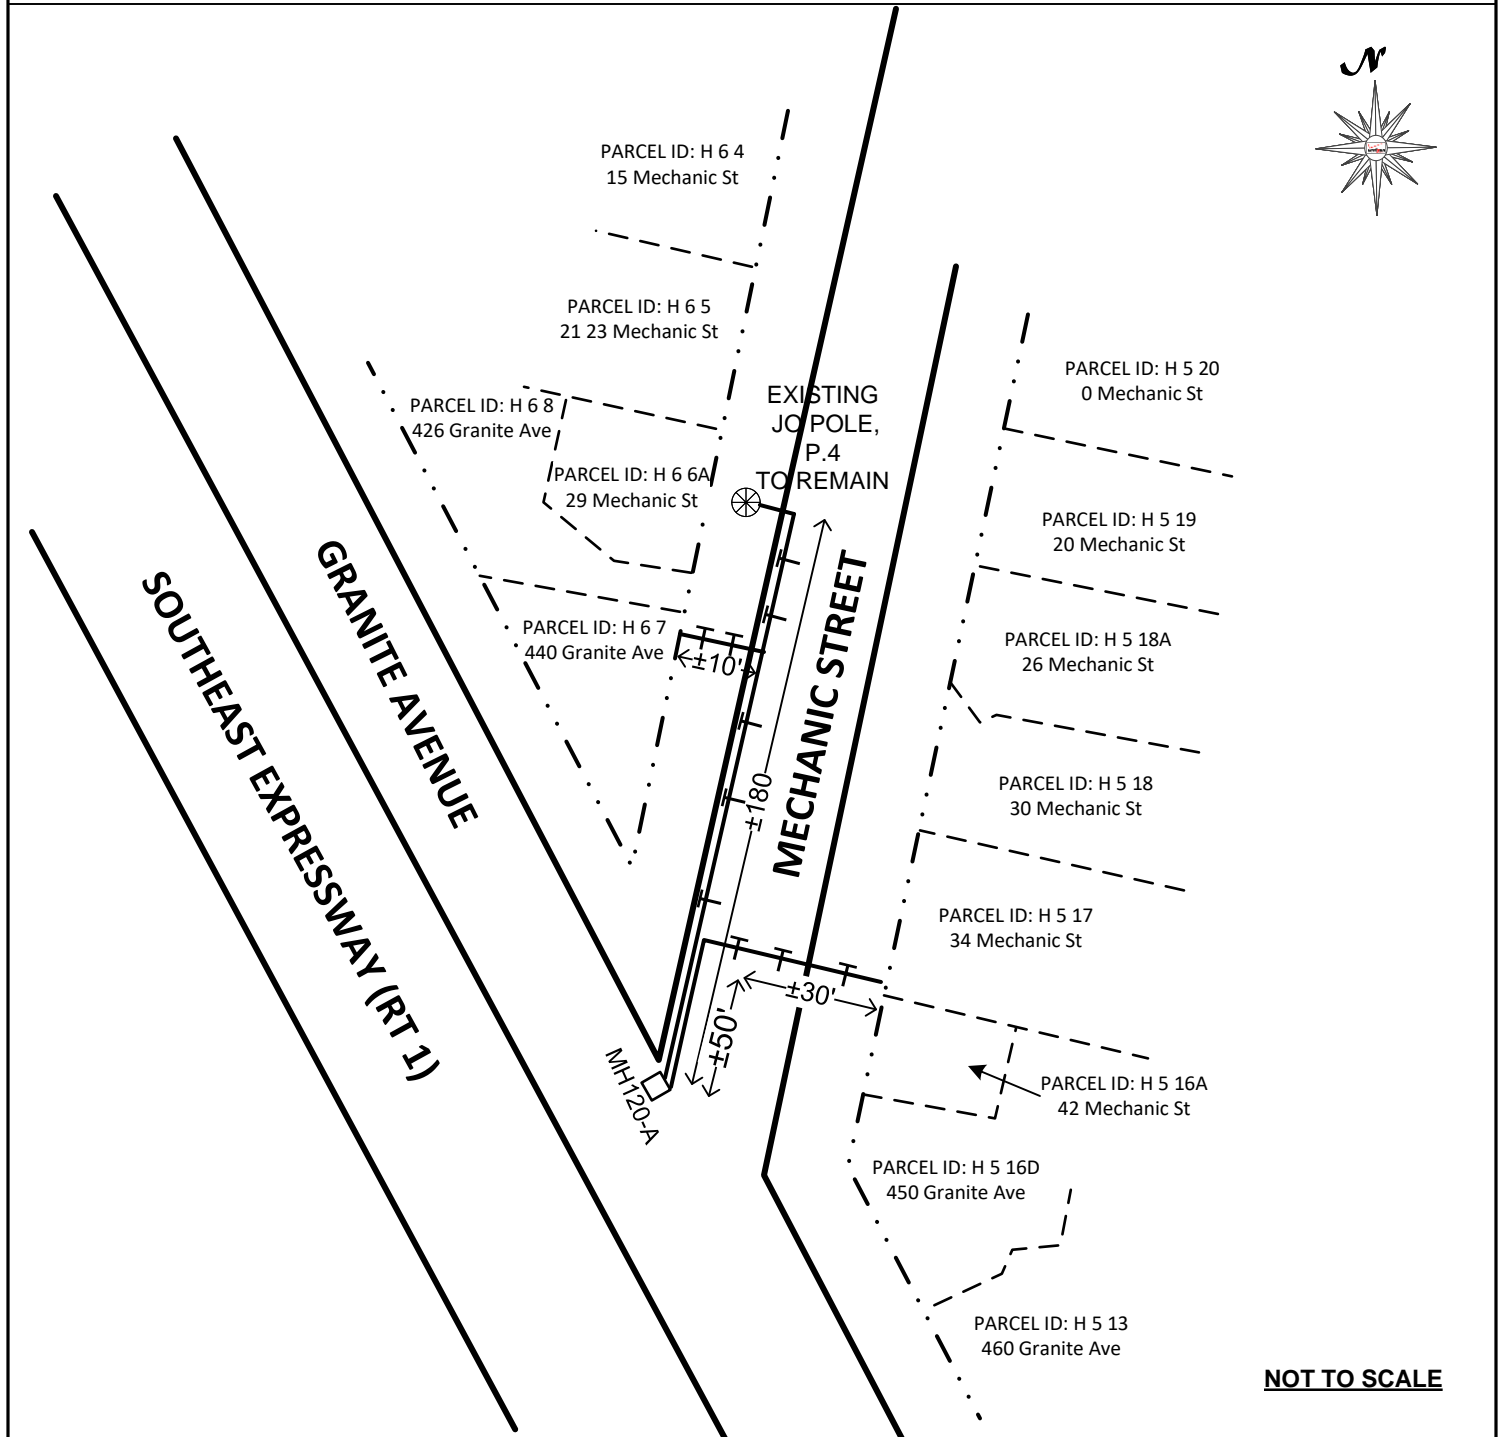

NOT TO SCALE

LEGEND

- PROPERTY LINE
- EDGE OF PAVEMENT
- - - - - EDGE OF ROADWAY

- NEW MANHOLE TO BE INSTALLED ON GRANITE ST PETITION
- EXISTING JOINTLY OWNED POLE TO REMAIN
- PROPOSED CONDUIT TO BE INSTALLED

ORDER FOR CONDUIT LOCATION

By the Select Board of the Town of MILTON, Massachusetts.

Notice having been given and a public hearing held, as provided by law,
It is HEREBY ORDERED:

That permission be and hereby is granted VERIZON NEW ENGLAND INC. to lay and maintain underground conduits and manholes, with the wires and cables to be placed therein, under the surface of the following public way or ways as requested in petition of said Company dated the **15th** day of **January 2025**.

Mechanic Street:

Place three (3) four- inch (4") PVC conduits $\pm 220'$. Starting from new manhole, MH120-A, located on the easterly side of Granite Avenue place 1 conduit in a northwesterly direction up Mechanic Street for $\pm 180'$ to existing pole, P.4. Said pole, P.4 is located on the westerly side of Mechanic Street. Place 1 lateral conduit in a westerly direction $\pm 10'$ to private property about 111' up from the conduit coming out of new manhole, MH120-A to pole, P.4. Place 1 conduit from new manhole, MH120-A in a northwesterly direction for $\pm 50'$ then turning easterly crossing Mechanic Street for an additional $\pm 30'$ to private property.

This petition is necessary to accommodate new construction.

Substantially as shown on plan marked- VZ N.E. Inc. No. **4A0RW3P** dated **January 15, 2025** - filed with said petition. Also, that permission be and hereby is granted said VERIZON NEW ENGLAND INC. to lay and maintain underground conduits, manholes, cables and wires in the above or intersecting public ways for the purpose of making connections with such poles and buildings as it may desire for distributing purposes.

The foregoing permission is subject to the following conditions:

1. The conduits and manholes shall be of such material and construction and all work done in such manner as to be satisfactory to such municipal officers as it may appoint to the supervision of the work, and a plan showing the location of conduits constructed shall be filed with the Town when the work is completed.
2. In every underground main line conduit constructed by said Company hereunder one duct not less than three inches in diameter shall be reserved and maintained for the limited purpose of attaching one-way low voltage fire and police signaling wires owned by the municipality or governmental entity for public safety purposes only.
3. Said Company shall indemnify and save the Town harmless against all damages, costs and expense whatsoever to which the Town may be subjected in consequence of the acts or neglect of said Company, its agents or servants, or in any manner arising from the rights and privileges granted it by the Town.
4. In addition said Company shall, before a public way is disturbed for the laying of its wire or conduits, execute its bond in a penal sum of Ten Thousand Dollars (\$10,000) (reference being had to the bond already on file with said Town) conditioned for the faithful performance of its duties under this permit.
5. Said Company shall comply with the requirements of existing by-laws and such as may hereafter be adopted governing the construction and maintenance of conduits and wires, so far as the same are not inconsistent with the laws of the Commonwealth.

I hereby certify that the foregoing order was adopted at a meeting of the Select Board of the Town of MILTON, Massachusetts, held on the _____ day of _____ 2025.

Town Clerk

ORDER FOR CONDUIT LOCATION

We hereby certify that on _____ 2025, at _____ o'clock _____ M. at _____ a public hearing was held on the petition of the VERIZON NEW ENGLAND INC. for permission to lay and maintain underground conduits, manholes and connection, with the wires and cables to be placed therein, described in the order herewith recorded, and that we mail at least seven days before said hearing a written notice of the time and place of said hearing to each of the owners of real estate (as determined by the last preceding assessment for taxation) along the ways or parts of ways upon which the Company is permitted to construct the lines of said Company under said order. And that thereupon said order was duly adopted.

_____	_____
_____	_____
_____	_____

Select Board of the Town of MILTON, Massachusetts

CERTIFICATE

I hereby certify that the foregoing is a true copy of location order, and certificate of hearing with notice adopted by the Select Board of the Town of MILTON, Massachusetts, on the _____ day of _____ 2025, and recorded with the records of location orders of said Town, Book _____ Page _____. This certified copy is made under the provisions of Chapter 166 General Laws and any additions thereto or amendments thereof.

Attest:

Town Clerk

ABUTTERS LIST

Parcel ID: H 6 8
426 Granite Ave

COACHMAN'S COVE REALTY TRUST
P.O. Box 420
Milton, MA 02186

Parcel ID: H 6 7
440 Granite Ave

ISLE OF DOAGH LLC
P.O. Box 420
Milton, MA 02186

Parcel ID: H 6 6A
29 Mechanic St

TRAVERSE MICHAEL
555 Adams St
Milton, MA 02186

Parcel ID: H 6 5
21 23 Mechanic St

TRAVERSE MICHAEL
21 Mechanic St
Milton, MA 02186

Parcel ID: H 6 4
15 Mechanic St

COSTELLO MICHAEL J JR & NANCY J
15 Mechanic St
Milton, MA 02186

Parcel ID: H 5 20
0 Mechanic St

MCDONNELL ANTHONY T
5314 Robinsonville Rd
Breezewood, PA 15533

Parcel ID: H 5 19
20 Mechanic St

ISLE OF DOAGH LLC
555 Adams St
Milton, MA 02186

ABUTTERS LIST

Parcel ID: H 5 18A
26 Mechanic St

SHEA BEATRICE
26 Mechanic St
Milton, MA 02186

Parcel ID: H 5 18
30 Mechanic St

PHUNG CHAU M
30 Mechanic St
Milton, MA 02186

Parcel ID: H 5 17
34 Mechanic St

FALCONI REALTY CO LLC
253 Centre St
Quincy, MA 02169-7525

Parcel ID: H 5 16A
42 Mechanic St

FALLON REALTY GROUP LLC
42 Mechanic St
Milton, MA 02186

Parcel ID: H 5 16D
450 Granite Ave

FALCONI REALTY CO LLC
253 Centre St
Quincy, MA 02169-7525

Parcel ID: H 5 13
460 Granite Ave

DOLAN JAMES W INC
1140 Washington St
Dorchester, MA 02124

Karen Levesque
Right of Way Manager



85 High Street, 3rd Floor
Pawtucket, RI 02860

Mobile: 774-504-1279
Karen.levesque@one.verizon.com

January 15, 2025

Milton Select Board
Town Office Building
525 Canton Avenue
Milton, MA 02186

**RE: Petition for Verizon job # 4A0RW3P
Granite Street**

Dear Honorable Select Board:

Enclosed find the following items in support of the above-referenced project:

1. Petition;
2. Petition Plan;
3. Order;
4. Abutters.

A Public Hearing and notice to abutters are required. A Verizon representative will attend the Public Hearing. Should any questions or comments arise concerning this matter prior to the hearing, please contact me at 774-504-1279. Your assistance is greatly appreciated.

Sincerely,

A handwritten signature in cursive script that reads "Karen Levesque".

Karen Levesque
Right of Way Manager

Enc

PETITION FOR CONDUIT LOCATION

To the **Select Board**

of **Milton**, Massachusetts

VERIZON NEW ENGLAND INC. requests permission to lay and maintain underground conduits, with the wires and cables to be placed therein, under the surface of the following public way or ways:

Granite Street:

Place one (1) four- inch (4") PVC conduit $\pm 430'$ and one (1) new manhole, MH120-A on the easterly side of Granite Street. Starting from existing pole, P.79, in a southeasterly direction for $\pm 360'$ to proposed manhole, MH120-A and then continuing in a southeasterly direction for another $\pm 70'$ to existing pole, P.82.

This petition is necessary to accommodate new construction.

Also for permission to lay and maintain underground conduits, manholes, cables and wires in the above or intersecting public ways for the purpose of making connections with such poles and buildings as it may desire for distributing purposes.

Plan marked-VZ N.E. Inc. No. **4A0RW3P** dated **January 13, 2025** showing location of conduit to be constructed is filed herewith.

VERIZON NEW ENGLAND INC.

By Karen Levesque
Karen Levesque
Manager - Rights of Way

Dated this 15th day of January, 2025.




PETITION PLAN

MUNICIPALITY MILTON VZ. N.E. INC. NO. 4A0RW3P

VERIZON NEW ENGLAND, INC

DATE : JANUARY 13, 2025

SHOWING PROPOSED INSTALLATION OF CONDUIT AND MANHOLE ON GRANITE AVENUE

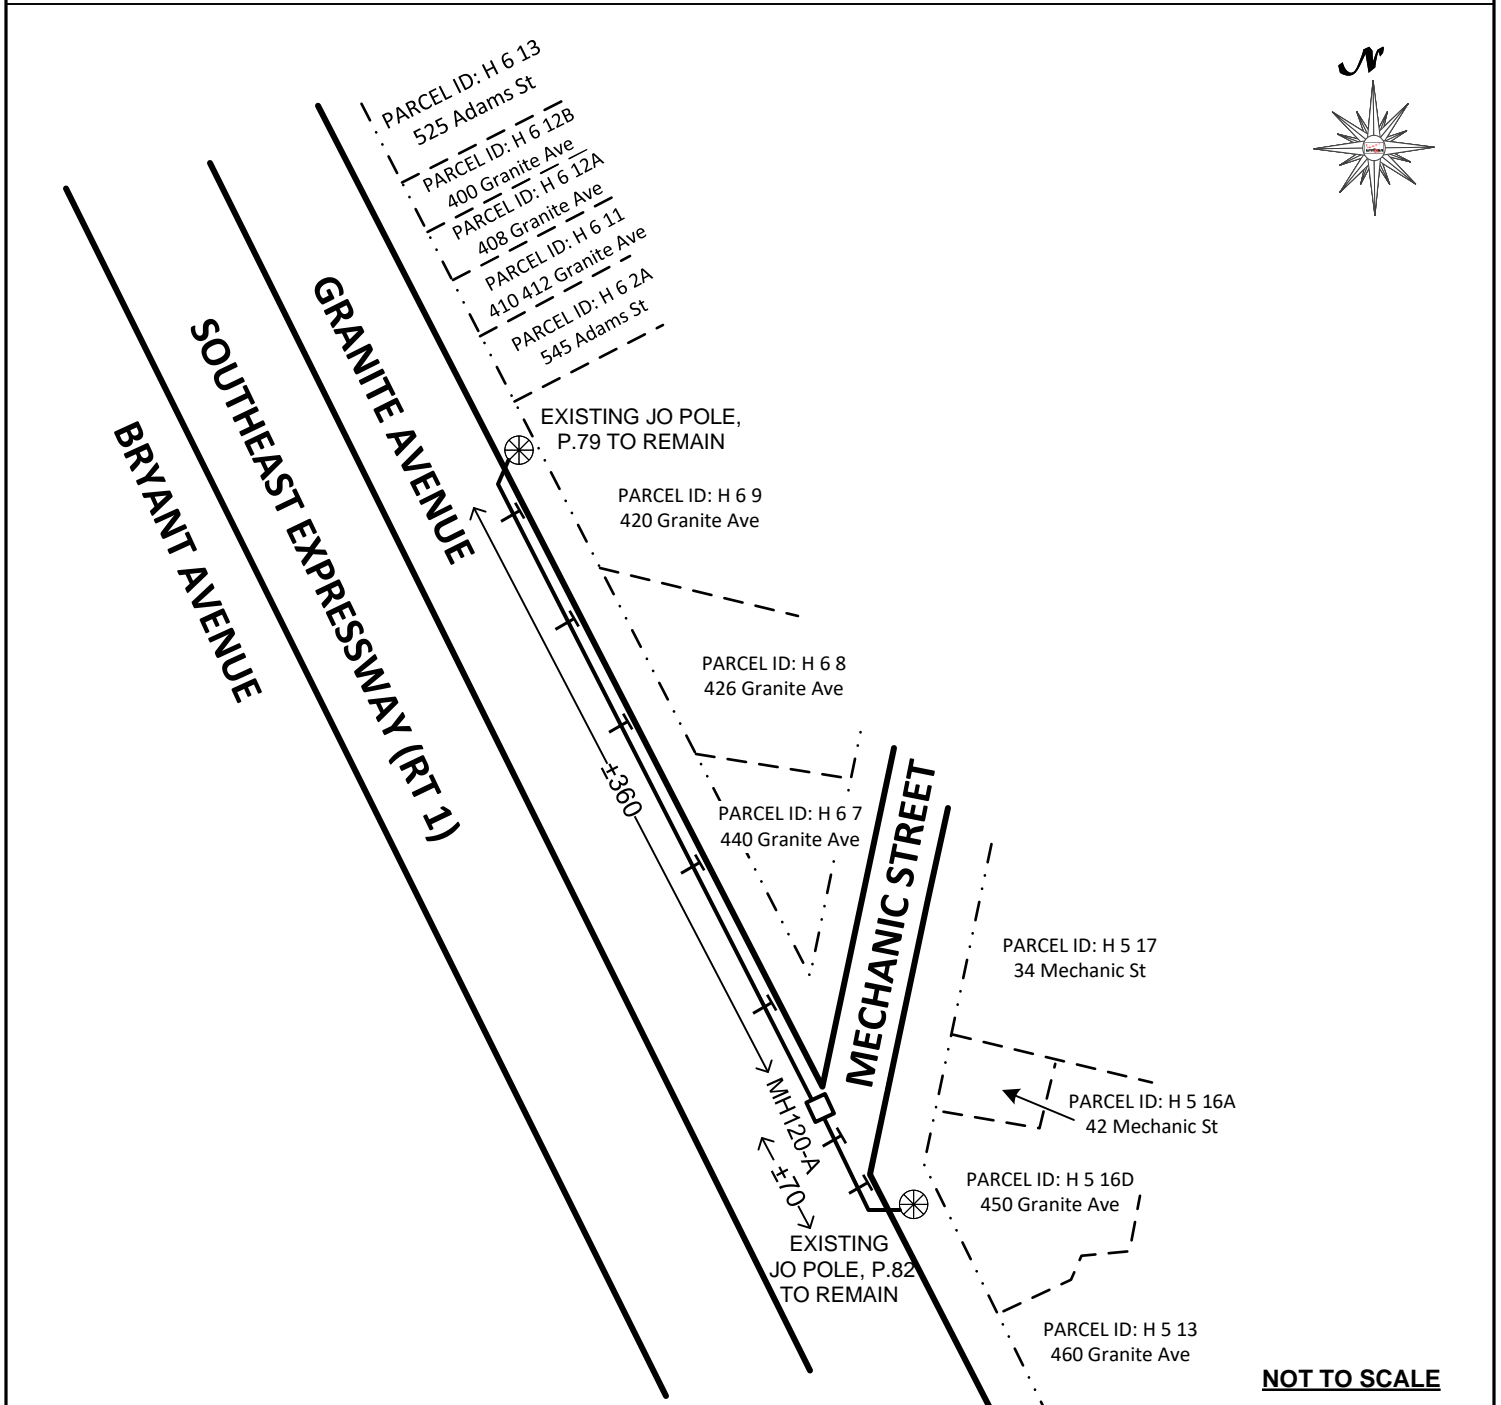

LEGEND

- PROPERTY LINE
- EDGE OF PAVEMENT
- - - - - EDGE OF ROADWAY

- PROPOSED MANHOLE TO BE INSTALLED
- ⊗ EXISTING JOINTLY OWNED POLE TO REMAIN
- +—+— PROPOSED CONDUIT TO BE INSTALLED

ORDER FOR CONDUIT LOCATION

By the Select Board of the Town of MILTON, Massachusetts.

Notice having been given and a public hearing held, as provided by law,
It is HEREBY ORDERED:

That permission be and hereby is granted VERIZON NEW ENGLAND INC. to lay and maintain underground conduits and manholes, with the wires and cables to be placed therein, under the surface of the following public way or ways as requested in petition of said Company dated the **13th** day of **January 2025**.

Granite Street:

Place one (1) four- inch (4") PVC conduit ±430' and one (1) new manhole, MH120-A on the easterly side of Granite Street. Starting from existing pole, P.79, in a southeasterly direction for ±360' to proposed manhole, MH120-A and then continuing in a southeasterly direction for another ±70' to existing pole, P.82.

This petition is necessary to accommodate new construction.

Substantially as shown on plan marked- VZ N.E. Inc. No. **4A0RW3P** dated **January 13, 2025** - filed with said petition. Also, that permission be and hereby is granted said VERIZON NEW ENGLAND INC. to lay and maintain underground conduits, manholes, cables and wires in the above or intersecting public ways for the purpose of making connections with such poles and buildings as it may desire for distributing purposes.

The foregoing permission is subject to the following conditions:

1. The conduits and manholes shall be of such material and construction and all work done in such manner as to be satisfactory to such municipal officers as it may appoint to the supervision of the work, and a plan showing the location of conduits constructed shall be filed with the Town when the work is completed.
2. In every underground main line conduit constructed by said Company hereunder one duct not less than three inches in diameter shall be reserved and maintained for the limited purpose of attaching one-way low voltage fire and police signaling wires owned by the municipality or governmental entity for public safety purposes only.
3. Said Company shall indemnify and save the Town harmless against all damages, costs and expense whatsoever to which the Town may be subjected in consequence of the acts or neglect of said Company, its agents or servants, or in any manner arising from the rights and privileges granted it by the Town.
4. In addition said Company shall, before a public way is disturbed for the laying of its wire or conduits, execute its bond in a penal sum of Ten Thousand Dollars (\$10,000) (reference being had to the bond already on file with said Town) conditioned for the faithful performance of its duties under this permit.
5. Said Company shall comply with the requirements of existing by-laws and such as may hereafter be adopted governing the construction and maintenance of conduits and wires, so far as the same are not inconsistent with the laws of the Commonwealth.

I hereby certify that the foregoing order was adopted at a meeting of the Select Board of the Town of MILTON, Massachusetts, held on the _____ day of _____ 2025.

Town Clerk

ORDER FOR CONDUIT LOCATION

We hereby certify that on _____ 2025, at _____ o'clock _____ M. at _____ a public hearing was held on the petition of the VERIZON NEW ENGLAND INC. for permission to lay and maintain underground conduits, manholes and connection, with the wires and cables to be placed therein, described in the order herewith recorded, and that we mail at least seven days before said hearing a written notice of the time and place of said hearing to each of the owners of real estate (as determined by the last preceding assessment for taxation) along the ways or parts of ways upon which the Company is permitted to construct the lines of said Company under said order. And that thereupon said order was duly adopted.

Select Board of the Town of MILTON, Massachusetts

CERTIFICATE

I hereby certify that the foregoing is a true copy of location order, and certificate of hearing with notice adopted by the Select Board of the Town of MILTON, Massachusetts, on the _____ day of _____ 2025, and recorded with the records of location orders of said Town, Book _____ Page _____. This certified copy is made under the provisions of Chapter 166 General Laws and any additions thereto or amendments thereof.

Attest:

Town Clerk

ABUTTERS LIST

Parcel ID: H 6 13
525 Adams St

TOWN OF MILTON FIRE DEPT
525 Canton Ave
Milton, MA 02186

Parcel ID: H 6 12B
400 Granite Ave

HURLEY NANCY A
400 Granite Ave
Milton, MA 02186

Parcel ID: H 6 12A
408 Granite Ave

MALONEY TRACY E
408 Granite Ave
Milton, MA 02186

Parcel ID: H 6 11
410 412 Granite Ave

LAM HUNG J
1054 Brook Road
Milton, MA 02186

Parcel ID: H 6 2A
545 Adams St

MILTDUN REALTY LLC
3 Pluff Ave
North Reading, MA 02164

Parcel ID: H 6 9
420 Granite Ave

ARC CBMTNMA001, LLC
P.O. Box 460049
Houston, TX 77056

Parcel ID: H 6 8
426 Granite Ave

COACHMAN`S COVE REALTY TRUST
P.O. Box 420
Milton, MA 02186

ABUTTERS LIST

Parcel ID: H 6 7
440 Granite Ave

ISLE OF DOAGH LLC
P.O. Box 420
Milton, MA 02186

Parcel ID: H 5 17
34 Mechanic St

FALCONI REALTY CO LLC
253 Centre St
Quincy, MA 02169-7525

Parcel ID: H 5 16A
42 Mechanic St

FALLON REALTY GROUP LLC
42 Mechanic St
Milton, MA 02186

Parcel ID: H 5 16D
450 Granite Ave

FALCONI REALTY CO LLC
253 Centre St
Quincy, MA 02169-7525

Parcel ID: H 5 13
460 Granite Ave

DOLAN JAMES W INC
1140 Washington St
Dorchester, MA 02124
