



DeCELLE
BURKE
& Associates, Inc.
1266 Furnace Brook Parkway, Suite 401 Quincy, MA 02169
(617) 405-5100 (O) (617) 405-5101 (F)

Lawrence W. Decelle
LAWRENCE W. DECELLE, JR.
No. 9158
LAND SURVEYOR



PROJECT TITLE & LOCATION:
PLAN OF LAND IN MILTON, MA
270 HILLSIDE STREET


PLAN TITLE:
EXISTING CONDITIONS & DEMOLITION PLAN

PREPARED FOR:
THAYER NURSERY
270 HILLSIDE STREET
MILTON, MA 02186


DATE: DECEMBER 22, 2014
REVISED: FEBRUARY 6, 2015
REVISED: JUNE 15, 2015
REVISED: AUGUST 31, 2015
REVISED: SEPTEMBER 21, 2015
REVISED: NOVEMBER 20, 2015

JOB NUMBER: 2014.004 **SHEET:** 1 OF 4
SCALE: 1"=40'
40 20 0 40 80

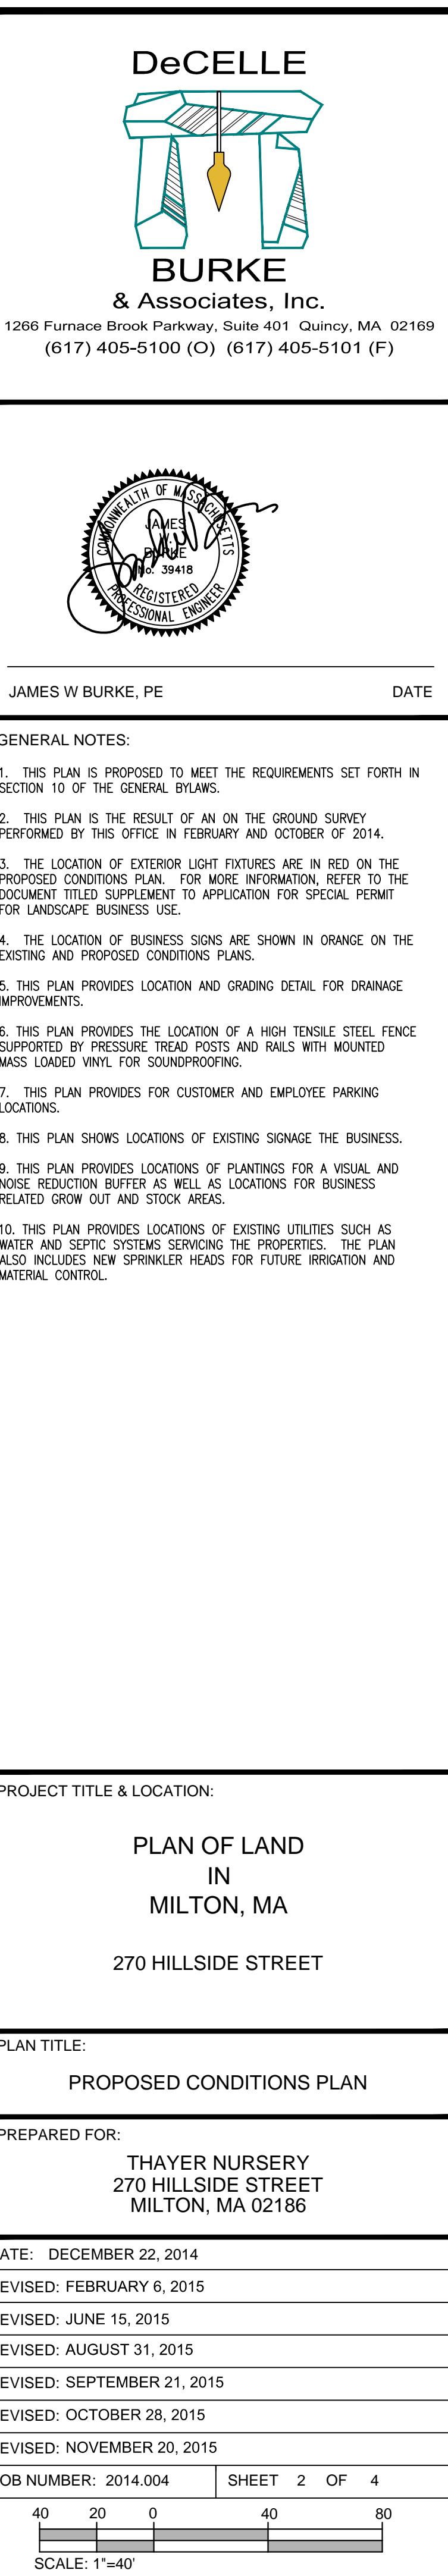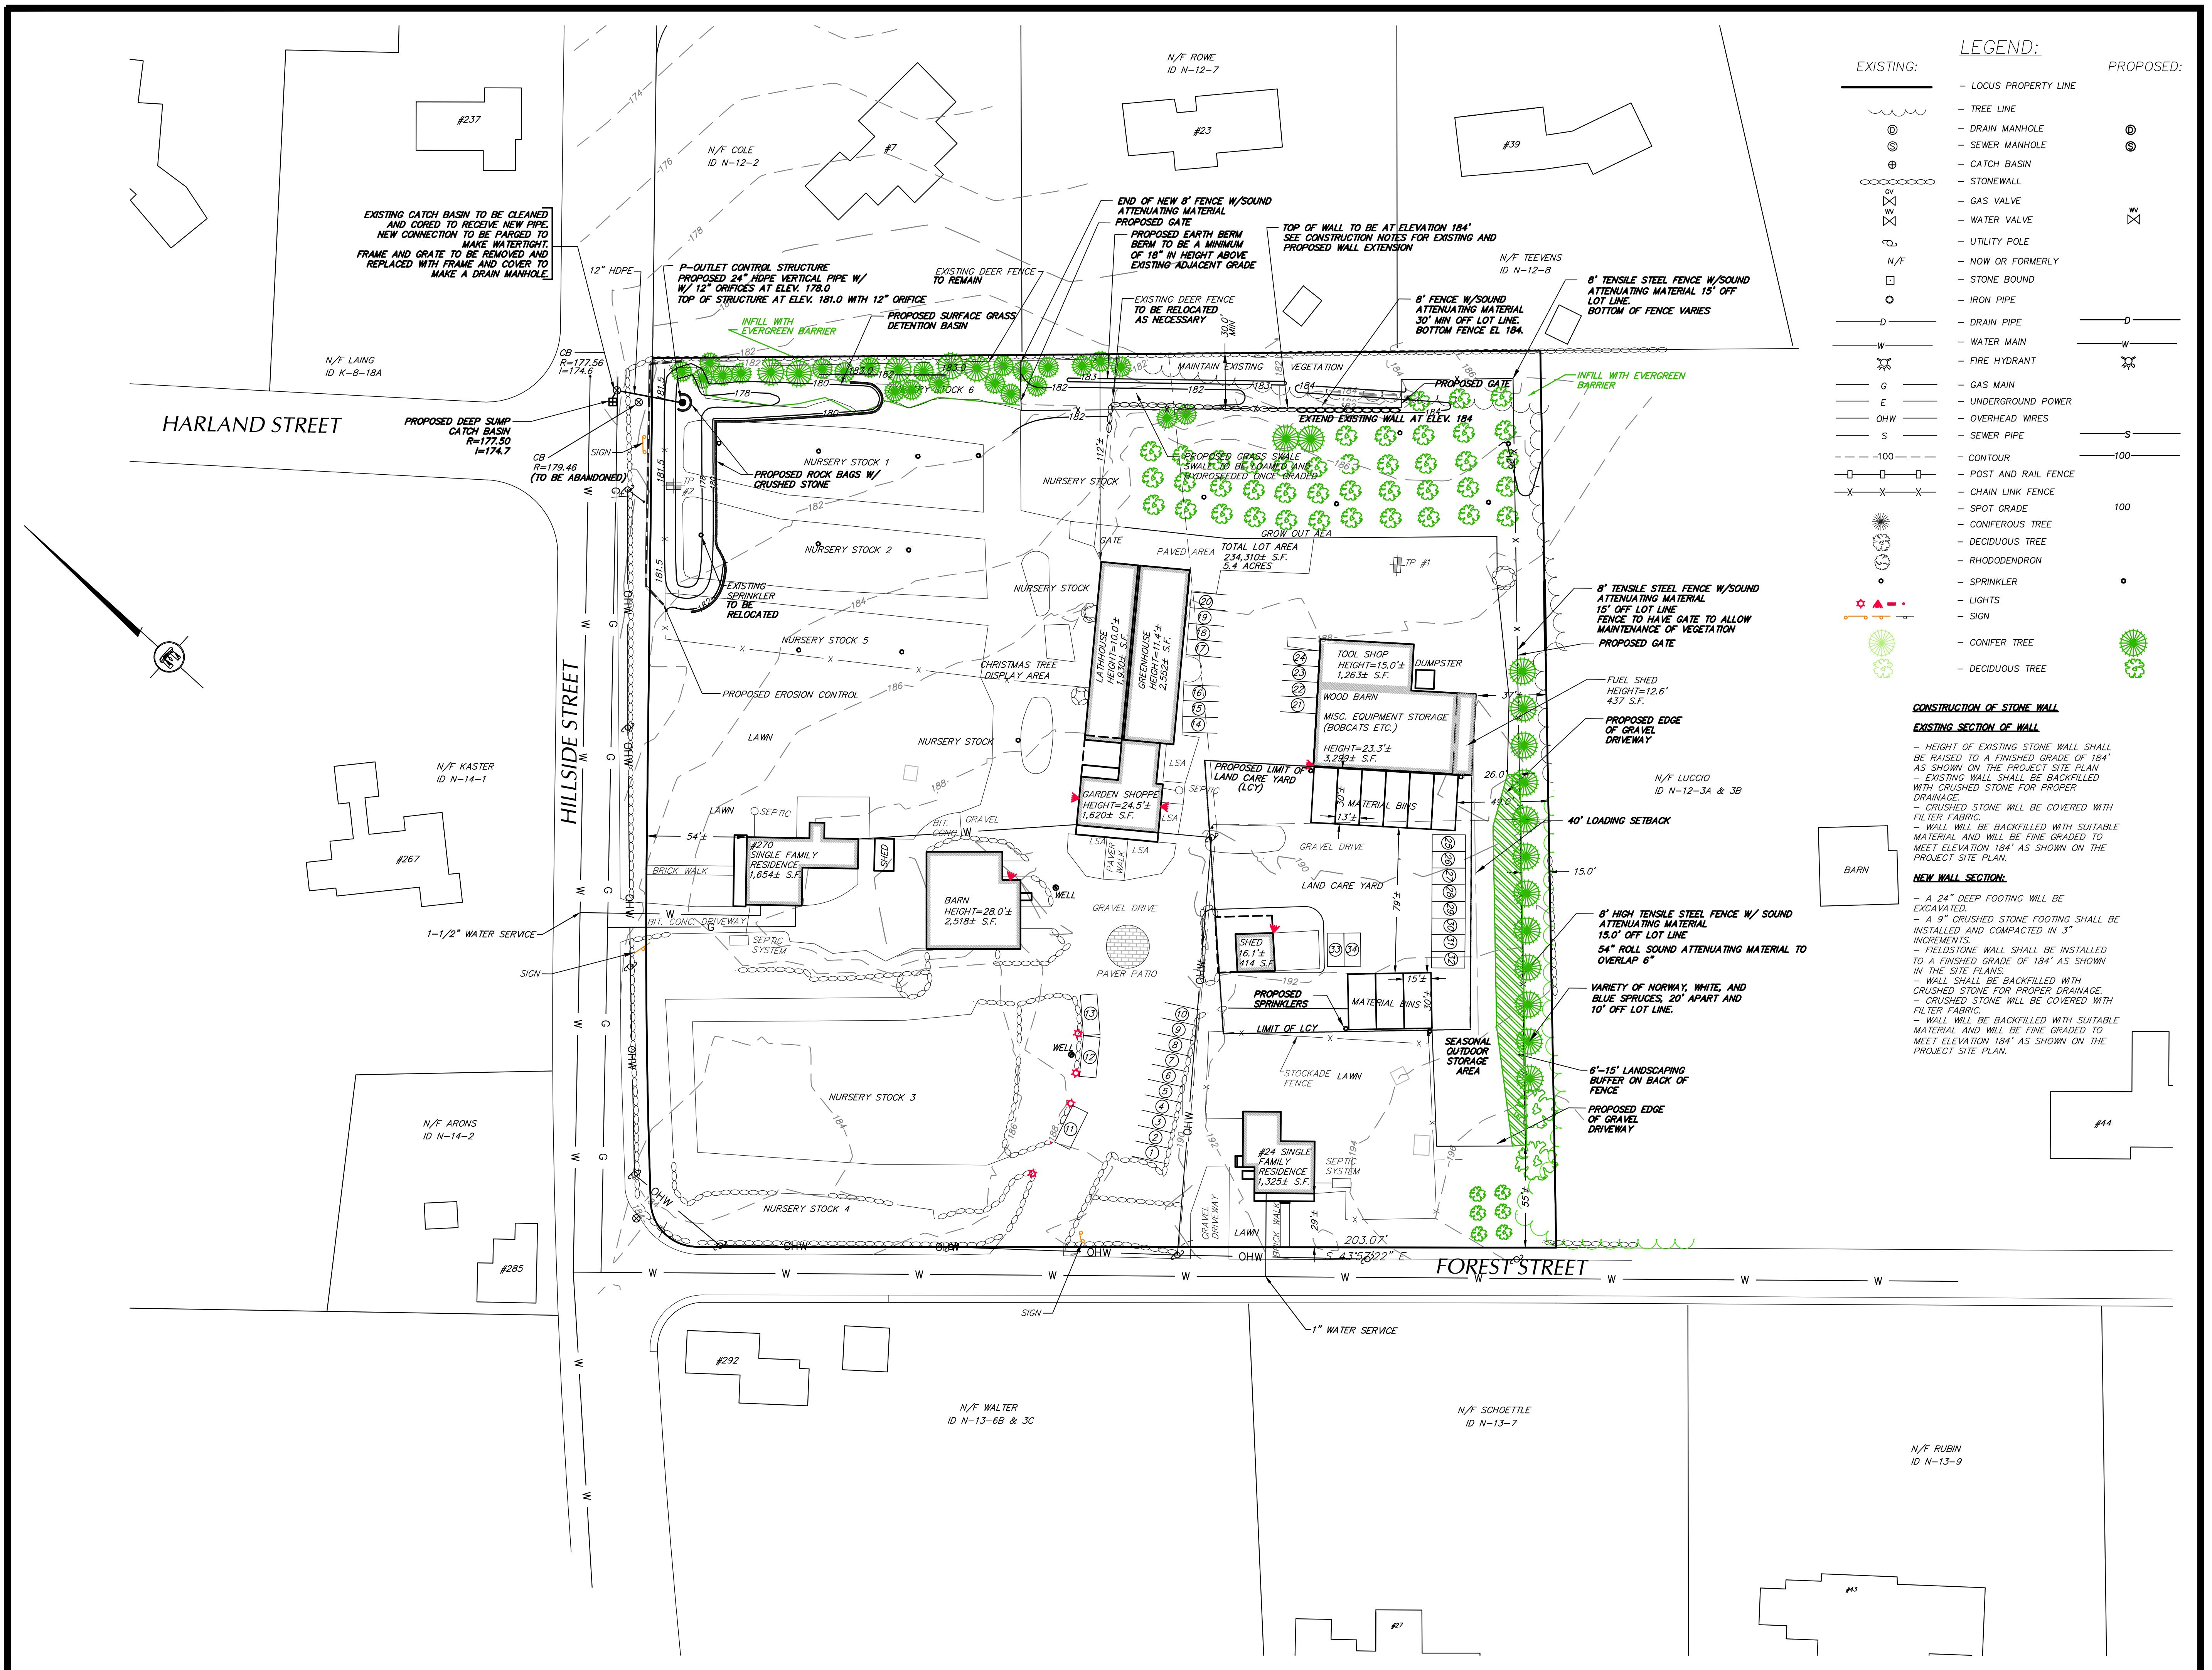

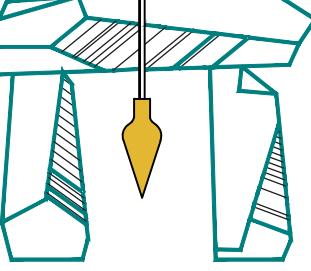


1266 Furnace Brook Parkway, Suite 401 Quincy, MA 02169
(617) 405-5100 (O) (617) 405-5101 (F)

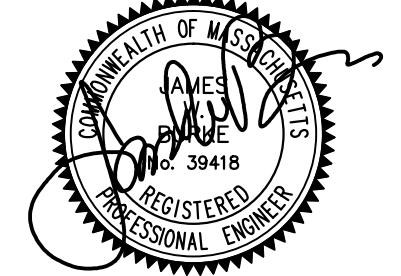


JAMES W BURKE, PE DATE

GENERAL NOTES:
1. THIS PLAN IS PROPOSED TO MEET THE REQUIREMENTS SET FORTH IN SECTION 10 OF THE GENERAL BYLAWS.
2. THIS PLAN IS THE RESULT OF AN ON THE GROUND SURVEY PERFORMED BY THIS OFFICE IN FEBRUARY AND OCTOBER OF 2014.
3. THE LOCATION OF EXTERIOR LIGHT FIXTURES ARE IN RED ON THE PROPOSED CONDITIONS PLAN. FOR MORE INFORMATION, REFER TO THE DOCUMENT TITLED SUPPLEMENT TO APPLICATION FOR SPECIAL PERMIT FOR LANDSCAPE BUSINESS USE.
4. THE LOCATION OF BUSINESS SIGNS ARE SHOWN IN ORANGE ON THE EXISTING AND PROPOSED CONDITIONS PLANS.

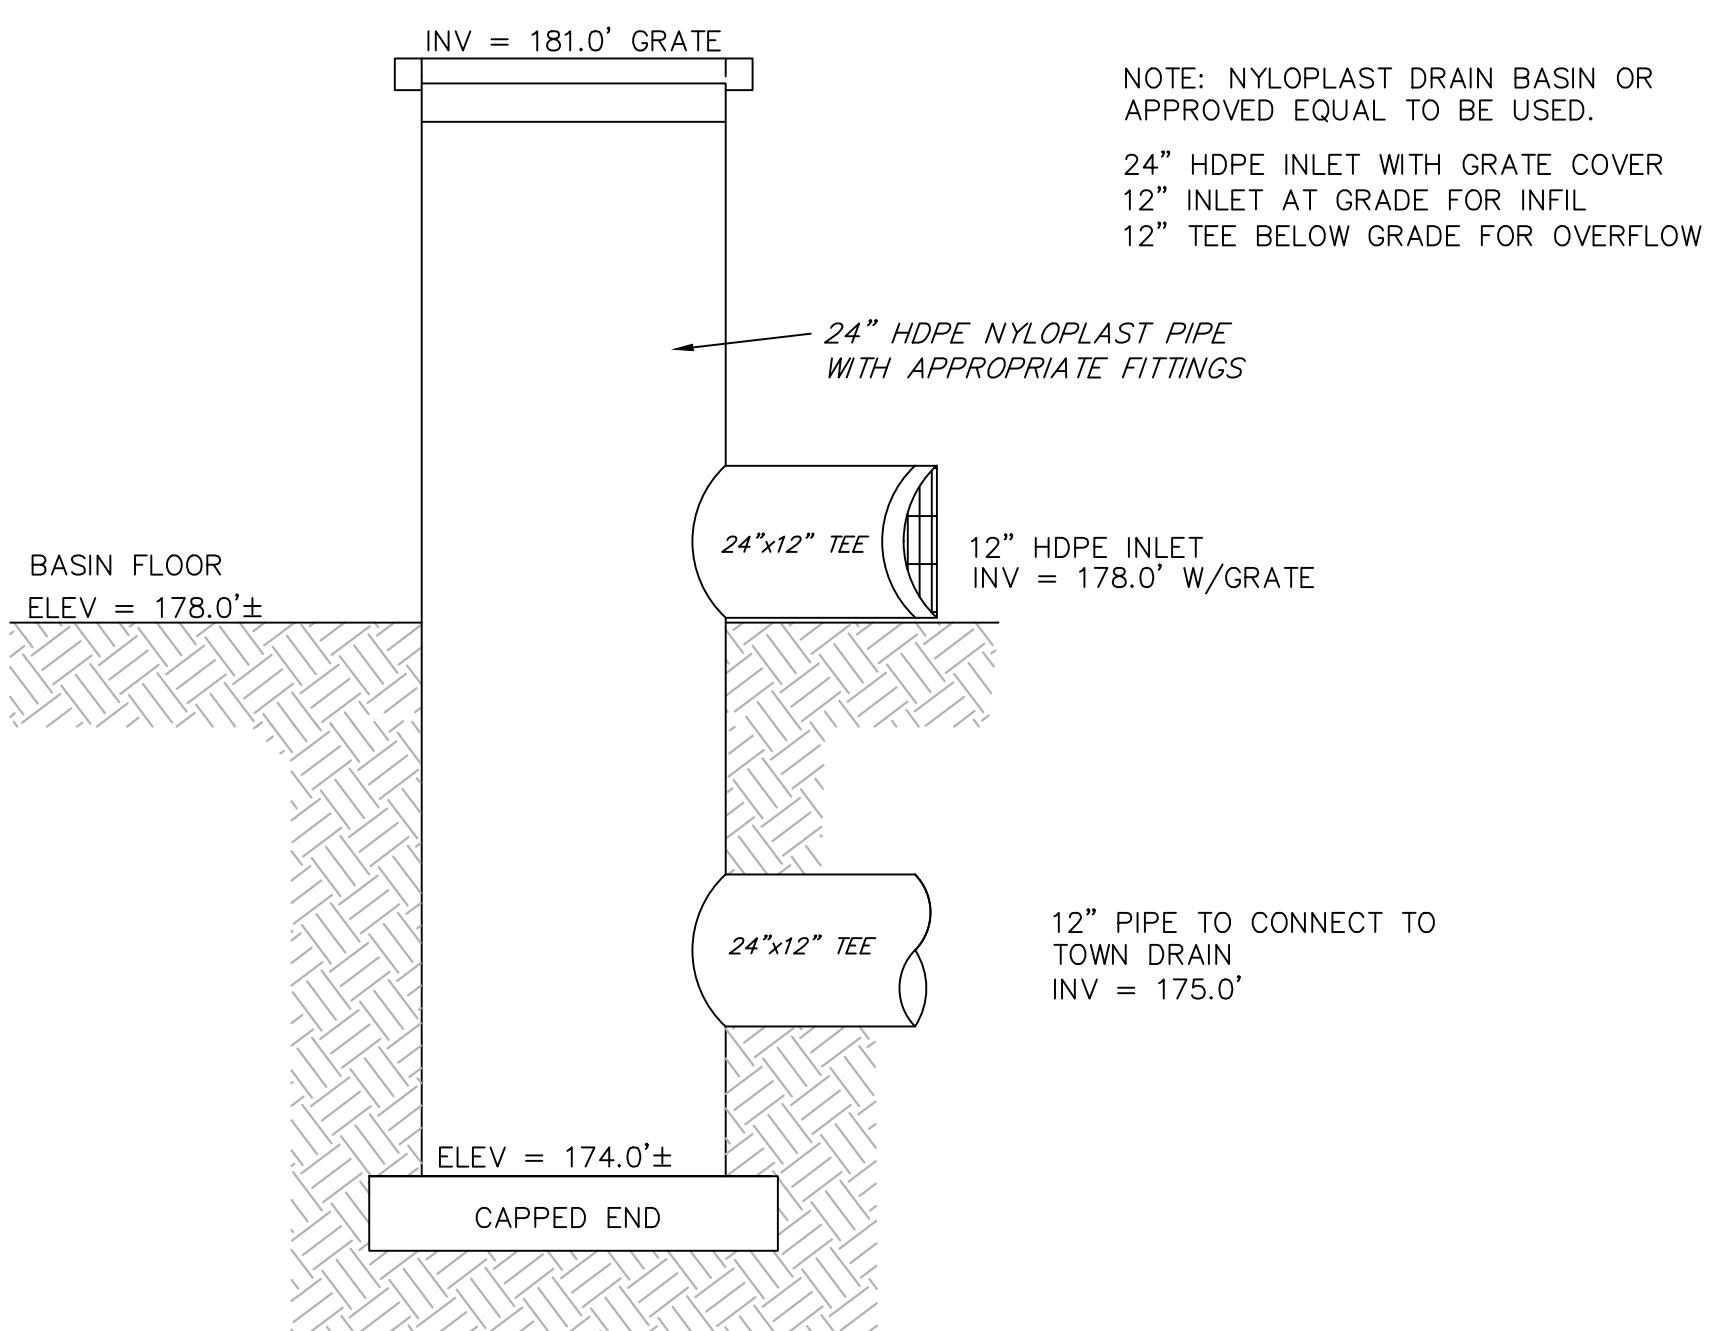


OUTLET CONTROL STRUCTURE

NOT TO SCALE

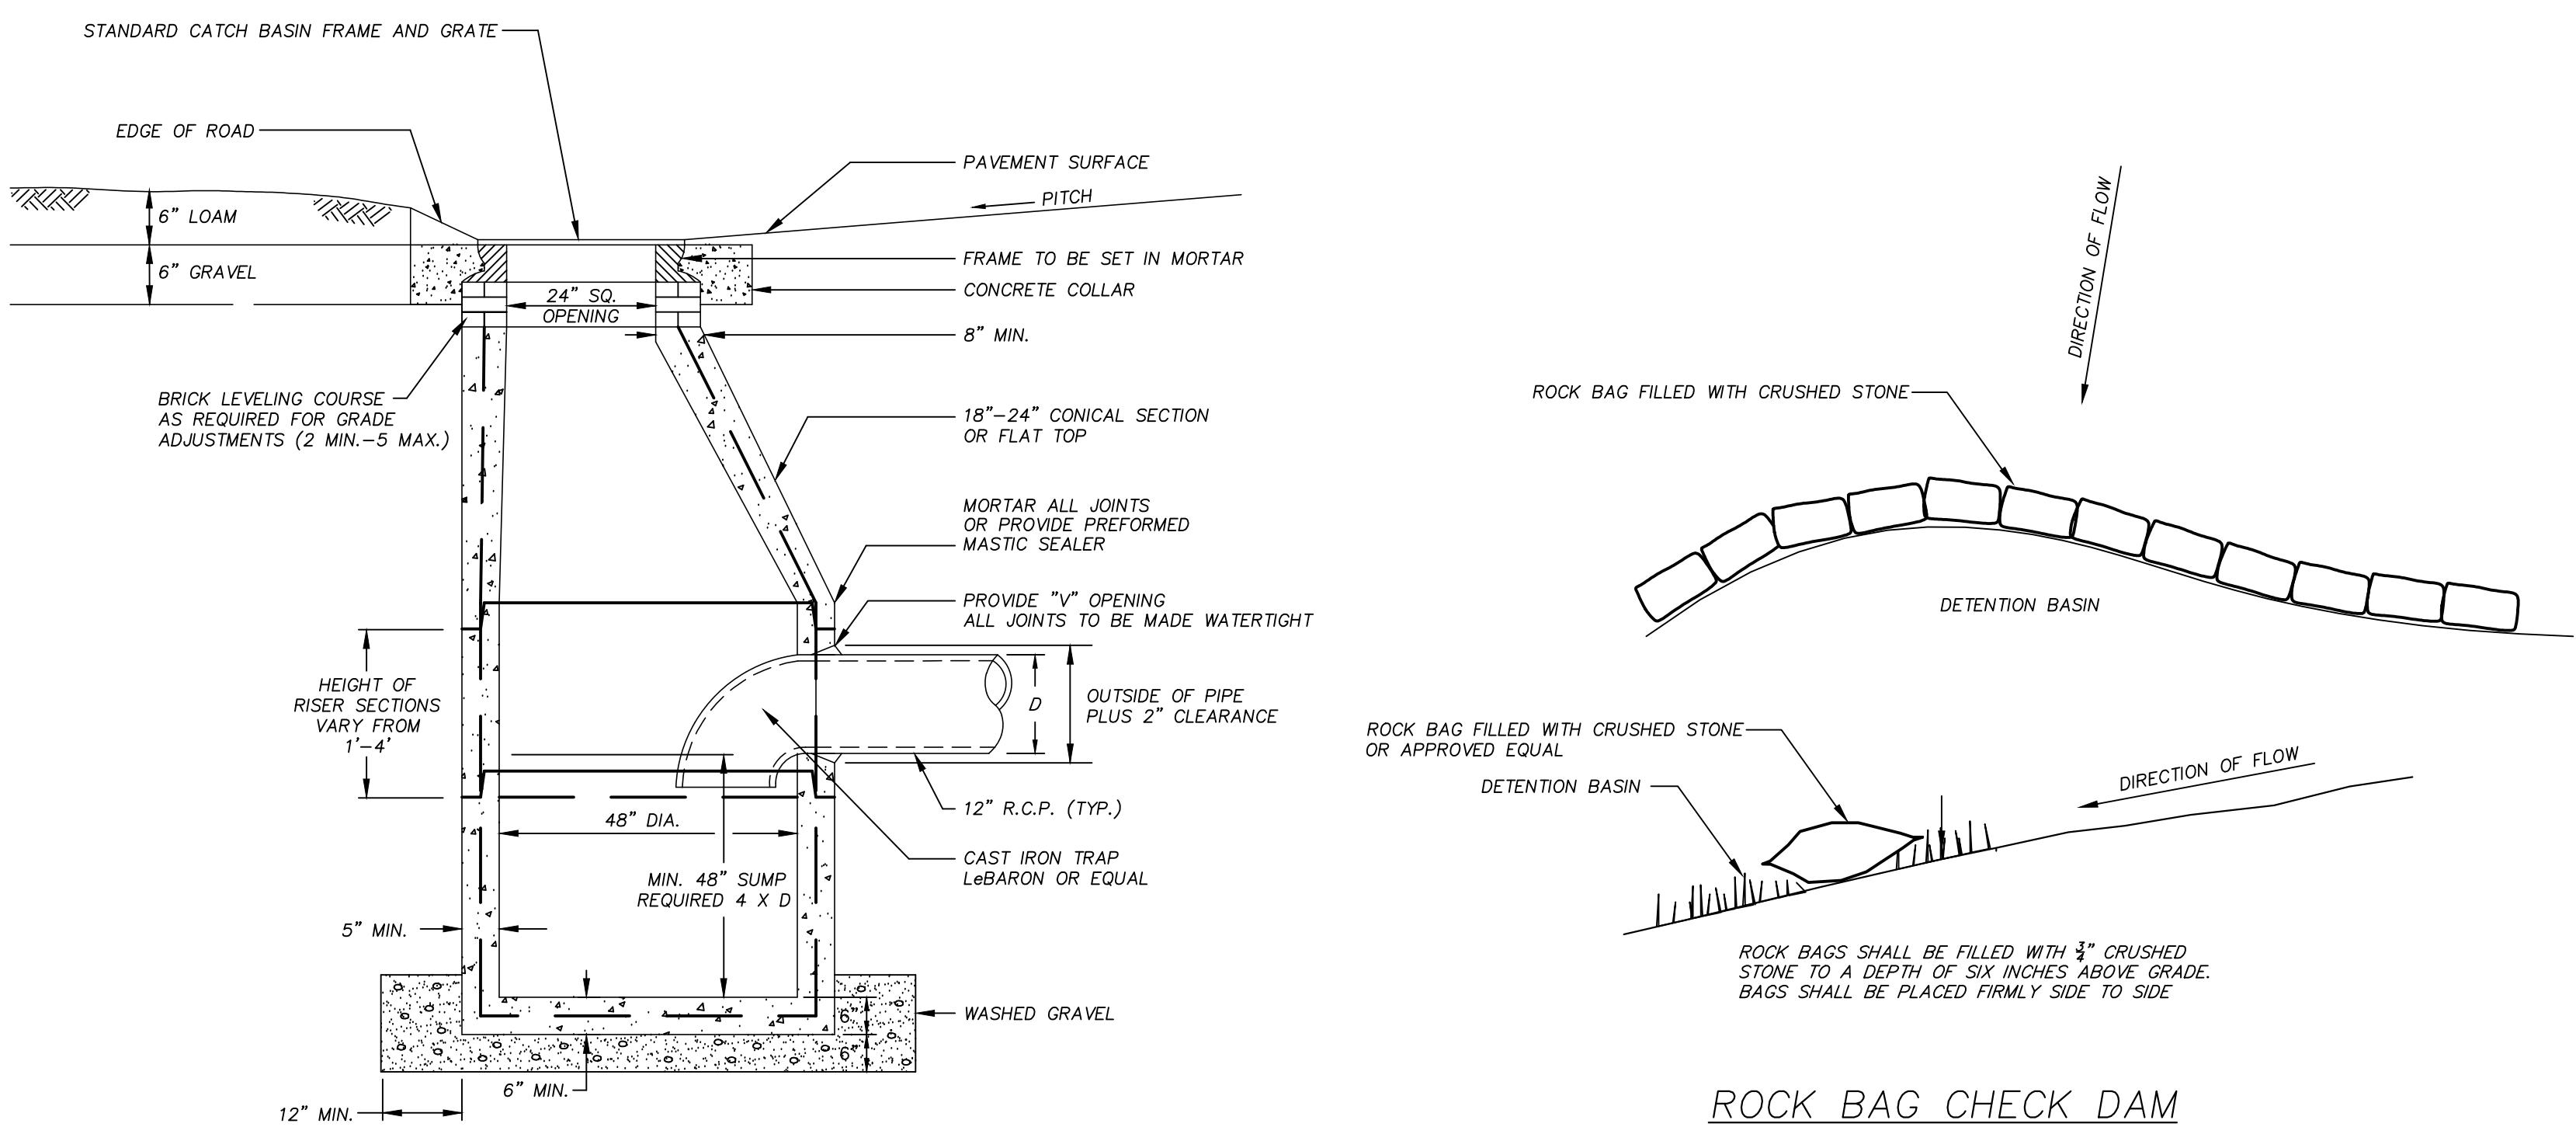


PRECAST CONCRETE CATCH BASIN

NOT TO SCALE

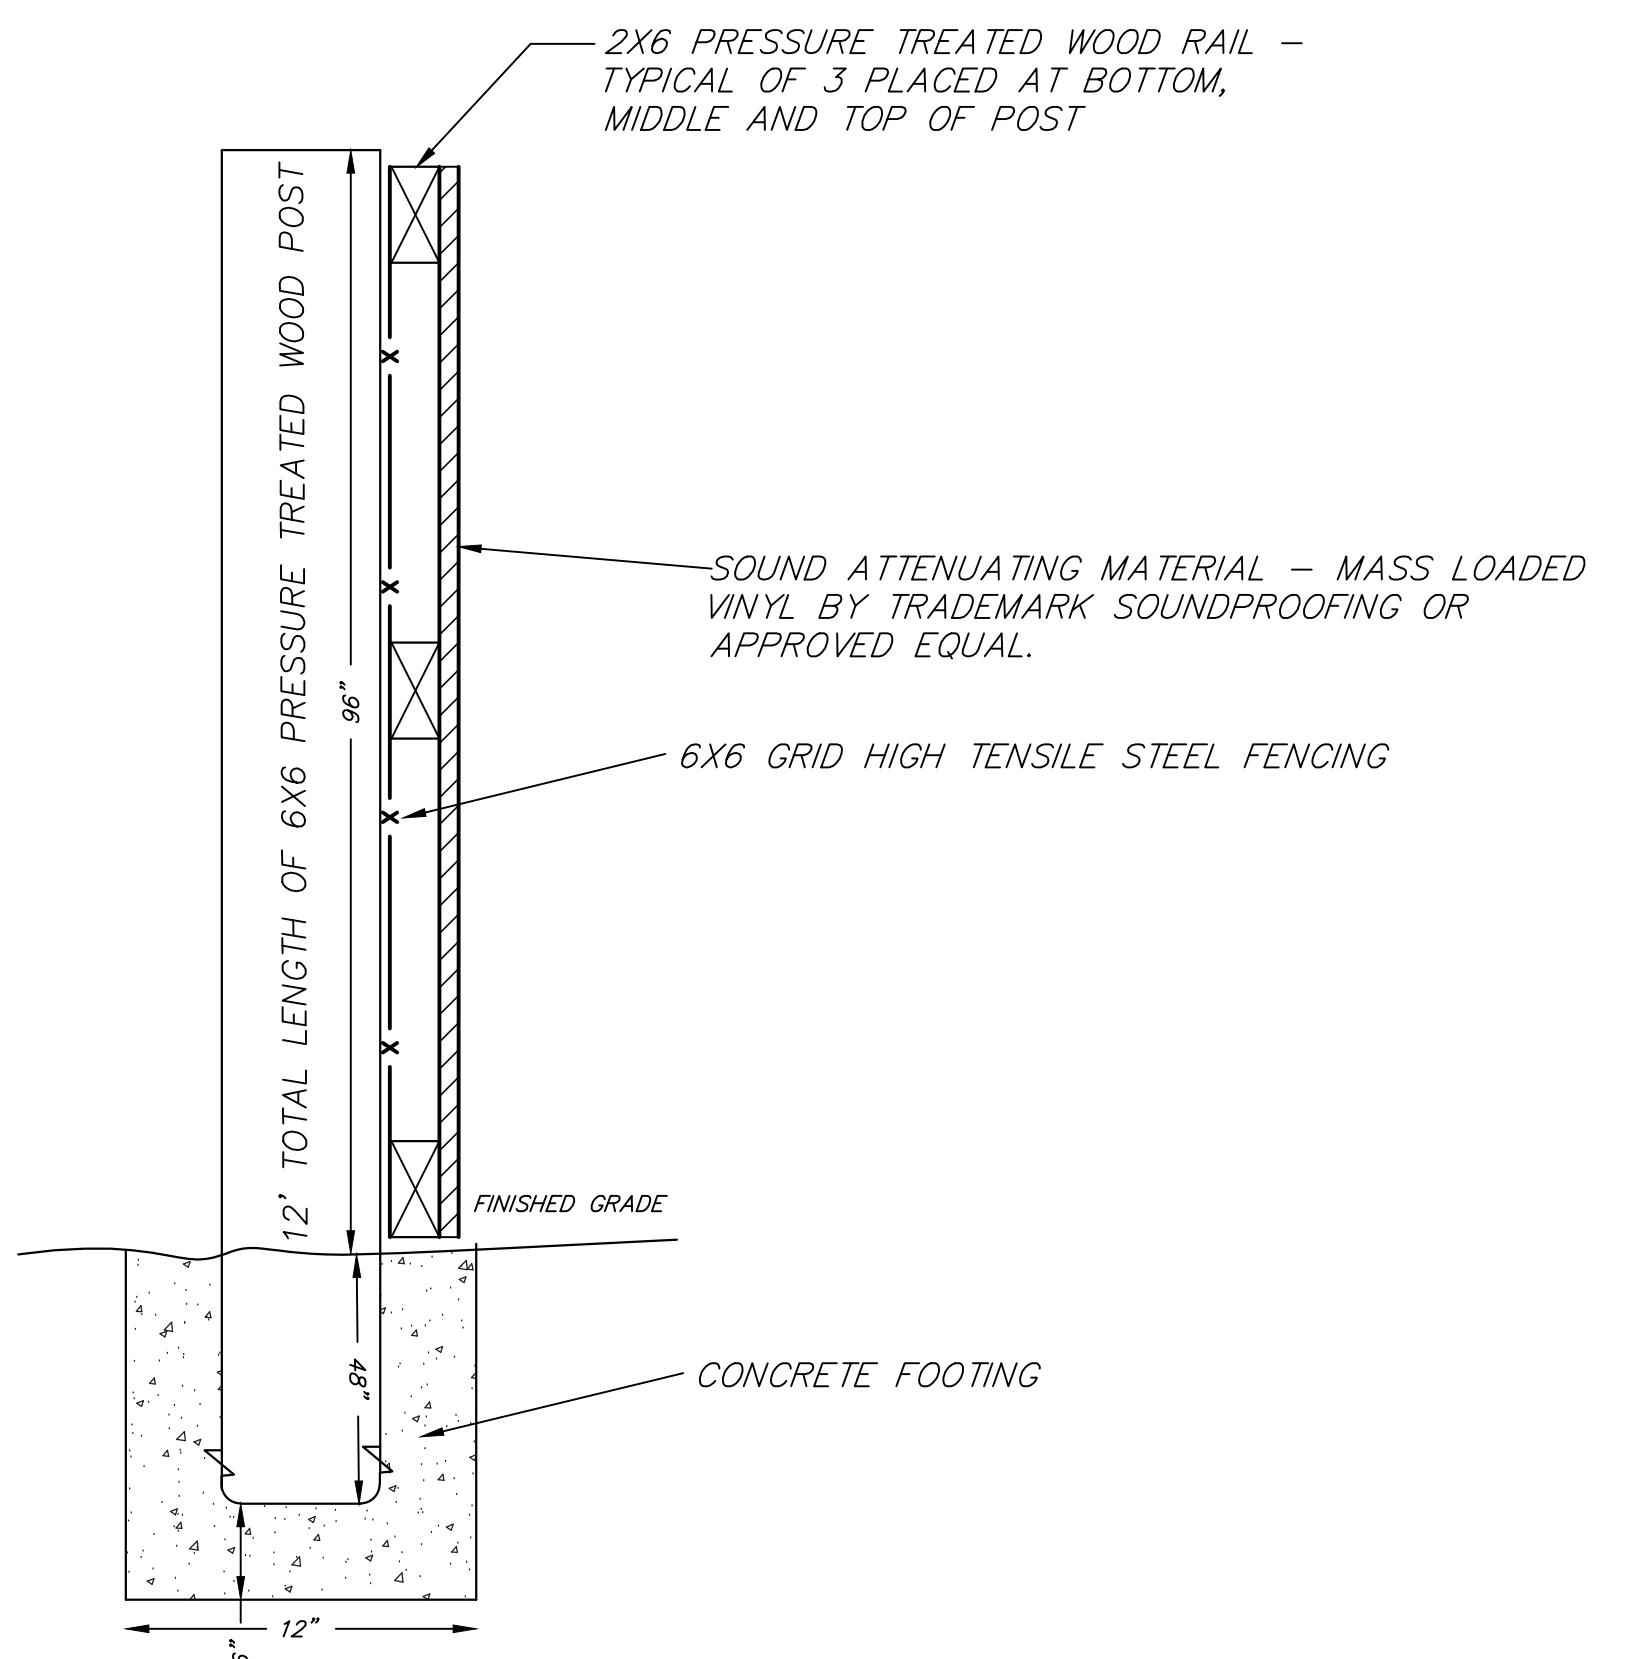

FENCE DETAIL

NOT TO SCALE

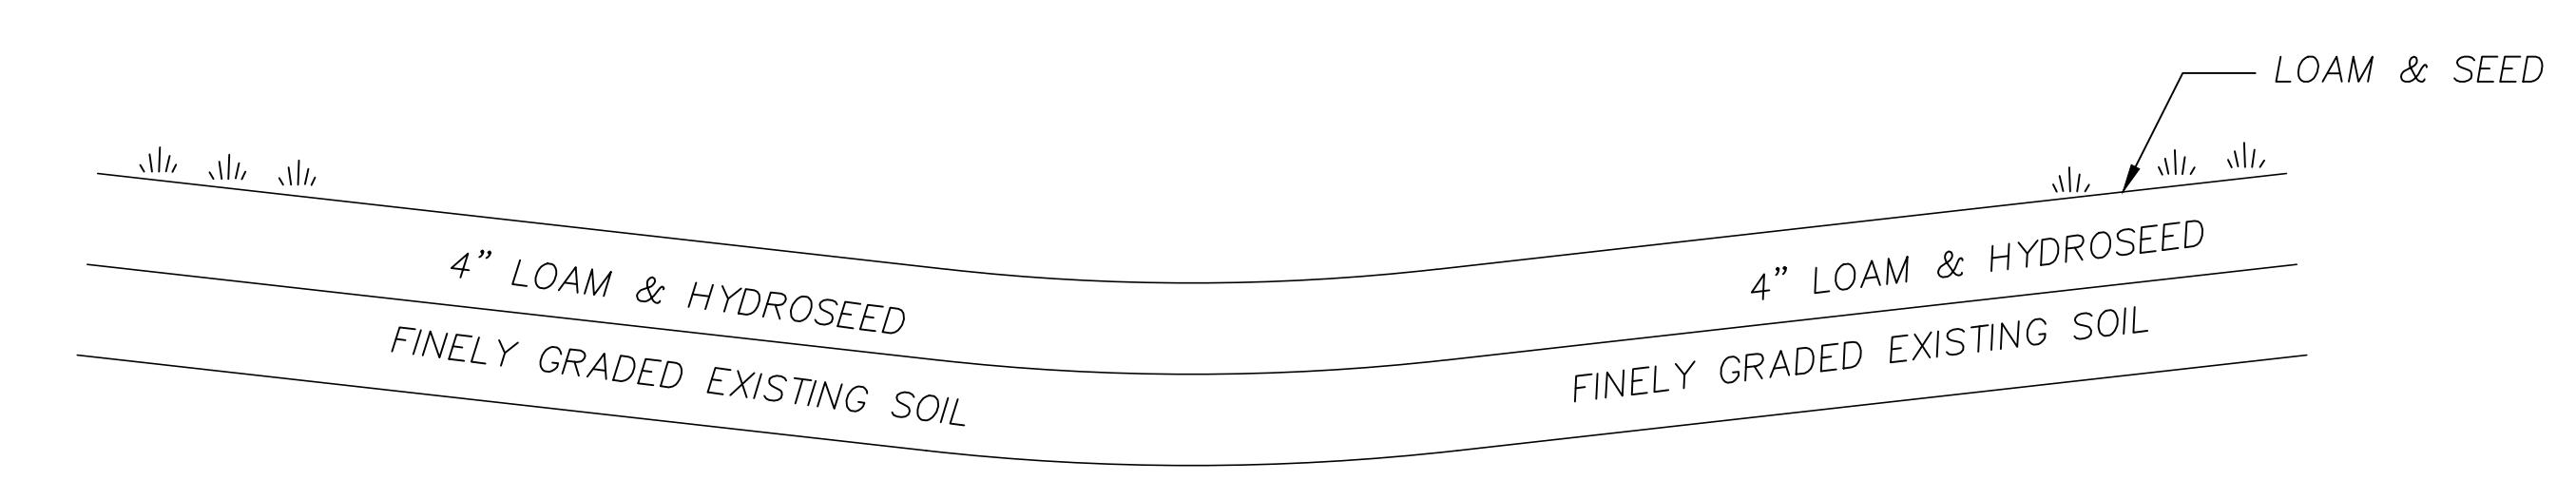

DETENTION BASIN BOTTOM & SWALE

NOT TO SCALE

PROJECT TITLE & LOCATION:

PLAN OF LAND
IN
MILTON, MA

270 HILLSIDE STREET

PLAN TITLE:
CONSTRUCTION DETAILS

PREPARED FOR:
THAYER NURSERY
270 HILLSIDE STREET
MILTON, MA 02186

DATE: DECEMBER 22, 2014

REVISED: FEBRUARY 6, 2015

REVISED: JUNE 15, 2015

REVISED: AUGUST 31, 2015

REVISED: SEPTEMBER 21, 2015

REVISED: OCTOBER 28, 2015

REVISED: NOVEMBER 20, 2015

JOB NUMBER: 2014.004 | SHEET 3 OF 4

SCALE AS NOTED