




DeCELLE
BURKE
& Associates, Inc.
1266 Furnace Brook Parkway, Suite 401 Quincy, MA 02169
(617) 405-5100 (O) (617) 405-5101 (F)

*Lawrence DeCellle, Jr.
No. 9158
MASSACHUSETTS
SURVEYOR*

GENERAL NOTES:
1. THIS PLAN IS TO ESTABLISH THE AREA OF AGRICULTURAL AND RESIDENTIAL USE OF THE PARCELS KNOWN AS THAYER NURSERY LOCATED AT THE CORNER OF HILLSIDE AND FOREST STREETS ONLY. THE ASSESSORS PARCELS ARE MAP N BLOCK 12 LOTS 1A, 1B AND 1C.

PLAN TITLE: EXISTING CONDITIONS WATERSHED MAP
PREPARED FOR:
THAYER NURSERY
270 HILLSIDE STREET
MILTON, MA 02186
DATE: DECEMBER 22, 2014
REVISED: FEBRUARY 6, 2015
REVISED: JUNE 15, 2015
REVISED: AUGUST 31, 2015
REVISED: SEPTEMBER 21, 2015
JOB NUMBER: 2014.004 **SHEET:** 1 OF 1
SCALE: 1"=40'

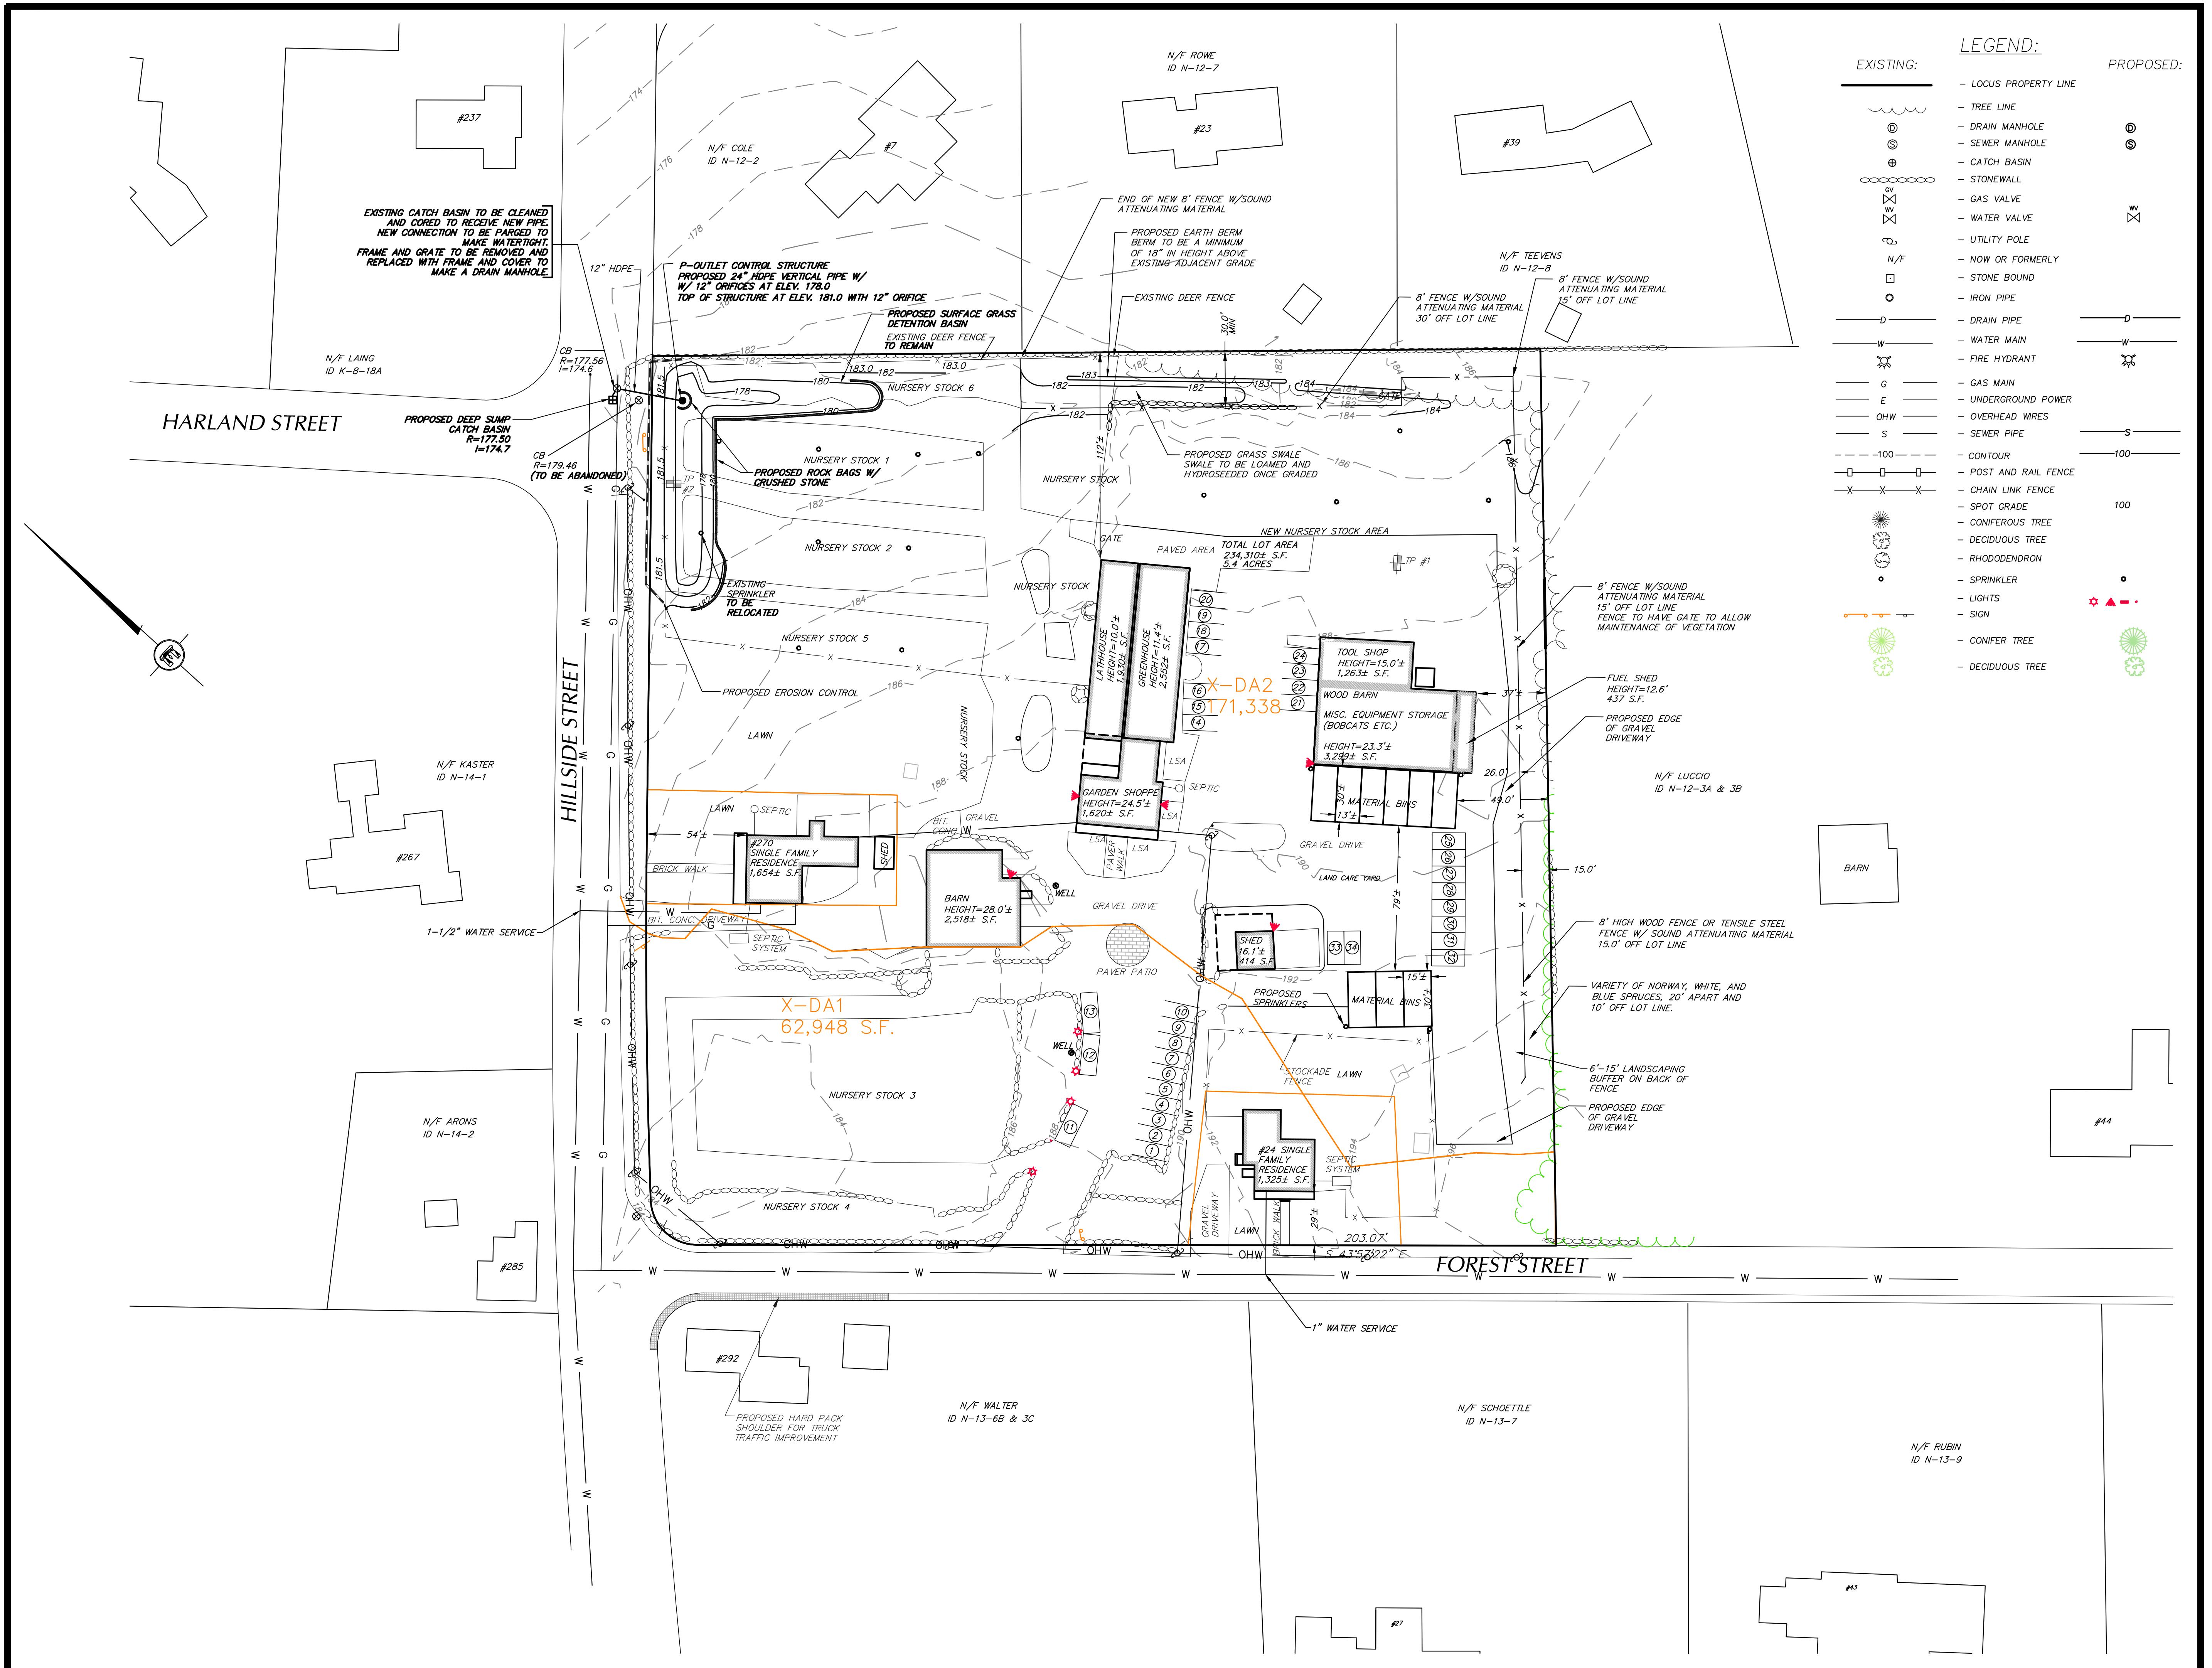

DeCELLE
BURKE
& Associates, Inc.
1266 Furnace Brook Parkway, Suite 401 Quincy, MA 02169
(617) 405-5100 (O) (617) 405-5101 (F)

JAMES W BURKE, PE **DATE**

GENERAL NOTES:

1. THIS PLAN IS PROPOSED TO MEET THE REQUIREMENTS SET FORTH IN SECTION 10 OF THE GENERAL BYLAWS.
2. THIS PLAN IS THE RESULT OF AN ON THE GROUND SURVEY PERFORMED BY THIS OFFICE IN FEBRUARY AND OCTOBER OF 2014.
3. THE LOCATION OF EXTERIOR LIGHT FIXTURES ARE IN RED ON THE PROPOSED CONDITIONS PLAN. FOR MORE INFORMATION, REFER TO THE DOCUMENT TITLED SUPPLEMENT TO APPLICATION FOR SPECIAL PERMIT FOR LANDSCAPE BUSINESS USE.
4. THE LOCATION OF BUSINESS SIGNS ARE SHOWN IN ORANGE ON THE EXISTING AND PROPOSED CONDITIONS PLANS.