



Finegold Alexander Architects

Civil Engineer
Horsley Witten Group
90 Route 6A
Sandwich, MA 02563
508-833-6600
www.horsleywitten.com

Structural Engineer
L.A. Fuess Partners
101 Federal Street, Suite 502
Boston, MA 02110
617-948-5700
www.lafp.com

MEPFP Engineers
BLW Engineers, Inc.
311 Great Road
Littleton, MA 01460
978-486-4301
www.blwengineers.com

Code Consultant
Hastings Consulting, Inc.
142 Hanlon Road
Holliston, MA 01746
508-397-8417
www.hastings-consulting.com

Specifications
Mark T. Wilhelm
 10 Doaks Lane
 Marblehead, MA 01945
 781-639-8339

KEY PLAN:

**SCHEMATIC DESIGN SUBMISSION
NOT FOR CONSTRUCTION
3/30/2023**




PROJECT #: P0190.00
ISSUE DATE: February 12, 2021
PROJECT STATUS: Schematic Design Submission
DRAWN BY: Author
CHECKED BY: Checker

DRAWING HISTORY:
NO

SHEET #:

V001

C:\Users\lawnOneDrive - Finegold Alexander Architects\Documents\440 Granite Ave_1\lav@faaia.com.rvt
1/19/2021 4:01:55 PM

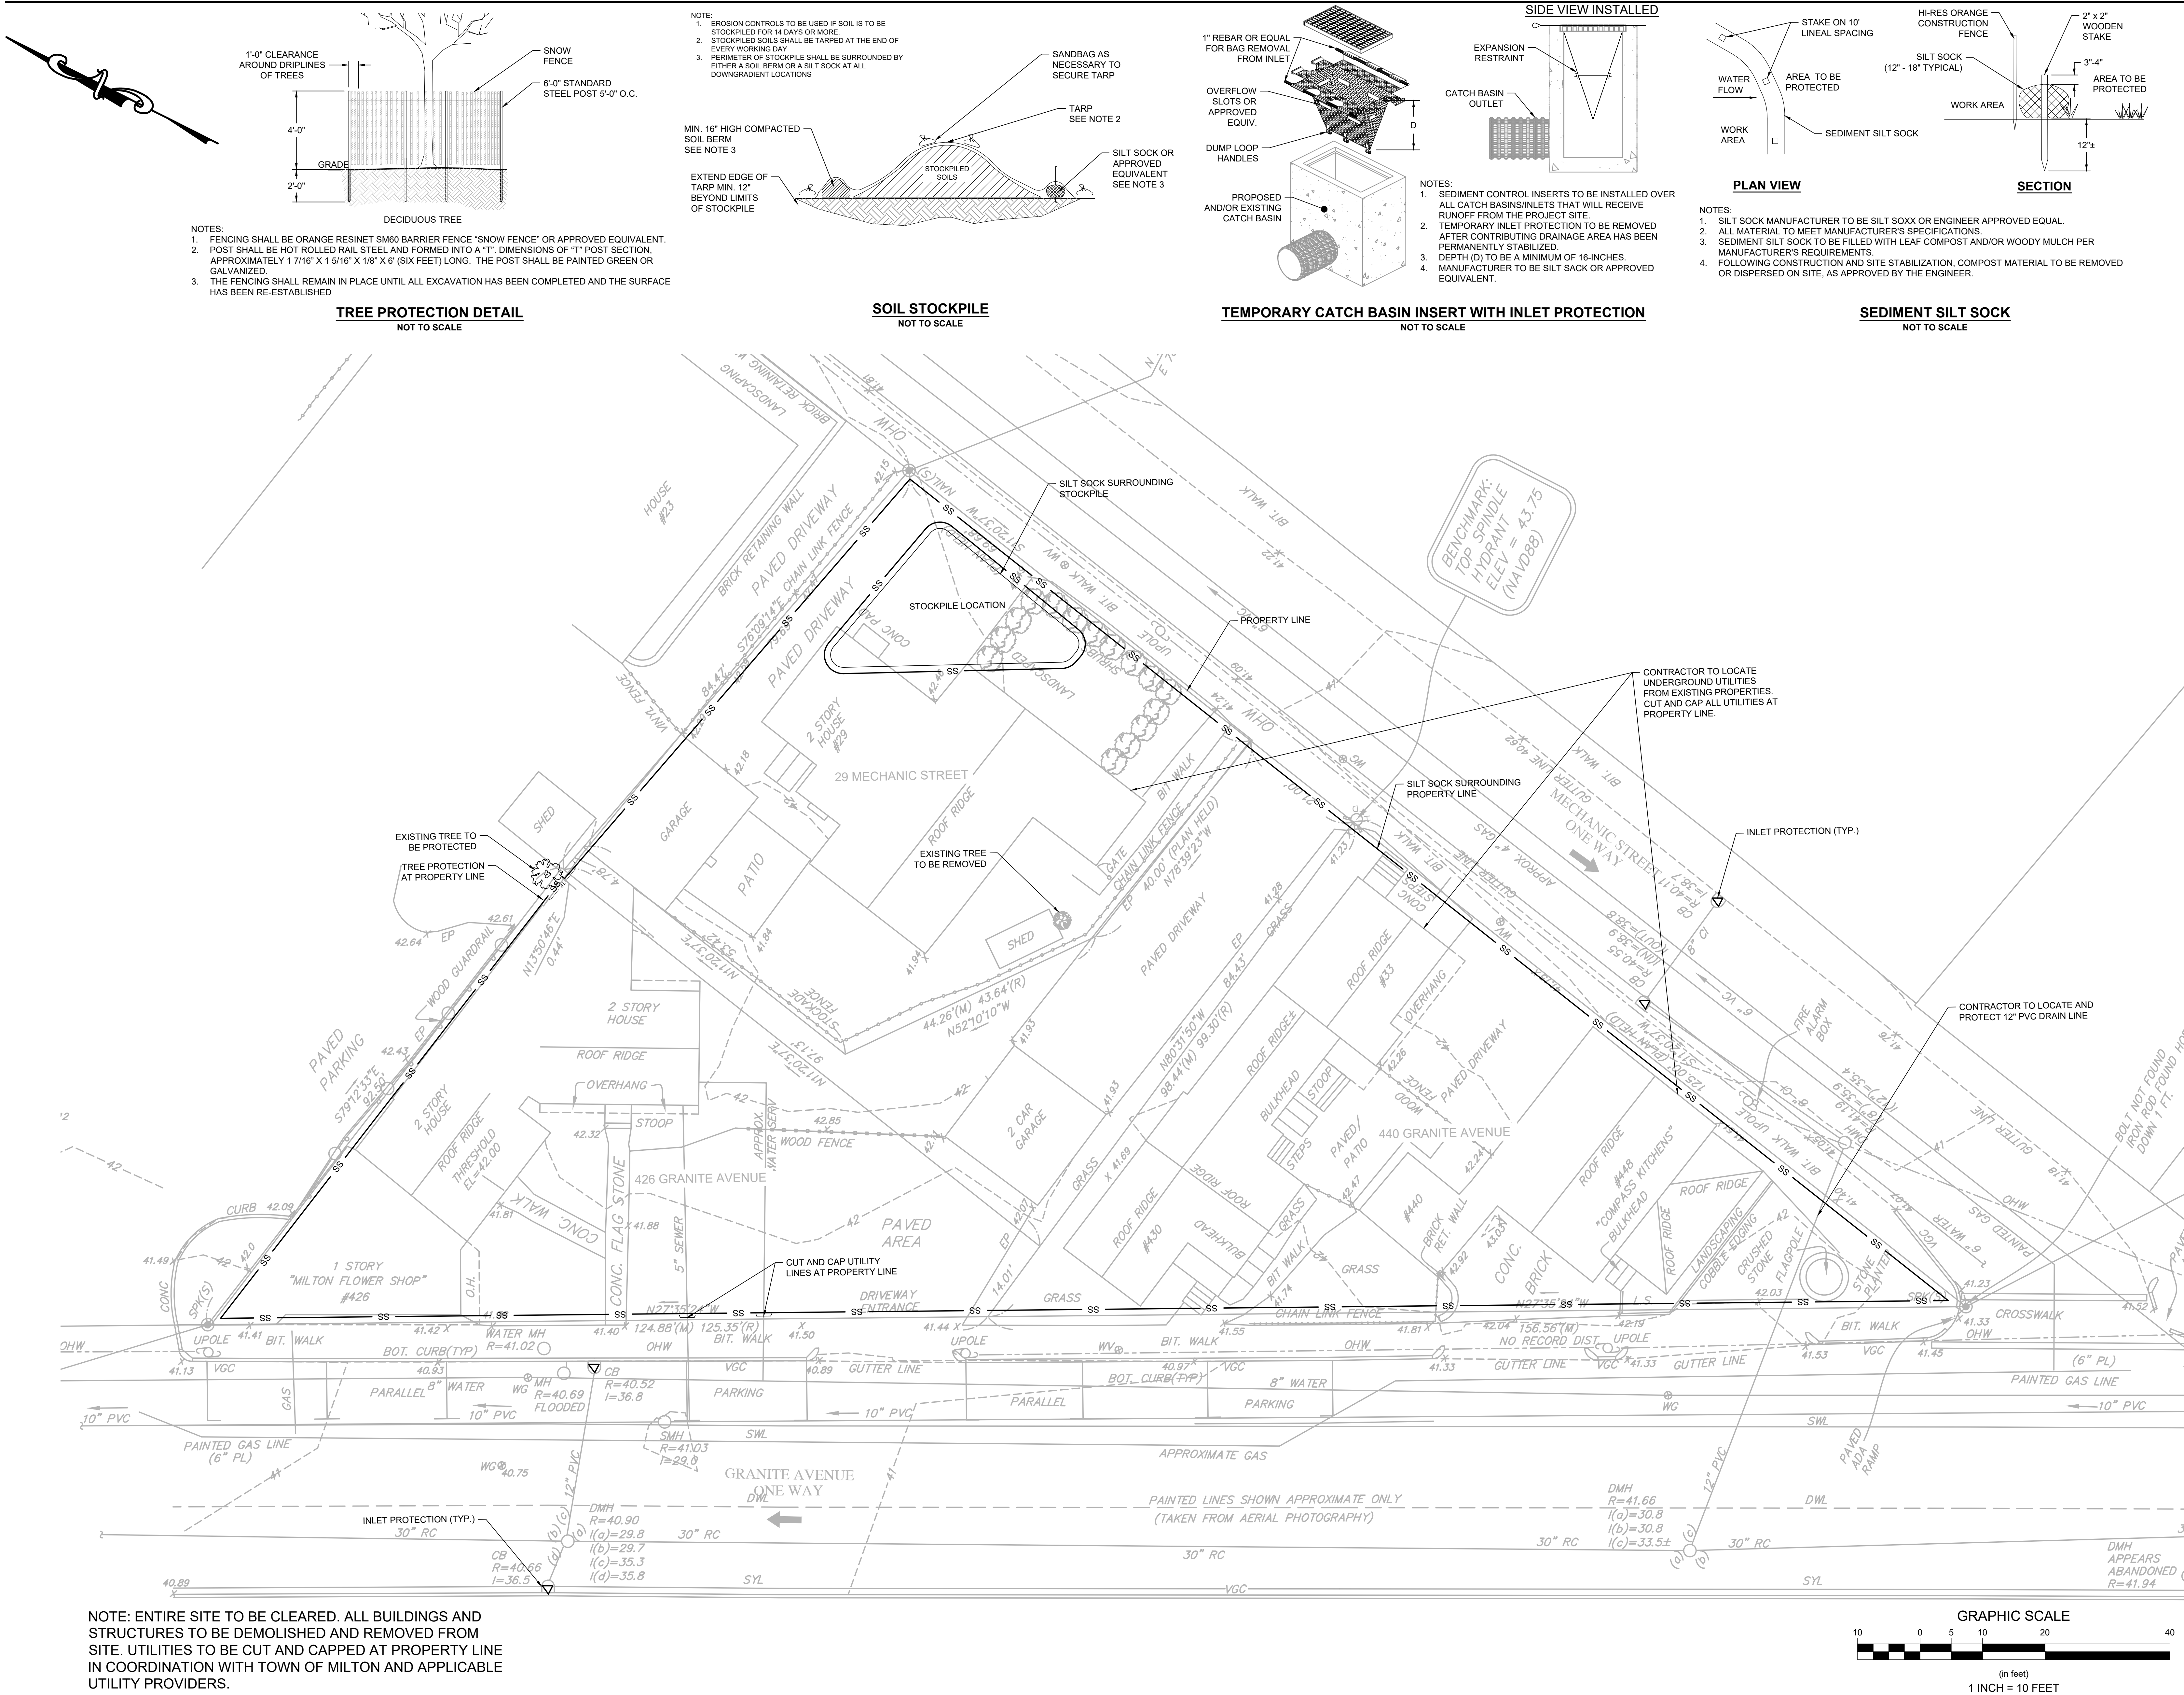

Civil Engineer
Horsley Witten Group
90 Route 6A
Sandwich, MA 02563
508-833-6600
www.horsleywitten.com

Structural Engineer
L.A. Fuess Partners
101 Federal Street, Suite 502
Boston, MA 02110
617-948-5700
www.lafp.com

MEPFP Engineers
BLW Engineers, Inc.
311 Great Road
Littleton, MA 01460
978-486-4301
www.blwengineers.com


Code Consultant
Hastings Consulting, Inc.
142 Hanlon Road
Holliston, MA 01746
508-397-8417
www.hastings-consulting.com

Specifications
Mark T. Wilhelm
10 Doaks Lane
Marblehead, MA 01945
781-639-8339



KEY PLAN:

**SCHEMATIC DESIGN SUBMISSION
NOT FOR CONSTRUCTION
3/30/2023**

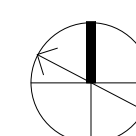

SEAL:


PROJECT #: P0190.00
 ISSUE DATE: February 12, 2021
 PROJECT STATUS: Schematic Design Submission
 DRAWN BY: Author
 CHECKED BY: Checker

DRAWING HISTORY:		
NO.		
	DATE	DESCRIPTION
1	3/30/2023	BUILDING AND PARKING REVISIONS


[illegible]

SHEET #:



C002

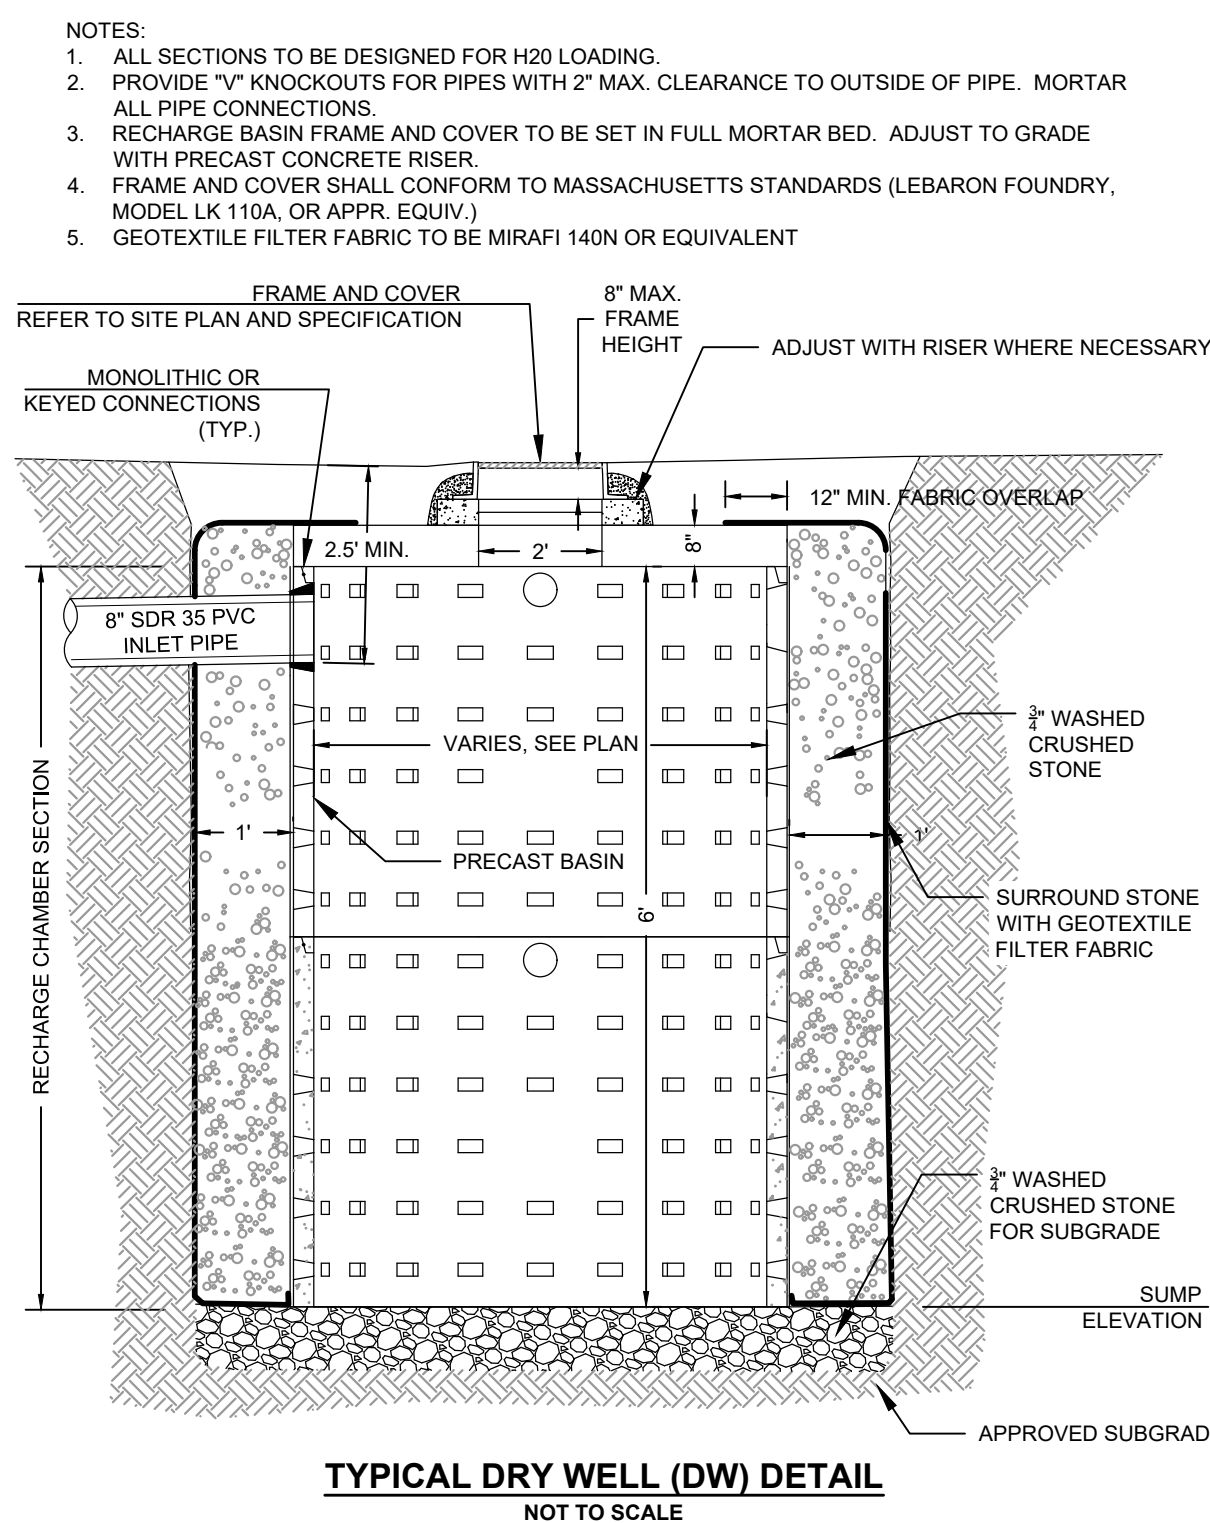


C003

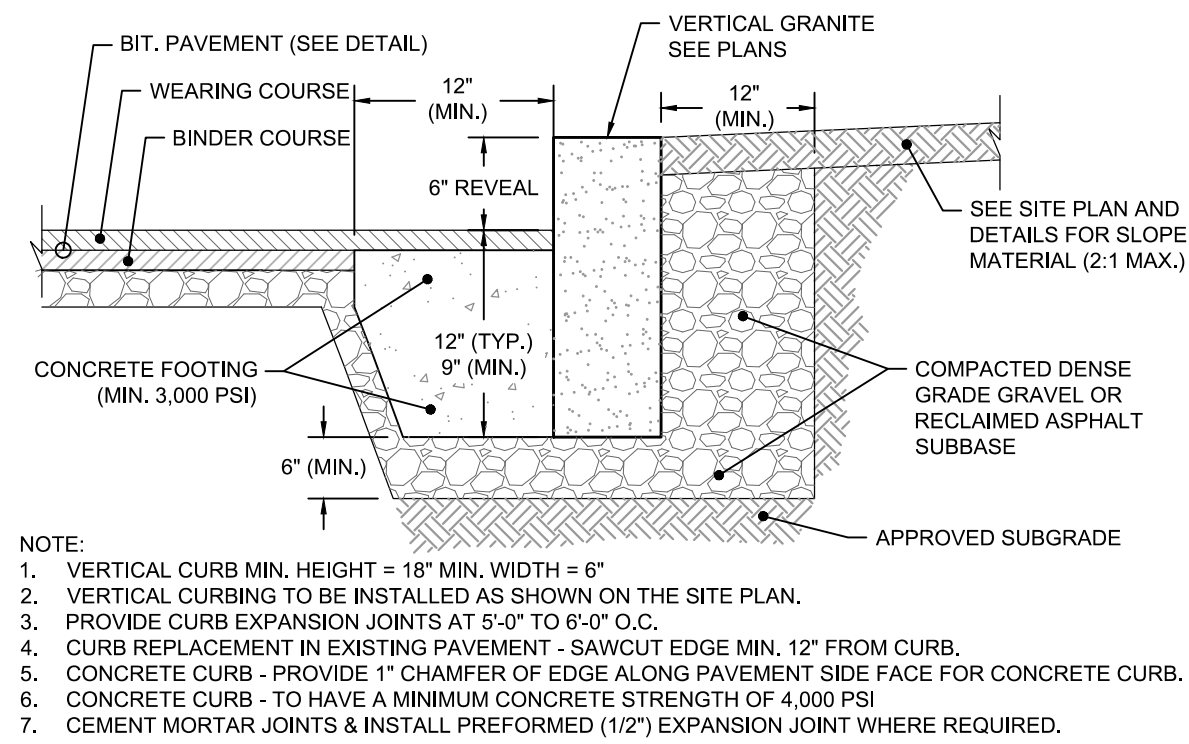


TYPICAL PAINTED WALKWAY STRIPING
NOT TO SCALE

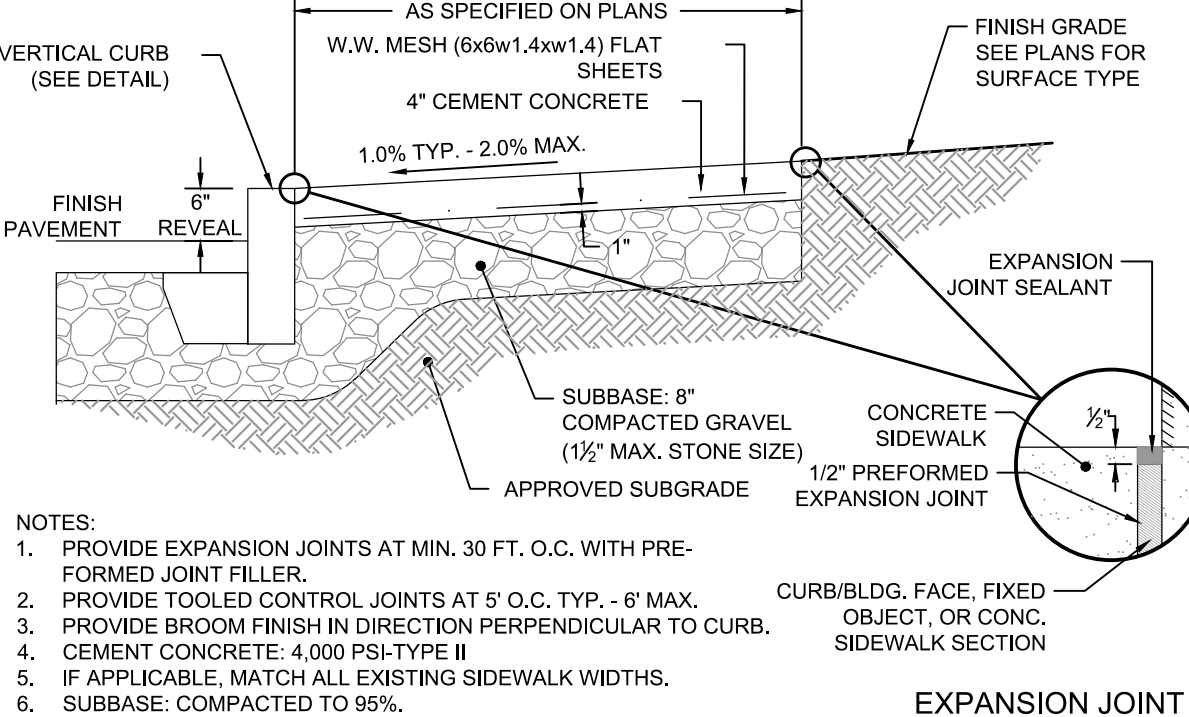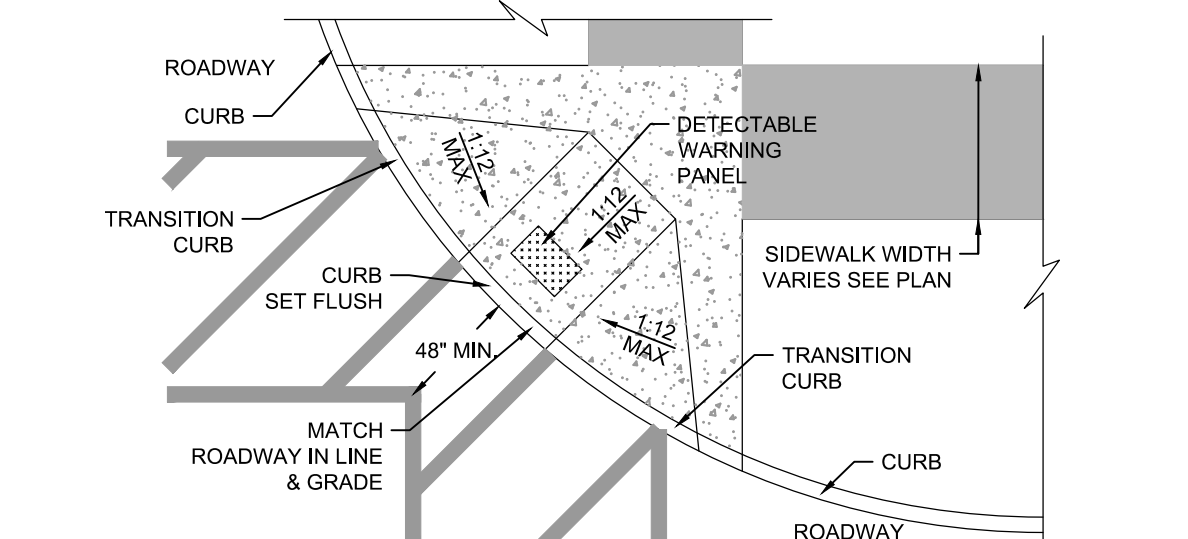


CONCRETE SIDEWALK
NOT TO SCALE

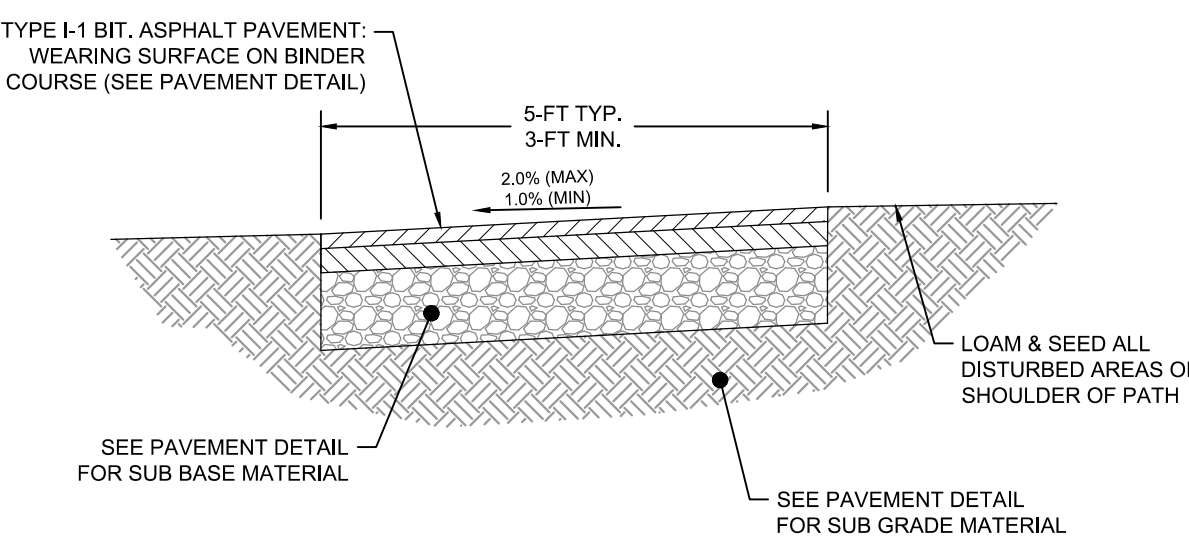


TYPICAL BITUMINOUS PAVEMENT SIDEWALK DETAIL
NOT TO SCALE

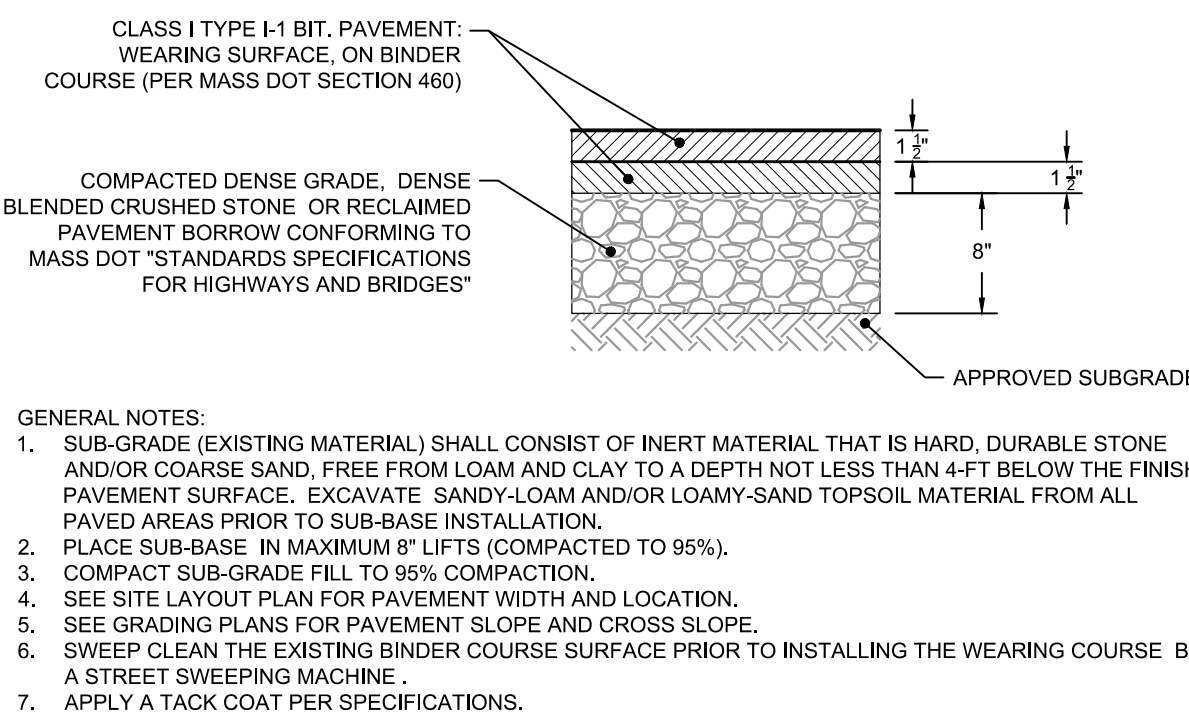


BITUMINOUS PAVEMENT
NOT TO SCALE

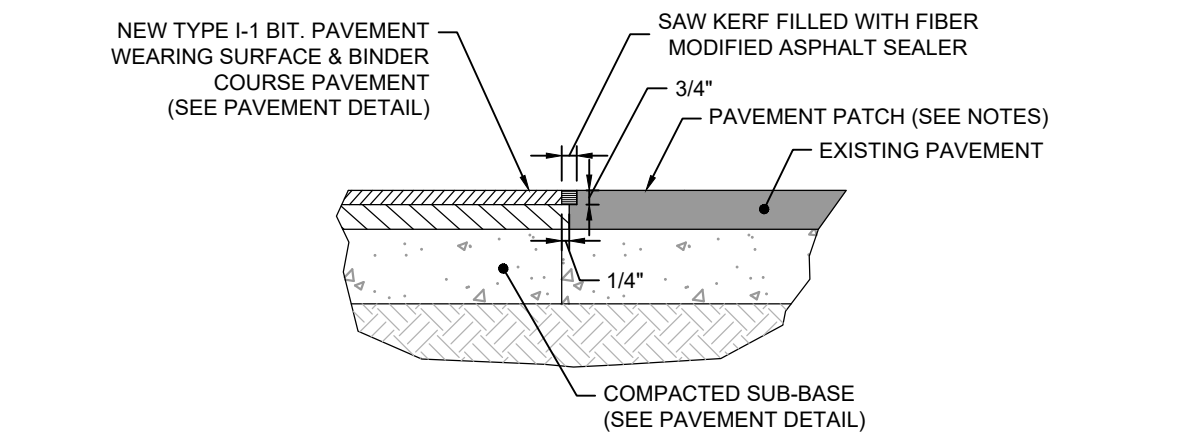


PAVEMENT PATCH
NOT TO SCALE

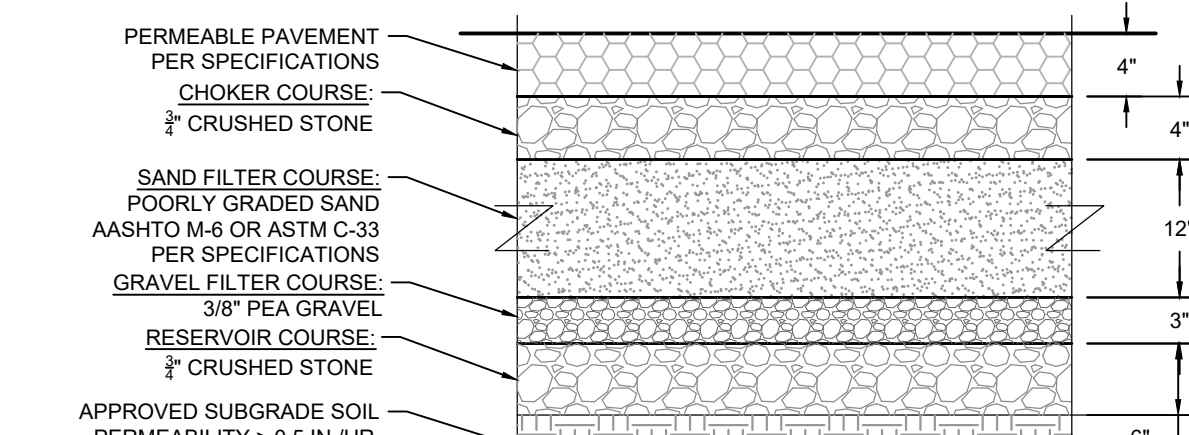


PERMEABLE PAVEMENT
NOT TO SCALE

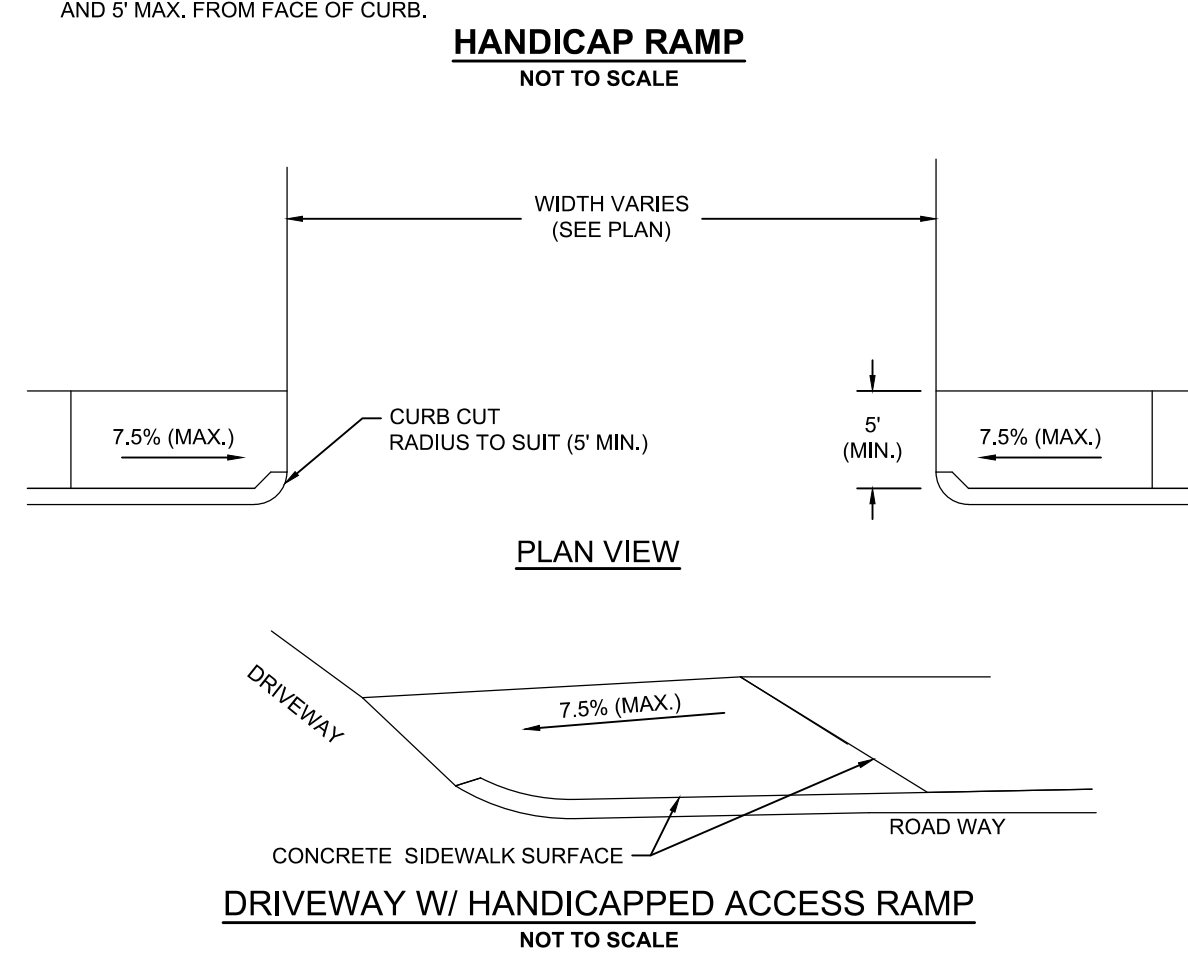

HANDICAPPED RAMP
NOT TO SCALE

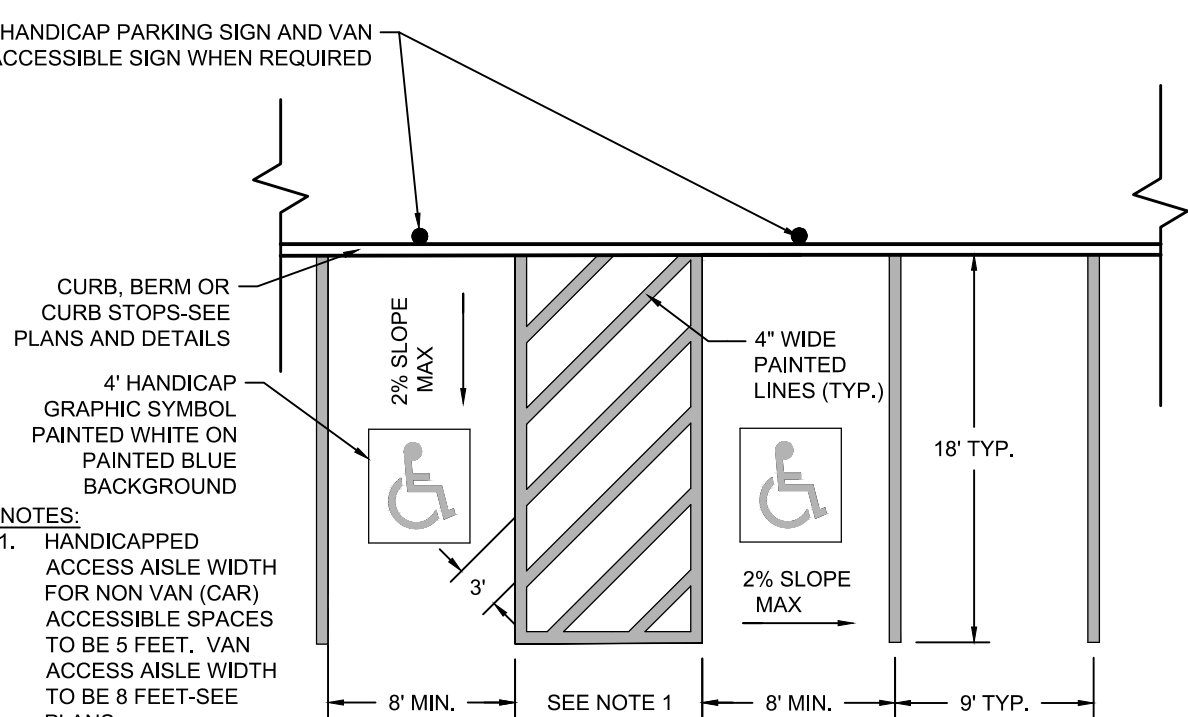

HANDICAPPED AND STANDARD PARKING
NOT TO SCALE

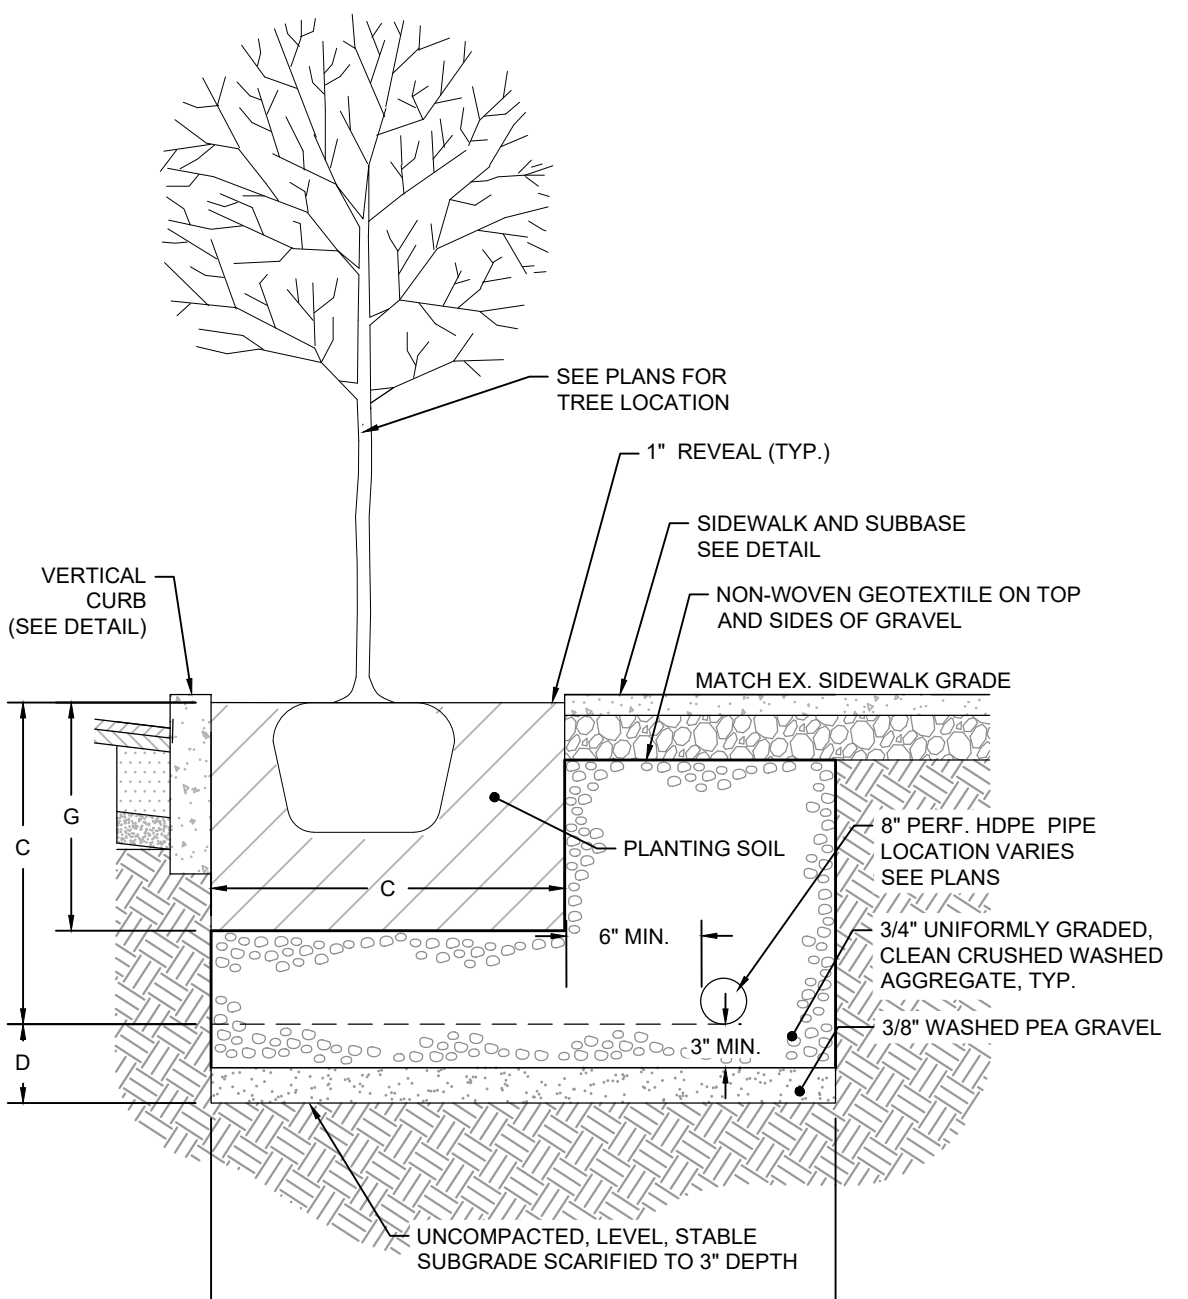

CROSS SECTION B-B'

