




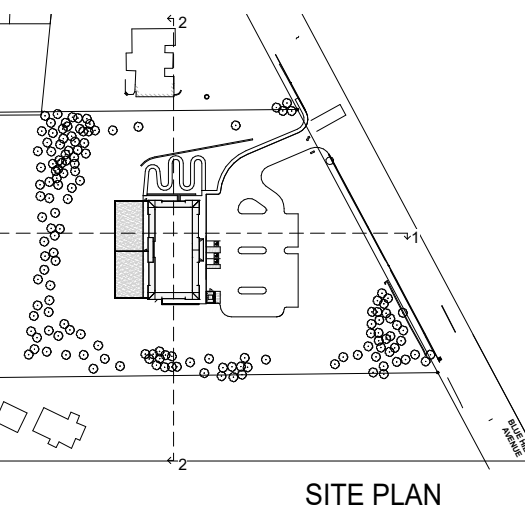

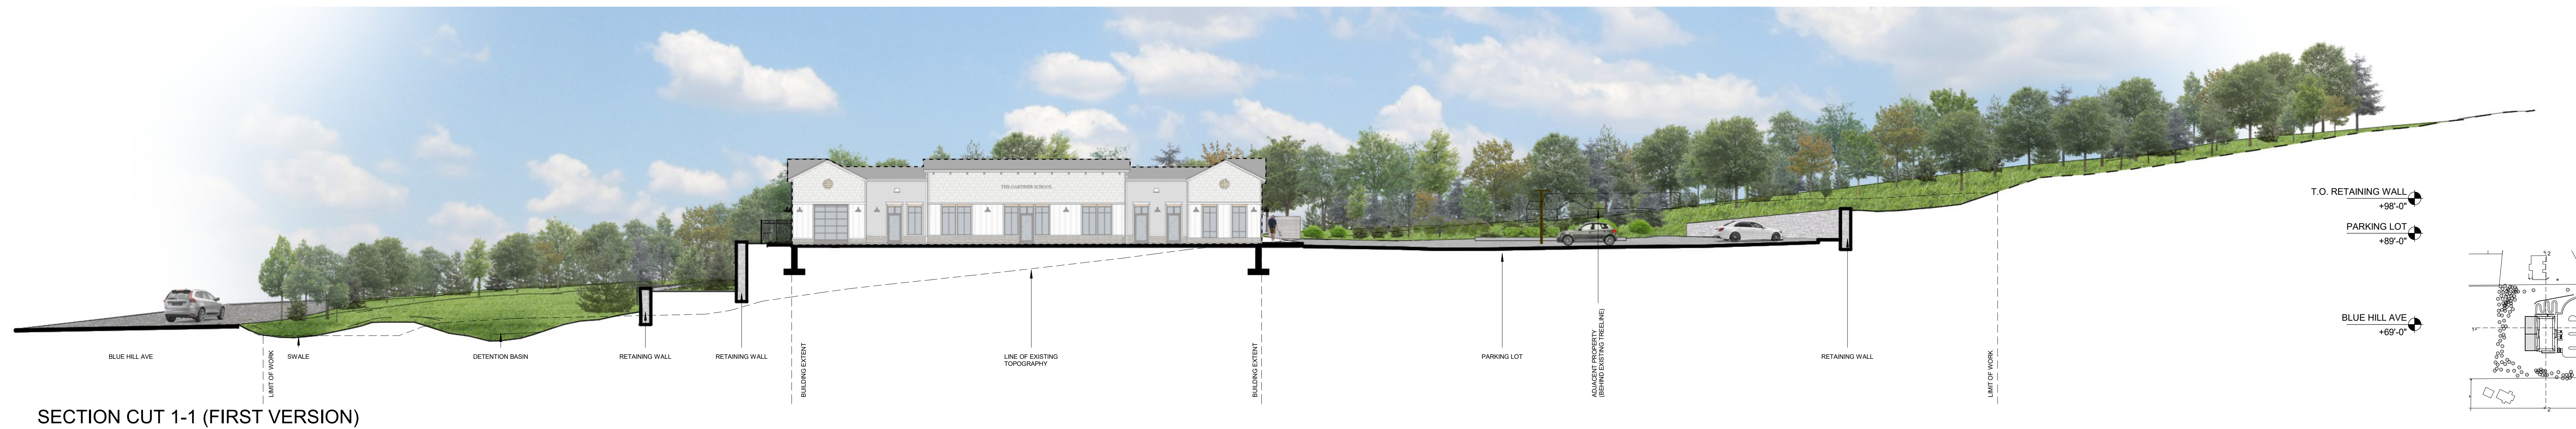


	ASPHALT SHINGLE ROOF MANUFACTURER: TBD COLOR: CHARCOAL
	GUTTERS, DOWNSPOUTS & FLASHING MANUFACTURER: TBD COLOR: DARK BRONZE
	FIBER CEMENT TRIM BOARDS MANUFACTURER: JAMES HARDIE COLOR: ARCTIC WHITE TEXTURE: SMOOTH
	FIBER CEMENT SHINGLE SIDING MANUFACTURER: JAMES HARDIE COLOR: ARCTIC WHITE TEXTURE: SELECT CEDARMILL
	FIBER CEMENT BOARD & BATTEN SIDING MANUFACTURER: JAMES HARDIE COLOR: ARCTIC WHITE TEXTURE: SMOOTH
	FIBER CEMENT LAP SIDING MANUFACTURER: JAMES HARDIE COLOR: LIGHT MIST TEXTURE: SELECT CEDARMILL
	WINDOW HEADER TRIM MANUFACTURER: JAMES HARDIE COLOR: KHAKI BROWN TEXTURE: SELECT CEDARMILL
	FIBER CEMENT SILL MANUFACTURER: JAMES HARDIE COLOR: ARCTIC WHITE
	STONE WATER TABLE MANUFACTURER: ELDORADO STONE COLOR: FALLING SPRING

FINISH LEGEND - EXTERIOR FINISHES

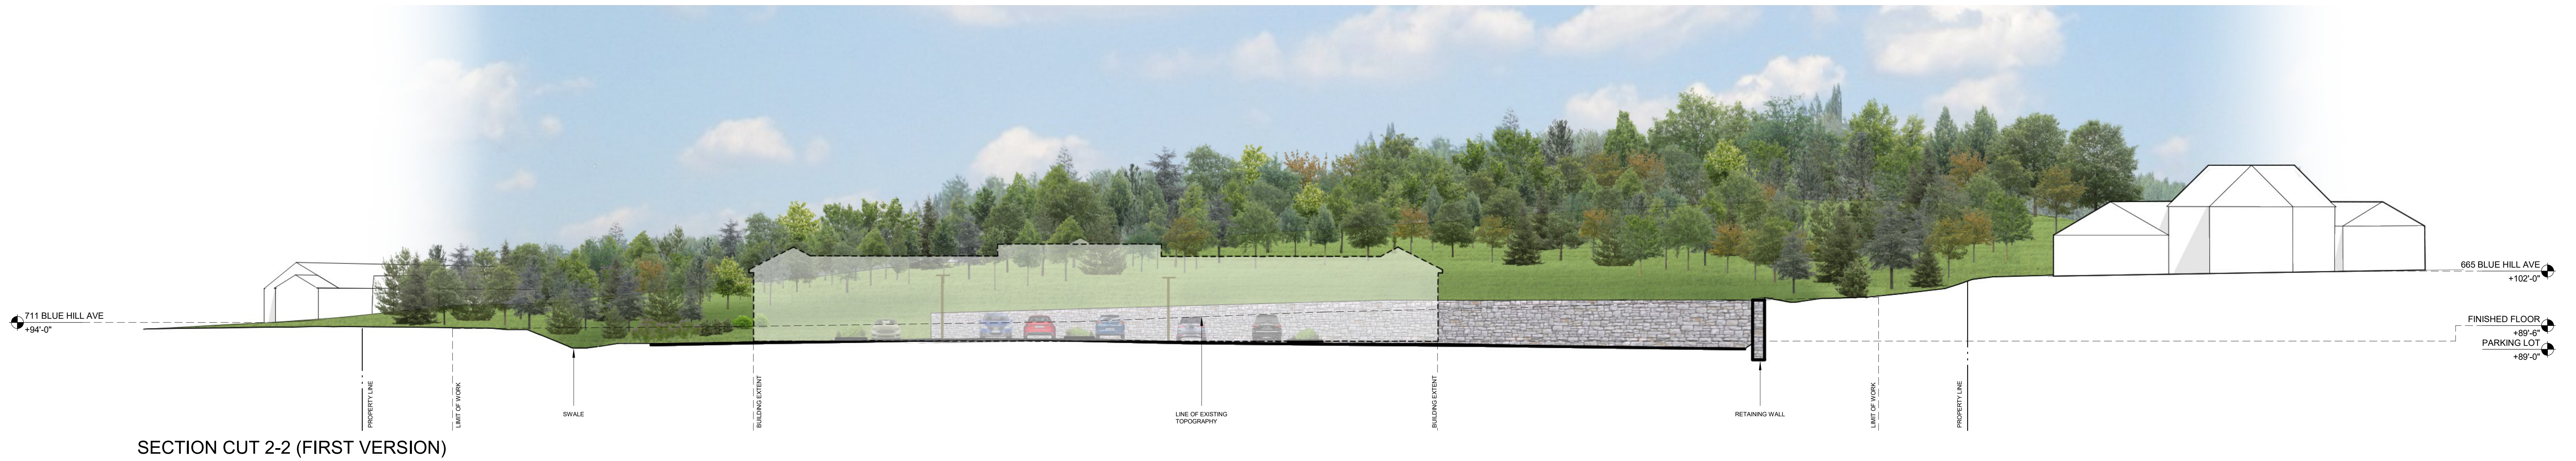


ENROLLMENT CAPACITY

NAME	NET AREA	REQD / CHILD	CALC ENROLLED	ACTUAL ENROLLED	ADD'L SF BUFFER
INFANT #1	378 SF	35 SF	10	7	132.52
INFANT #2	377 SF	35 SF	10	7	132.23
INFANT #3	395 SF	35 SF	11	7	150.36
TODDLER #1	416 SF	35 SF	11	9	101.33
TODDLER #2	415 SF	35 SF	11	9	99.81
TODDLER #3	415 SF	35 SF	11	9	100.32
2 YR OLD #1	365 SF	35 SF	10	9	49.73
2 YR OLD #2	349 SF	35 SF	9	9	34.13
2 YR OLD #3	352 SF	35 SF	10	9	36.74
3 YR OLD #1	725 SF	35 SF	20	20	24.57
3 YR OLD #2	723 SF	35 SF	20	20	22.50
4 YR OLD #1	726 SF	35 SF	20	20	26.07
PRE-K #1	722 SF	35 SF	20	20	22.12
PRE-K #2	722 SF	35 SF	20	20	22.33
PRE-K #3	726 SF	35 SF	20	20	25.87
TOTAL				195	

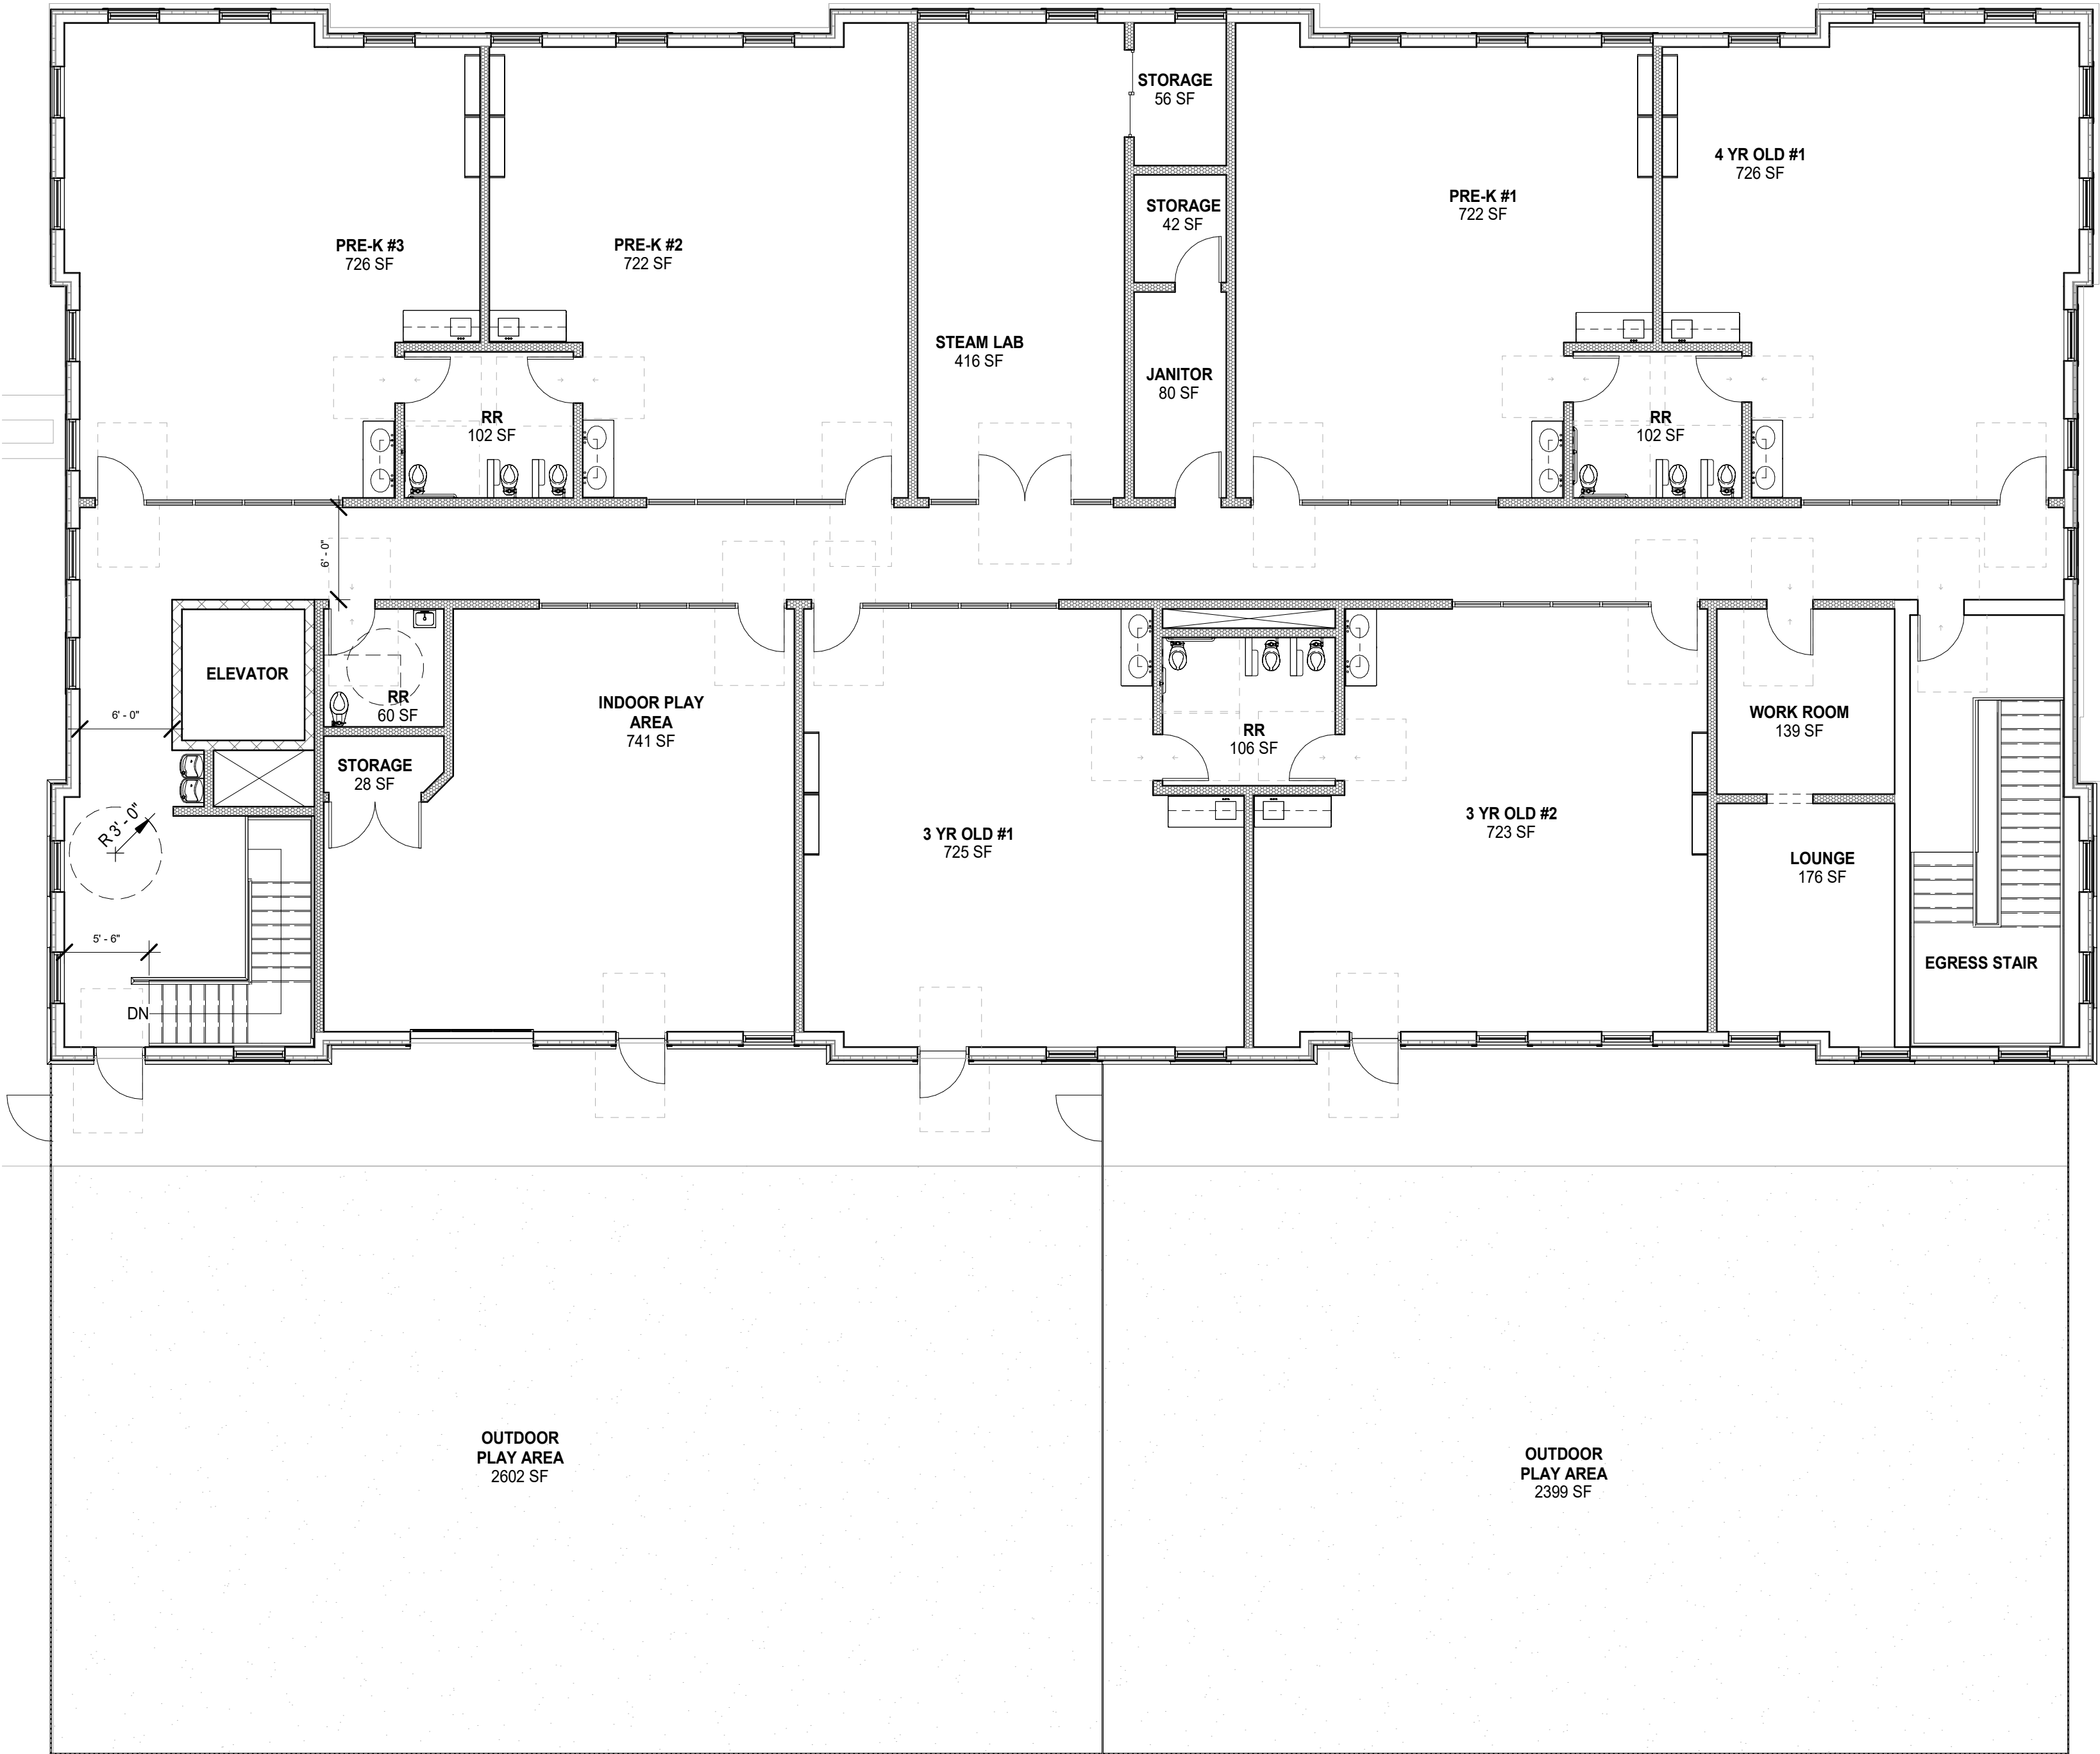

2ND FLOOR

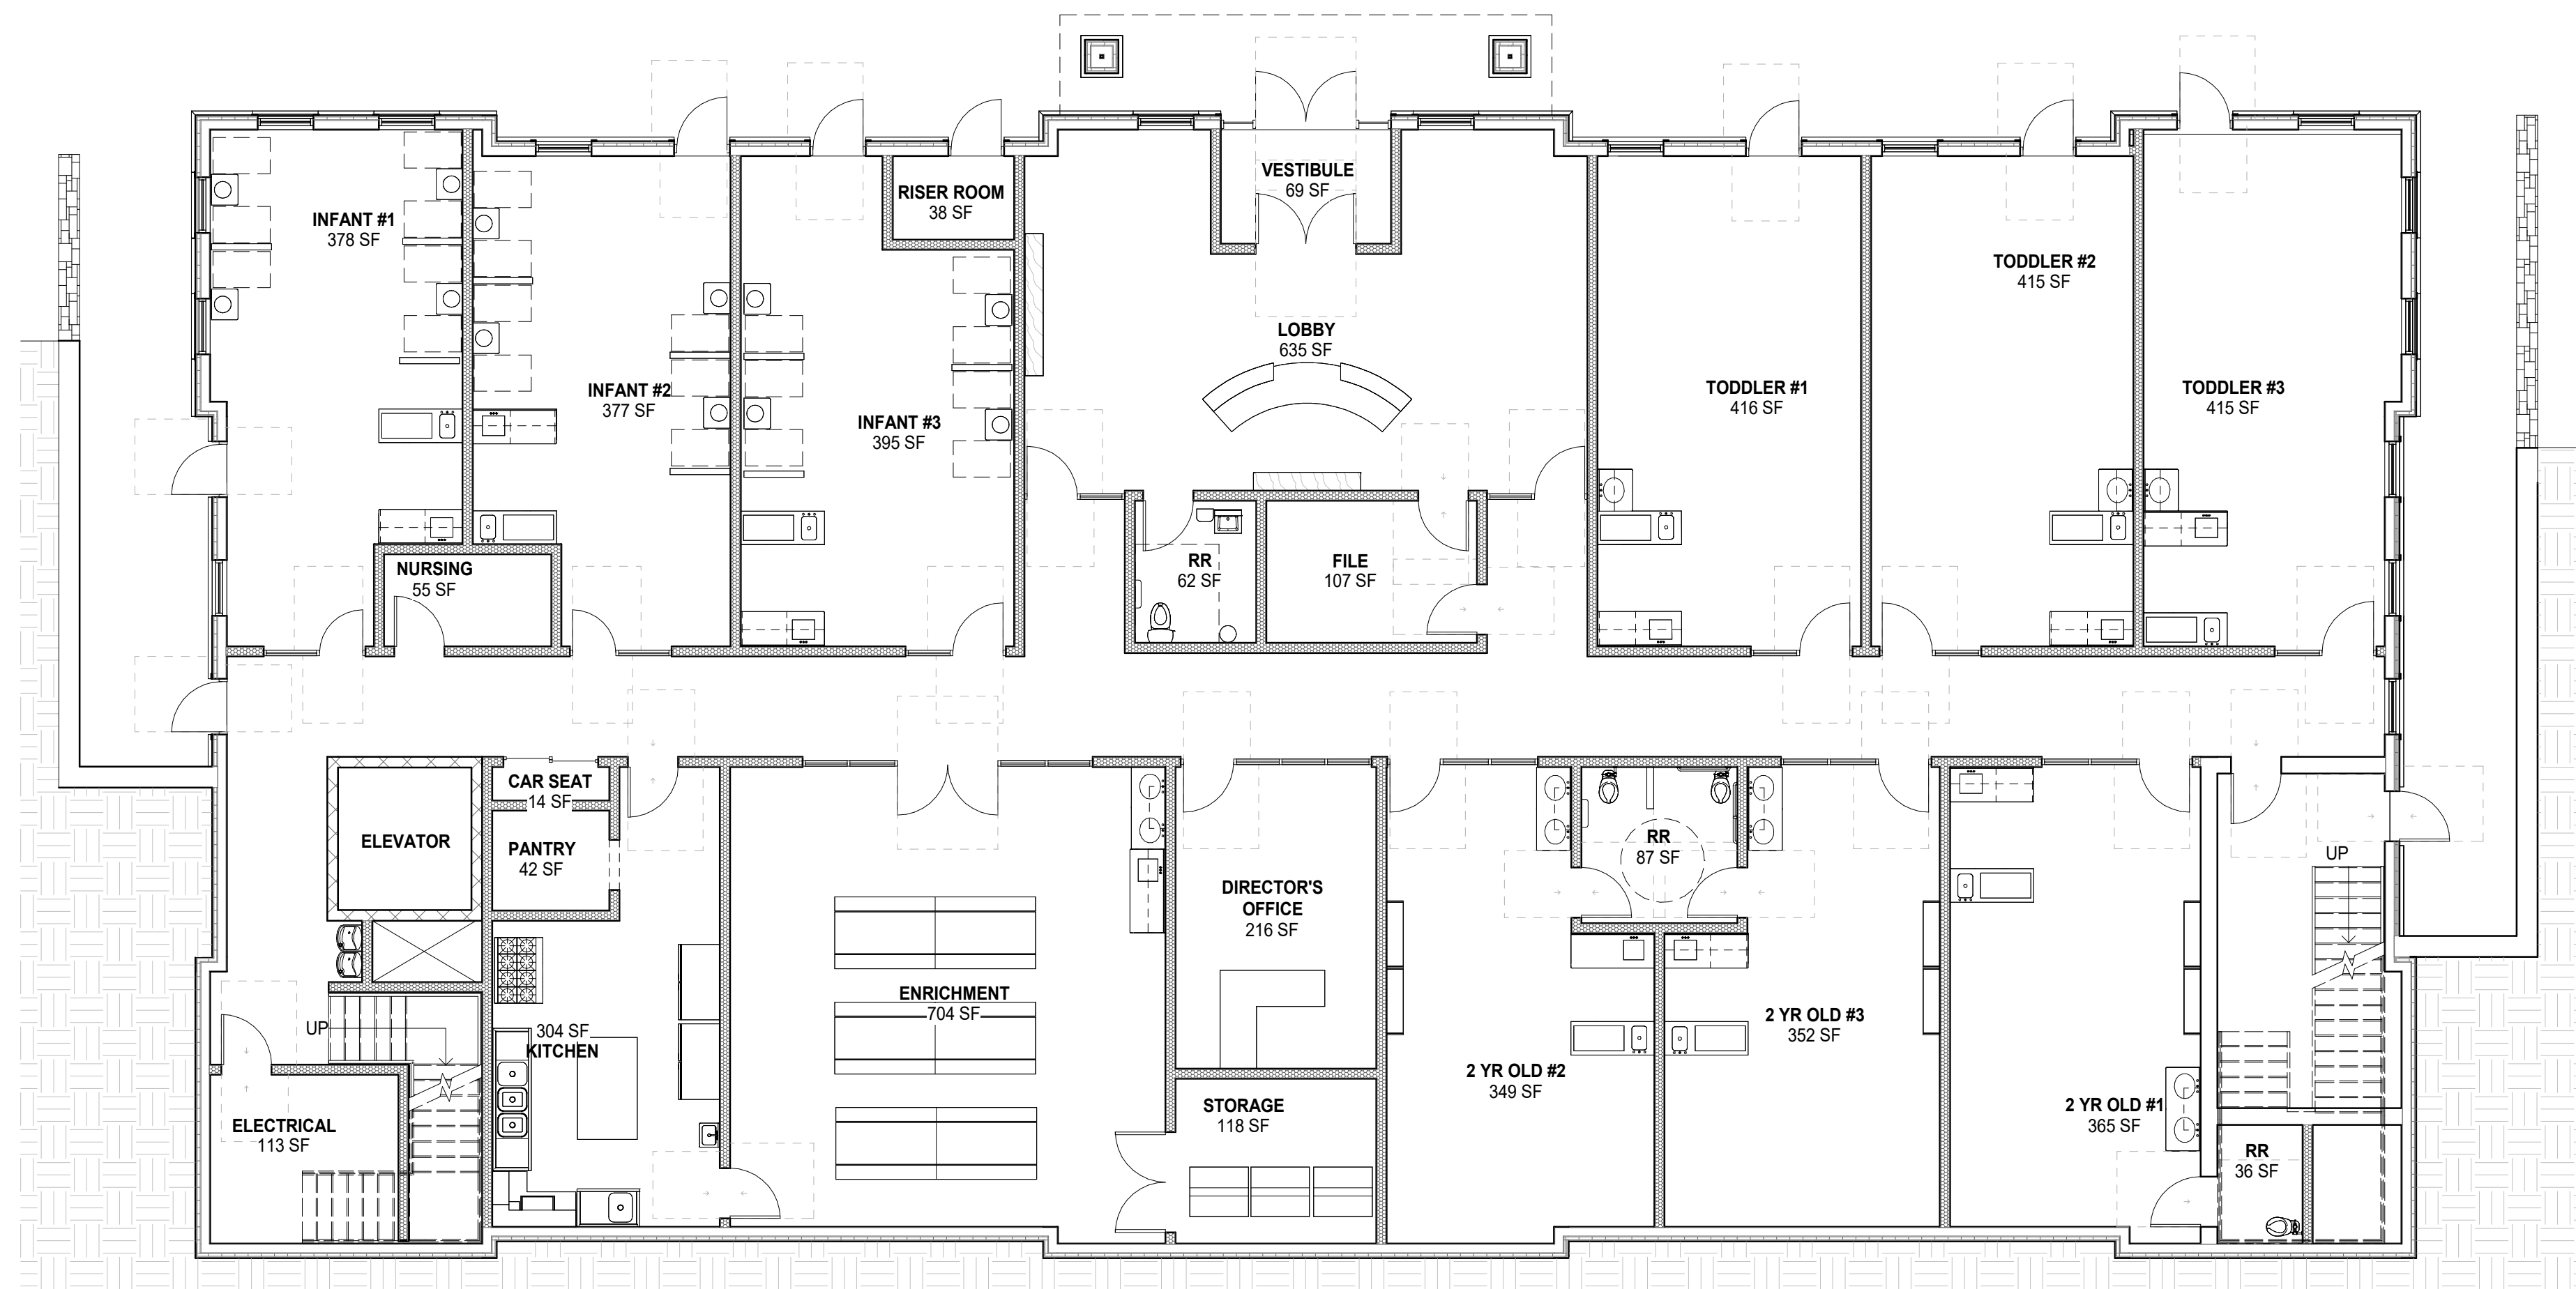

1ST FLOOR

